


I, Jake Harris of Harris-Bay, the property owner, acknowledge that this site plan submitted for the purpose of rezoning this property is in accordance with all applicable provisions of the Unified Development Code. Additionally, I understand that the City Council approval of a site plan in conjunction with a rezoning case does not relieve me from adherence to any/all City adopted Codes at the time of plan submittal for building permits.

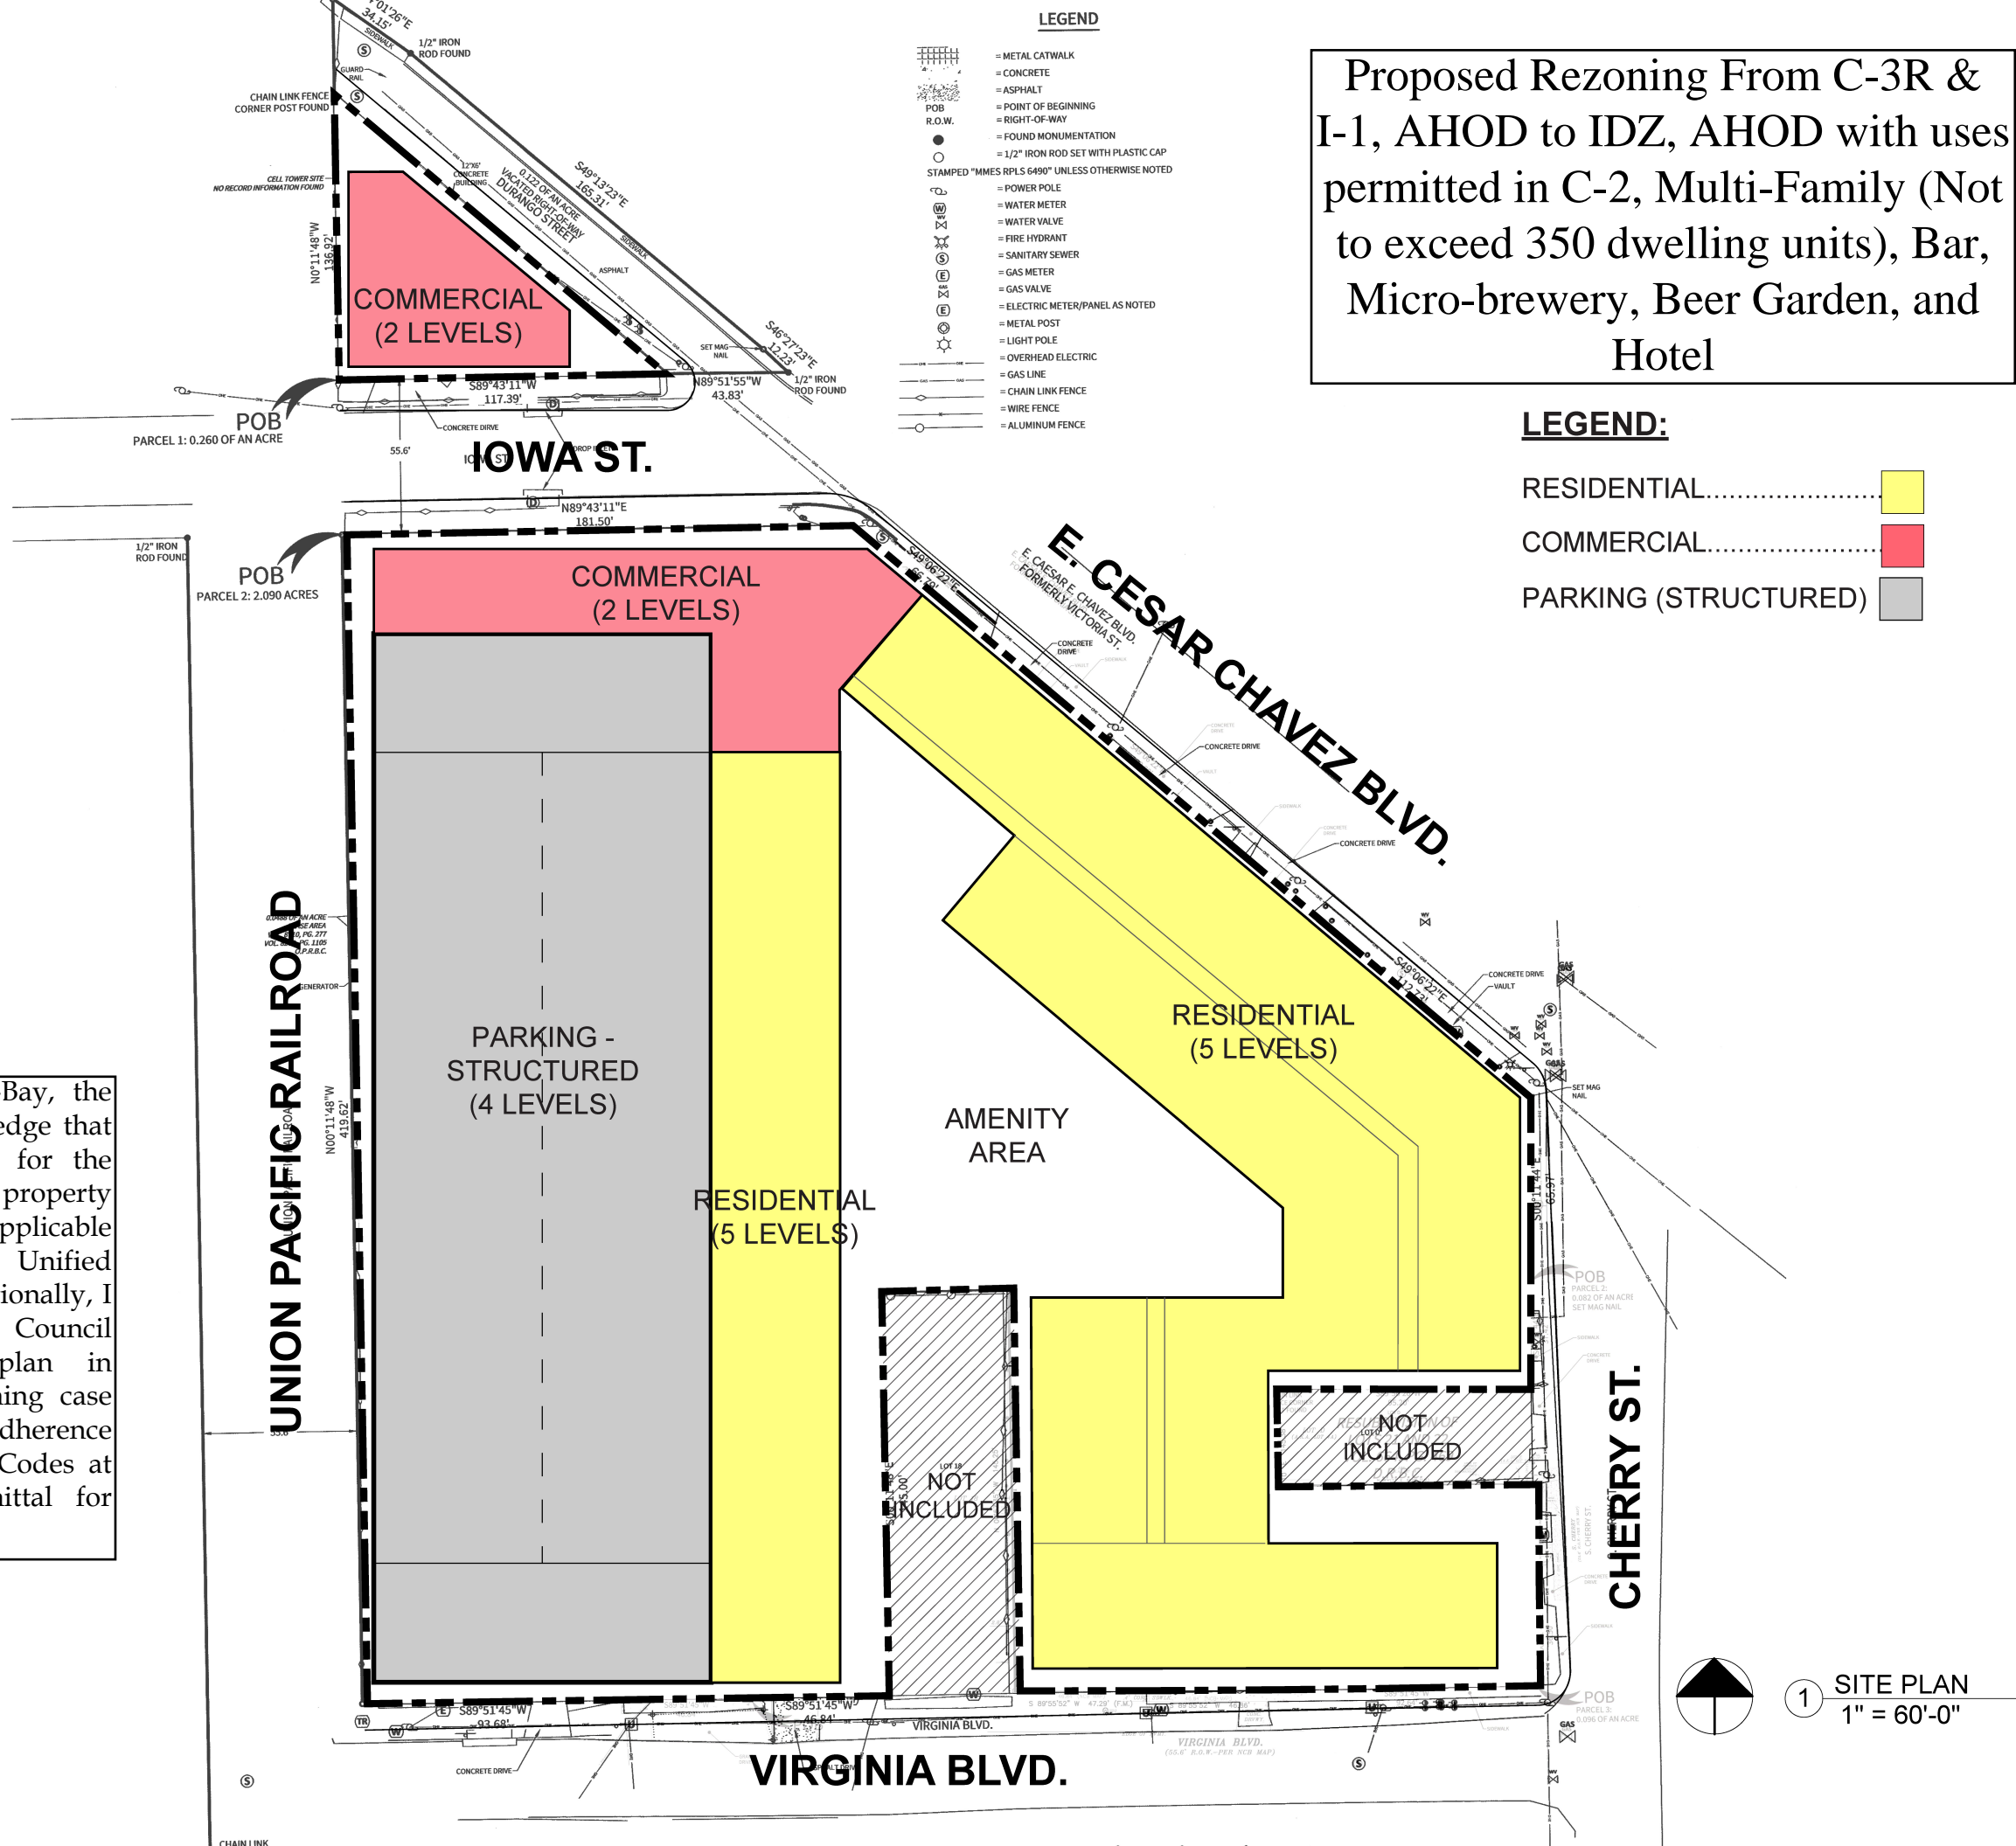

51 Essex Street . San Antonio . TX 78210
P. 210.943.3777 E. info@creoarc.com
www.creoarc.com

CLIENT
NAME: HB Properties I, LLC
ADDRESS: 3300 Douglas Blvd., Suite 150
Roseville, CA 95661

PROJECT
CESAR CHAVEZ
DEVELOPMENT

SHEET TITLE
SITE PLAN

DWG # P-01