

AN ORDINANCE

2019-04-04-0284

**AMENDING THE OFFICIAL ZONING MAP OF THE CITY OF SAN ANTONIO
BY AMENDING CHAPTER 35, UNIFIED DEVELOPMENT CODE, SECTION
35-304, OF THE CITY CODE OF SAN ANTONIO, TEXAS BY CHANGING THE
ZONING DISTRICT BOUNDARY OF CERTAIN PROPERTY.**

* * * * *

WHEREAS, a public hearing was held after notice and publication regarding this amendment to the Official Zoning Map at which time parties in interest and citizens were given an opportunity to be heard; and

WHEREAS, the Zoning Commission has submitted a final report to the City Council regarding this amendment to the Official Zoning Map of the City of San Antonio; **NOW THEREFORE**,

BE IT ORDAINED BY THE CITY COUNCIL OF THE CITY OF SAN ANTONIO:

SECTION 1. Chapter 35, Unified Development Code, Section 35-304, Official Zoning Map, of the City Code of San Antonio, Texas is amended by changing the zoning district boundary of Lot 9 and Lot 10, Block 8, NCB 1891 from "C-2NA NCD-2 AHOD" Commercial Nonalcoholic Sales Alta Vista Neighborhood Conservation Airport Hazard Overlay District and "O-1 IDZ NCD-2 AHOD" Office Infill Development Zone Overlay Alta Vista Neighborhood Conservation Airport Hazard Overlay District to "IDZ NCD-2 AHOD" Infill Development Zone Alta Vista Neighborhood Conservation Airport Hazard Overlay District with uses permitted for Entertainment Venue (Indoor), Theater - Indoor With Two or Less Screens and/or Stages, and Studio - Fine or Performing Arts.

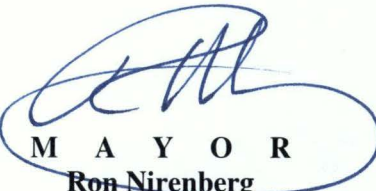
SECTION 2. The City council approves this Infill Development Zone so long as the attached site plan is adhered to. A site plan is attached as **Exhibit "A"** and made a part hereof and incorporated herein for all purposes.

SECTION 3. All other provisions of Chapter 35 except those expressly amended by this ordinance shall remain in full force and effect including the penalties for violations as made and provided for in Section 35-491.

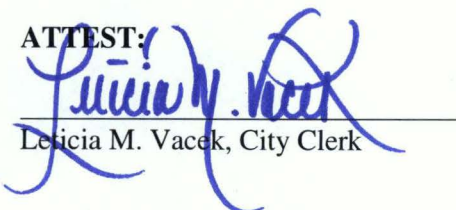
SECTION 4. The Director of Development Services shall change the zoning records and maps in accordance with this ordinance and the same shall be available and open to the public for inspection.

SECTION 5. This ordinance shall become effective April 14, 2019.

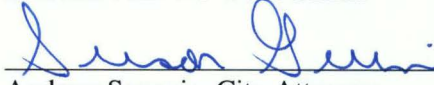
PASSED AND APPROVED this 4th day of April, 2019.


M A Y O R
Ron Nirenberg

ATTEST:


Leticia M. Vacek, City Clerk

APPROVED AS TO FORM:


for Andrew Segovia, City Attorney

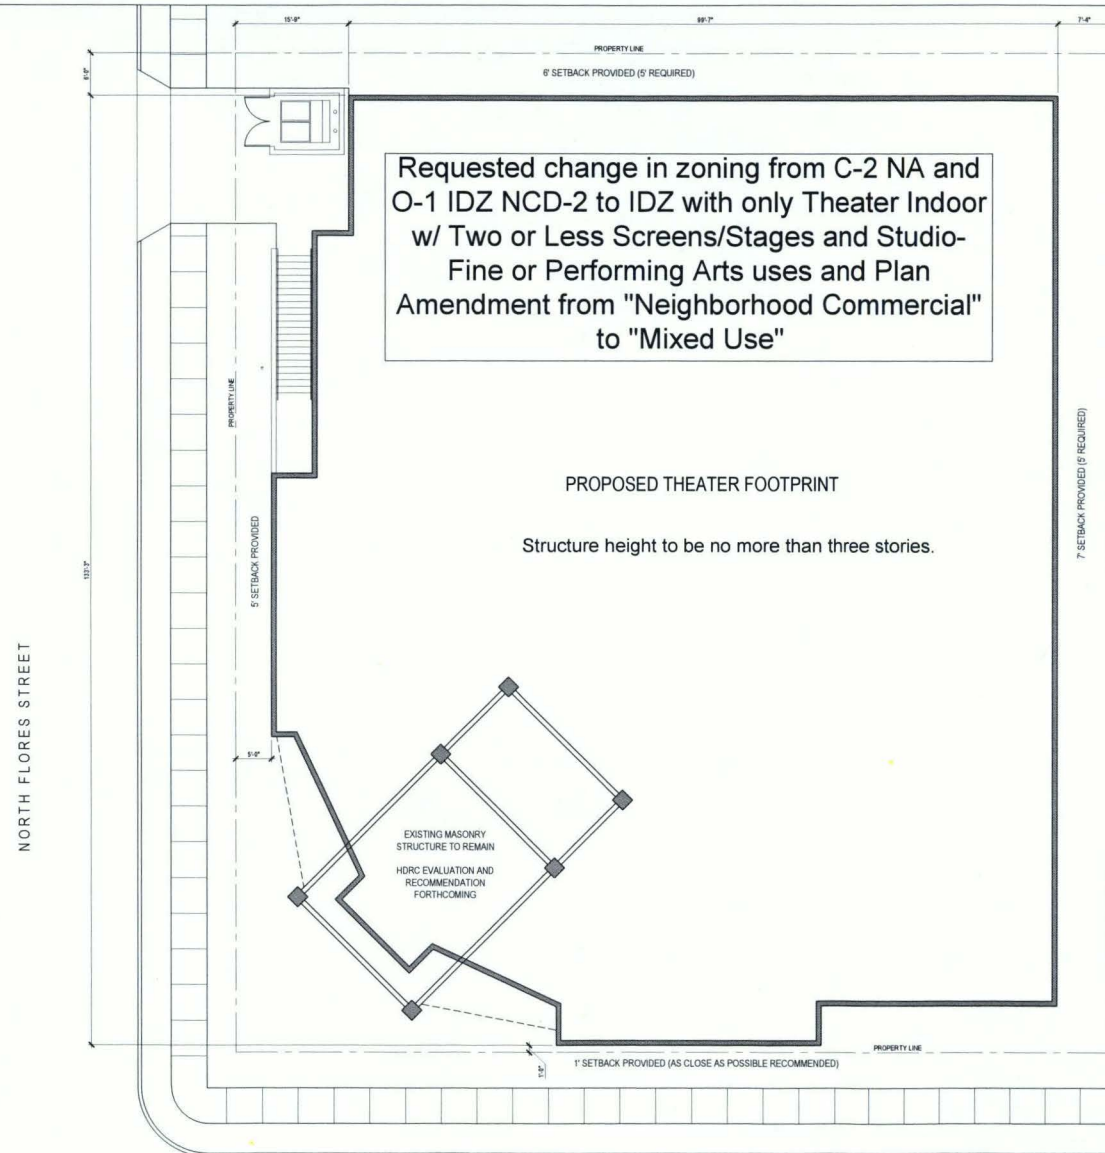
Agenda Item:	Z-2 (in consent vote: P-1, Z-2)						
Date:	04/04/2019						
Time:	02:10:15 PM						
Vote Type:	Motion to Approve						
Description:	ZONING CASE # Z-2018-900017 (Council District 1): Ordinance amending the Zoning District Boundary from "C-2NA NCD-2 AHOD" Commercial Nonalcoholic Sales Alta Vista Neighborhood Conservation Airport Hazard Overlay District and "O-1 IDZ NCD-2 AHOD" Office Infill Development Zone Overlay Alta Vista Neighborhood Conservation Airport Hazard Overlay District to "IDZ NCD-2 AHOD" Infill Development Zone Alta Vista Neighborhood Conservation Airport Hazard Overlay District with uses permitted for Entertainment Venue (Indoor), Theater - Indoor With Two or less Screens And/Or Stages, and Studio - Fine or Performing Arts on Lot 9 and Lot 10, Block 8, NCB 1891, located at 741 and 725 West Ashby Place. Staff and Zoning Commission recommend Approval, pending Plan Amendment. (Associated Plan Amendment PA2018-900013)						
Result:	Passed						
Voter	Group	Not Present	Yea	Nay	Abstain	Motion	Second
Ron Nirenberg	Mayor		x				
Roberto C. Treviño	District 1		x			x	
Art A. Hall	District 2		x				x
Rebecca Viagran	District 3		x				
Rey Saldaña	District 4	x					
Shirley Gonzales	District 5		x				
Greg Brockhouse	District 6	x					
Ana E. Sandoval	District 7		x				
Manny Pelaez	District 8	x					
John Courage	District 9		x				
Clayton H. Perry	District 10		x				

SG/lj
04/04/2019
Item No. Z-2

EXHIBIT “A”

Zoning Case No.Z2018-900017 and Plan Amendment Case No.PA 2018-900013

I, San Antonio Little Theater, Inc., c/o George Green, the property owner, acknowledge that this site plan submitted for the purpose of rezoning this property is in accordance with all applicable provisions of the Unified Development Code. Additionally, I understand that the City Council approval of a site plan in conjunction with a rezoning case does not relieve me from adherence to any/all City adopted Codes at the time of plan submittal for building permits.



1 SITE PLAN

1/8" = 1'-0"



WEST ASHBY PLACE

Exhibit "A"



DOCUMENTS ARE INCOMPLETE AND MAY NOT BE USED FOR REGULATORY APPROVAL, PERMIT, OR CONSTRUCTION.

DATE: 8/2/2019
1718 ARCHITECTURE, LLC
717 NORTH ALAMO STREET
SAN ANTONIO, TEXAS 78215
VOICE: (210) 287-8155
WWW.1718ARCHITECTURE.COM

THESE PLANS AND THE DESIGN INFORMATION HEREON ARE THE PROPERTY OF 1718 ARCHITECTURE, LLC AND ARE NOT TO BE REPRODUCED, COPIED, OR IN ANY MANNER, WITHOUT WRITTEN CONSENT FROM 1718 ARCHITECTURE, LLC.

THE ARCHITECTURE, LLC IS A REGISTERED PROFESSIONAL FIRM. WE DO NOT GUARANTEE THE ACCURACY OF THE INFORMATION PROVIDED HEREON. THE ARCHITECTURE, LLC IS NOT RESPONSIBLE FOR ANY ERRORS OR OMISSIONS IN THESE PLANS. THE ARCHITECTURE, LLC IS NOT RESPONSIBLE FOR ANY CONSTRUCTION DEFECTS OR DAMAGES. 

PROJECT:

The Public Theater

741 West Ashby Place
San Antonio, TX 78212

OWNER:

The Public Theater

800 West Ashby Place
San Antonio, TX 78212

PROJECT NUMBER:

19Public

SCHEMATIC DESIGN

NO DATE DESCRIPTION OF ISSUE

CONTRACT:

SHEET TITLE

Site Plan

DATE: 8 February 2019

SHEET NUMBER:

A1.01