
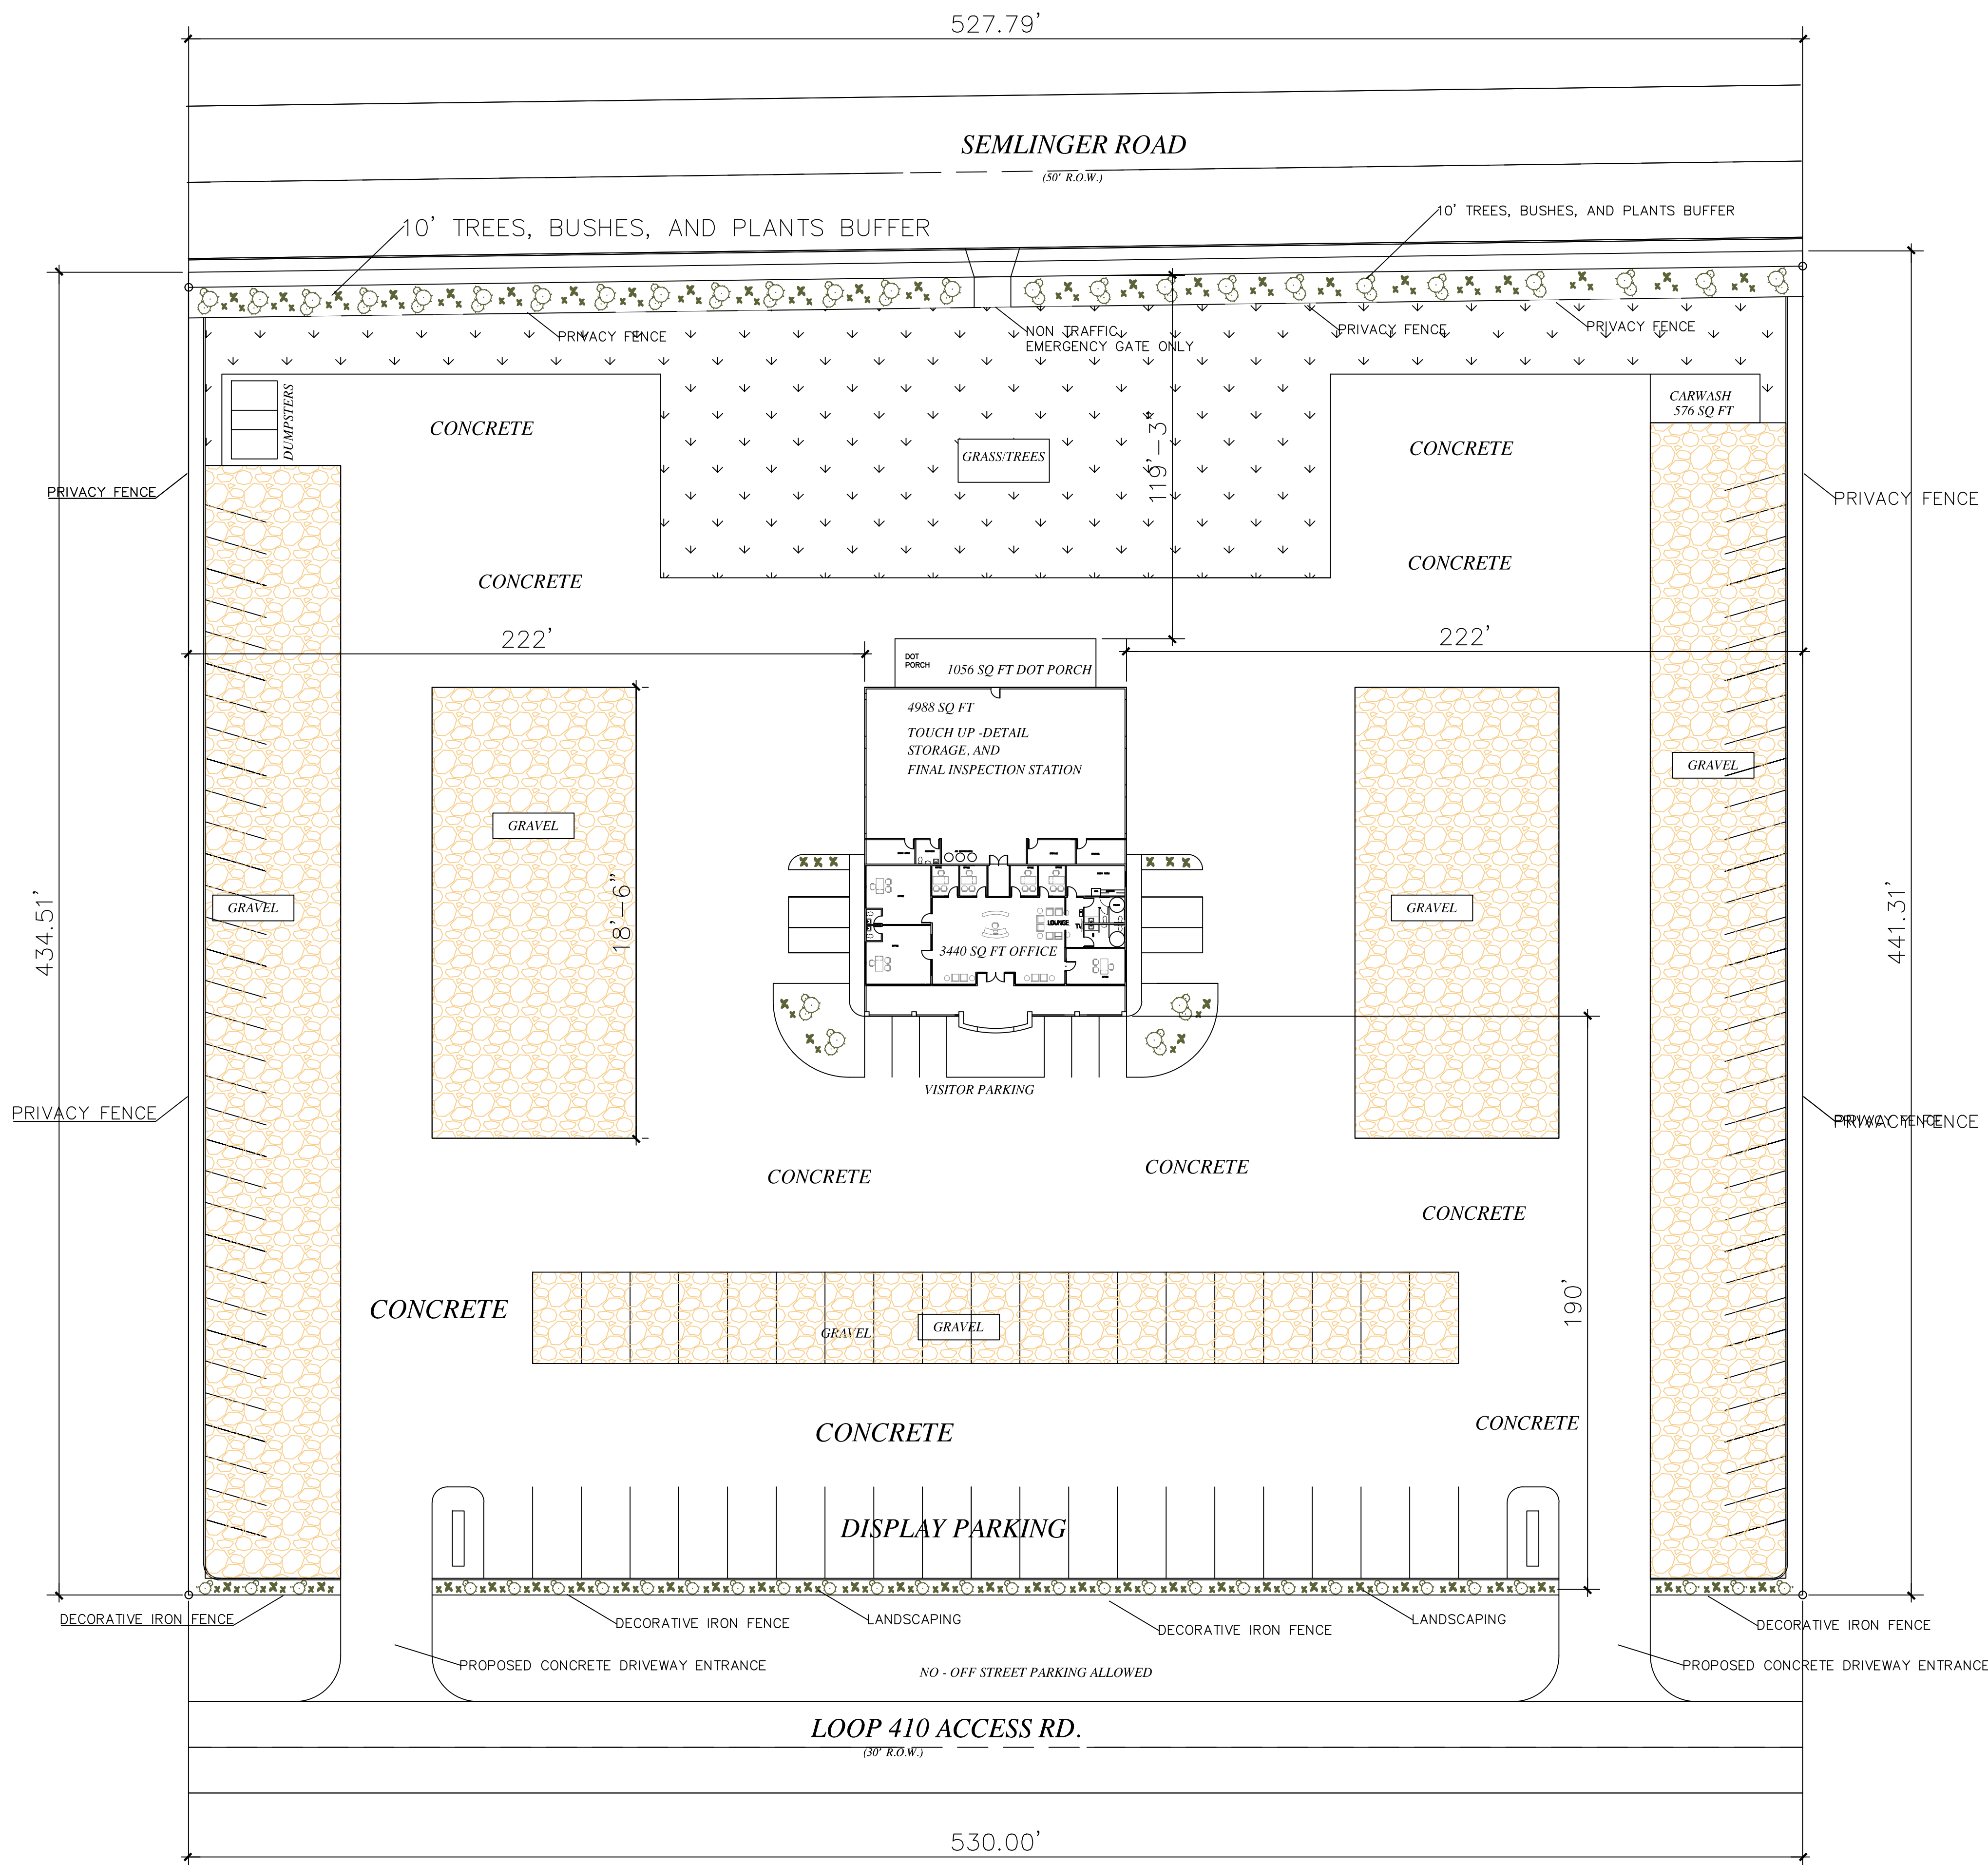


Z-2019-10700205 CD

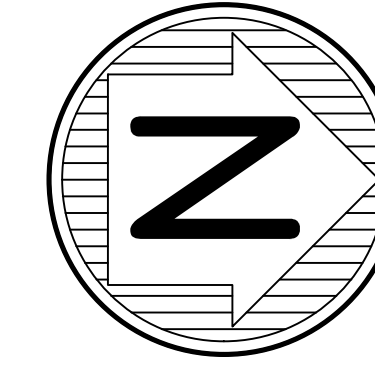

1915 SE LOOP 410
 LOT 12
 BLOCK
 N.C.B. 12887
 5.317 ACRES
 WEBER SUBD.

TOTAL SITE - 231,608 SQ FT
 CONCRETE PAVING - 117,000 SQ FT
 GRAVEL - 63,152 SQ FT
 LANDSCAPING AND GRASS AREA - 40,416 SQ FT
 TOTAL BUILDINGS - 11,040 SQ FT

"I LAURA NELLY DE HOYOS, THE PROPERTY OWNER, ACKNOWLEDGE THAT THIS SITE PLAN SUBMITTED FOR THE PURPOSE OF REZONING THIS PROPERTY IS IN ACCORDANCE WITH ALL APPLICABLE PROVISIONS OF THE UNITED DEVELOPMENT CODE. ADDITIONALLY, I UNDERSTAND THAT CITY COUNCIL APPROVAL OF A SITE PLAN IN CONJUNCTION WITH REZONING CASE DOES NOT RELIEVE ME FROM ADHERENCE TO ANY/ ALL CITY-ADOPTED CODES AT THE TIME OF PLAN SUBMITTAL FOR BUILDING PERMITS.


PROPOSED SITE PLAN

SCALE - $\frac{1}{64}$ " = 1'-0"

revision:



Seda Consulting Engineers, Inc.
 Firm Registration: F 1601
 6735 IH 10 West
 San Antonio, Texas 78201
 (210) 308-0057
 FAX: (210) 308-8842
 e-mail: sed@scaxr.com
 CIVIL • STRUCTURAL • ENVIRONMENTAL • PLANNER

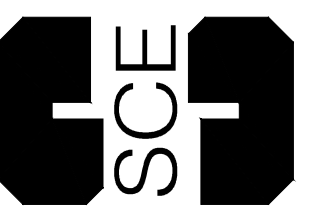

PROPOSED SITE PLAN
 FOR EDUARDO DE HOYOS
 1915 SE LOOP 410
 SAN ANTONIO, TEXAS 78220

FMJR DESIGN
 101 UPSON, ST.
 SAN ANTONIO, TEXAS 78212
 FAUSTINO MANCHA, JR.
 TEL: 210-887-3849

JOB NO. DEHOYOS-002
 DATE: 09-11-19
 DRAWN BY: FMJR
 CHECKED BY: SED
 SHEET: SITE PLAN