


Z2019-10700272 - SE Military

Request for C-2 CD with conditional use for a construction contractor facility

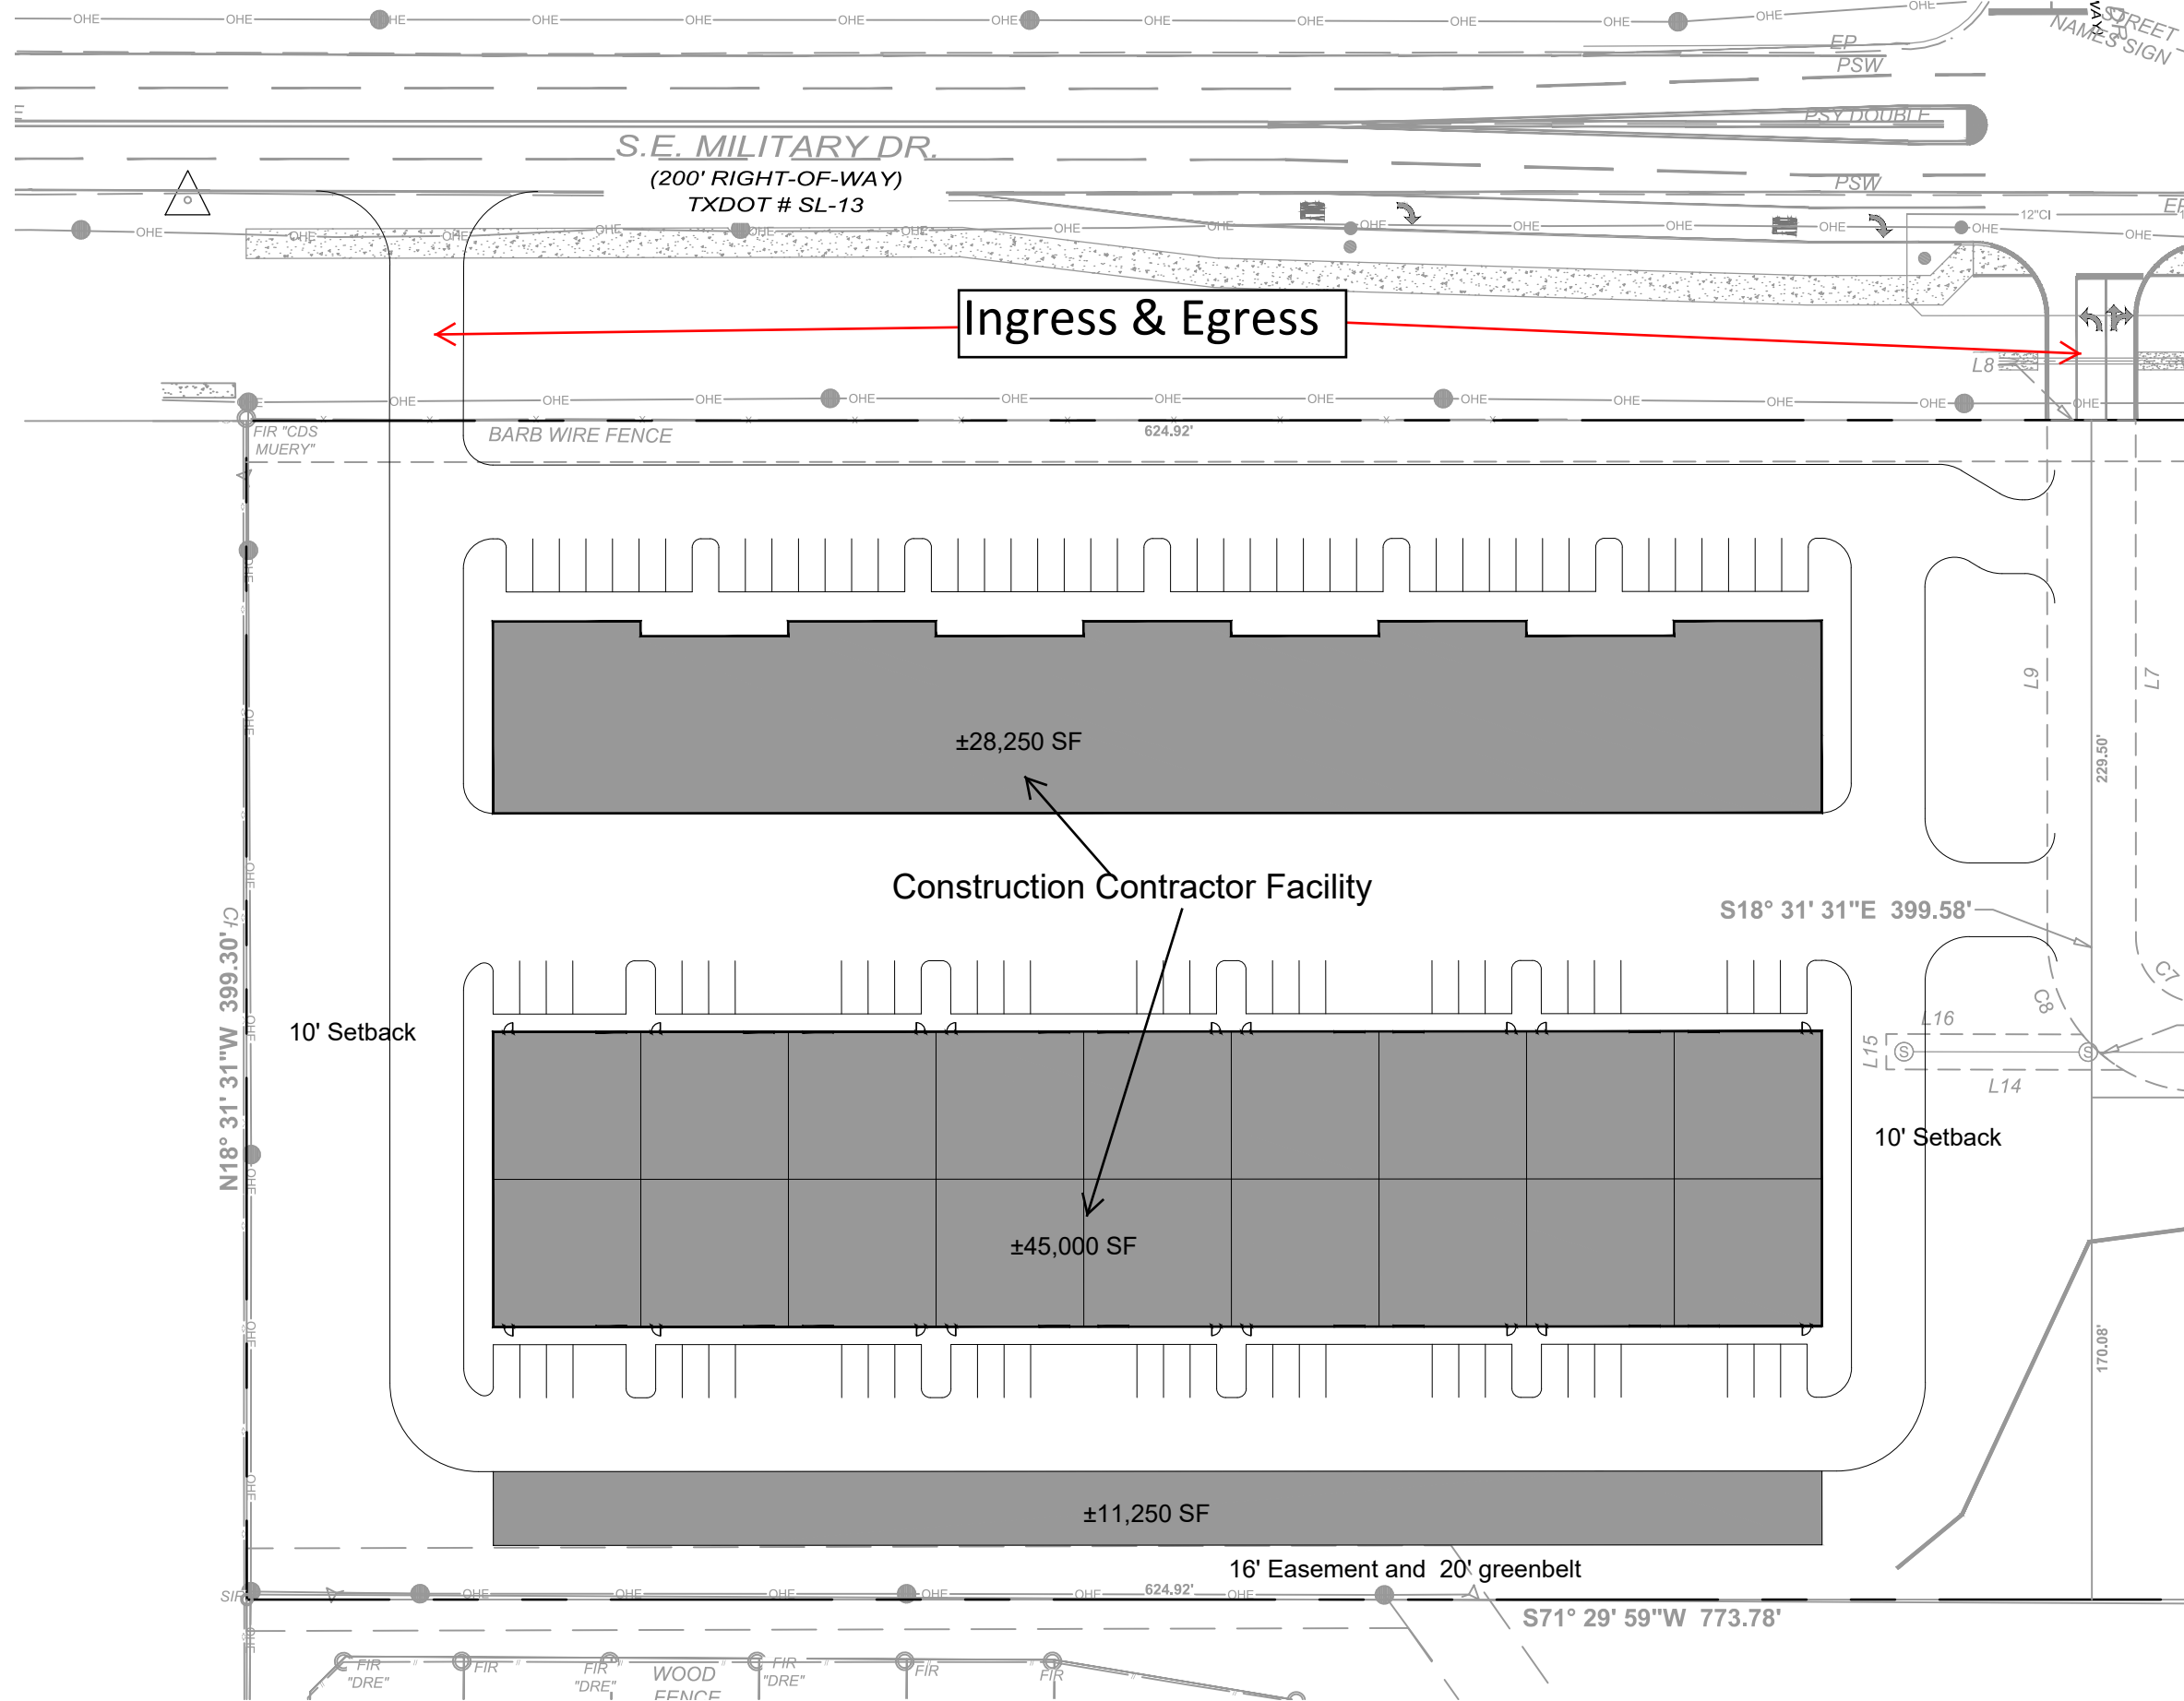


I, Aamil Sarfani, the property owner, acknowledge that this site plan submitted for the purpose of rezoning this property is in accordance with all applicable provisions of the Unified Development Code. Additionally, I understand that City Council approval of a site plan in conjunction with a rezoning case does not relieve me from adherence to any/all Cityadopted Codes at the time of plan submittal for building permits

Total Impervious Cover: 220,000.0 SF

98 Total Parking Spaces

SE MILITARY FLEX SPACE
SAN ANTONIO, TX
PRELIMINARY SITE PLAN

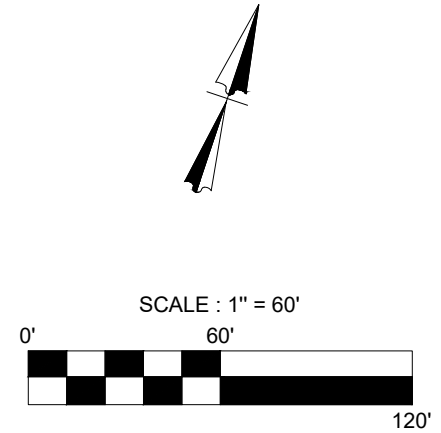

ISSUE DATE:
REVISIONS:
PRELIMINARY. NOT FOR DESIGN, PERMITTING, OR CONSTRUCTION.

JOB NO.:
DATE: 19-09
DRAWN: - CHECKED: -
SHEET NUMBER:
EXH

Date: Sep 24, 2019 2:09pm User: ID: mhhsd
File: C:\Marketing\SanAntonio\SE Military Storage\Site Plan_02.dwg

THIS DOCUMENT HAS BEEN PRODUCED FROM MATERIAL THAT WAS STORED AND/OR TRANSMITTED ELECTRONICALLY AND MAY HAVE BEEN INADVERTENTLY ALTERED. RELY ONLY ON FINAL HARDCOPY MATERIALS BEARING THE CONSULTANT'S ORIGINAL SIGNATURE AND SEAL.