

## Z2019-10700272 - SE Military

Request for C-2 CD  
with conditional use  
for a construction  
contractor facility


I, Aamil Sarfani, the property owner, acknowledge that this site plan submitted for the purpose of rezoning this property is in accordance with all applicable provisions of the Unified Development Code. Additionally, I understand that City Council approval of a site plan in conjunction with a rezoning case does not relieve me from adherence to any/all Cityadopted Codes at the time of plan submittal for building permits

Total Impervious  
Cover: 220,000.0 SF

## 98 Total Parking Spaces

SE MILITARY FLEX SPACE  
SAN ANTONIO, TX  
PRELIMINARY SITE PLAN

OB NO.: -  
DATE: 19-09  
DRAWN: - CHECKED: -  
SHEET NUMBER:  
FXH

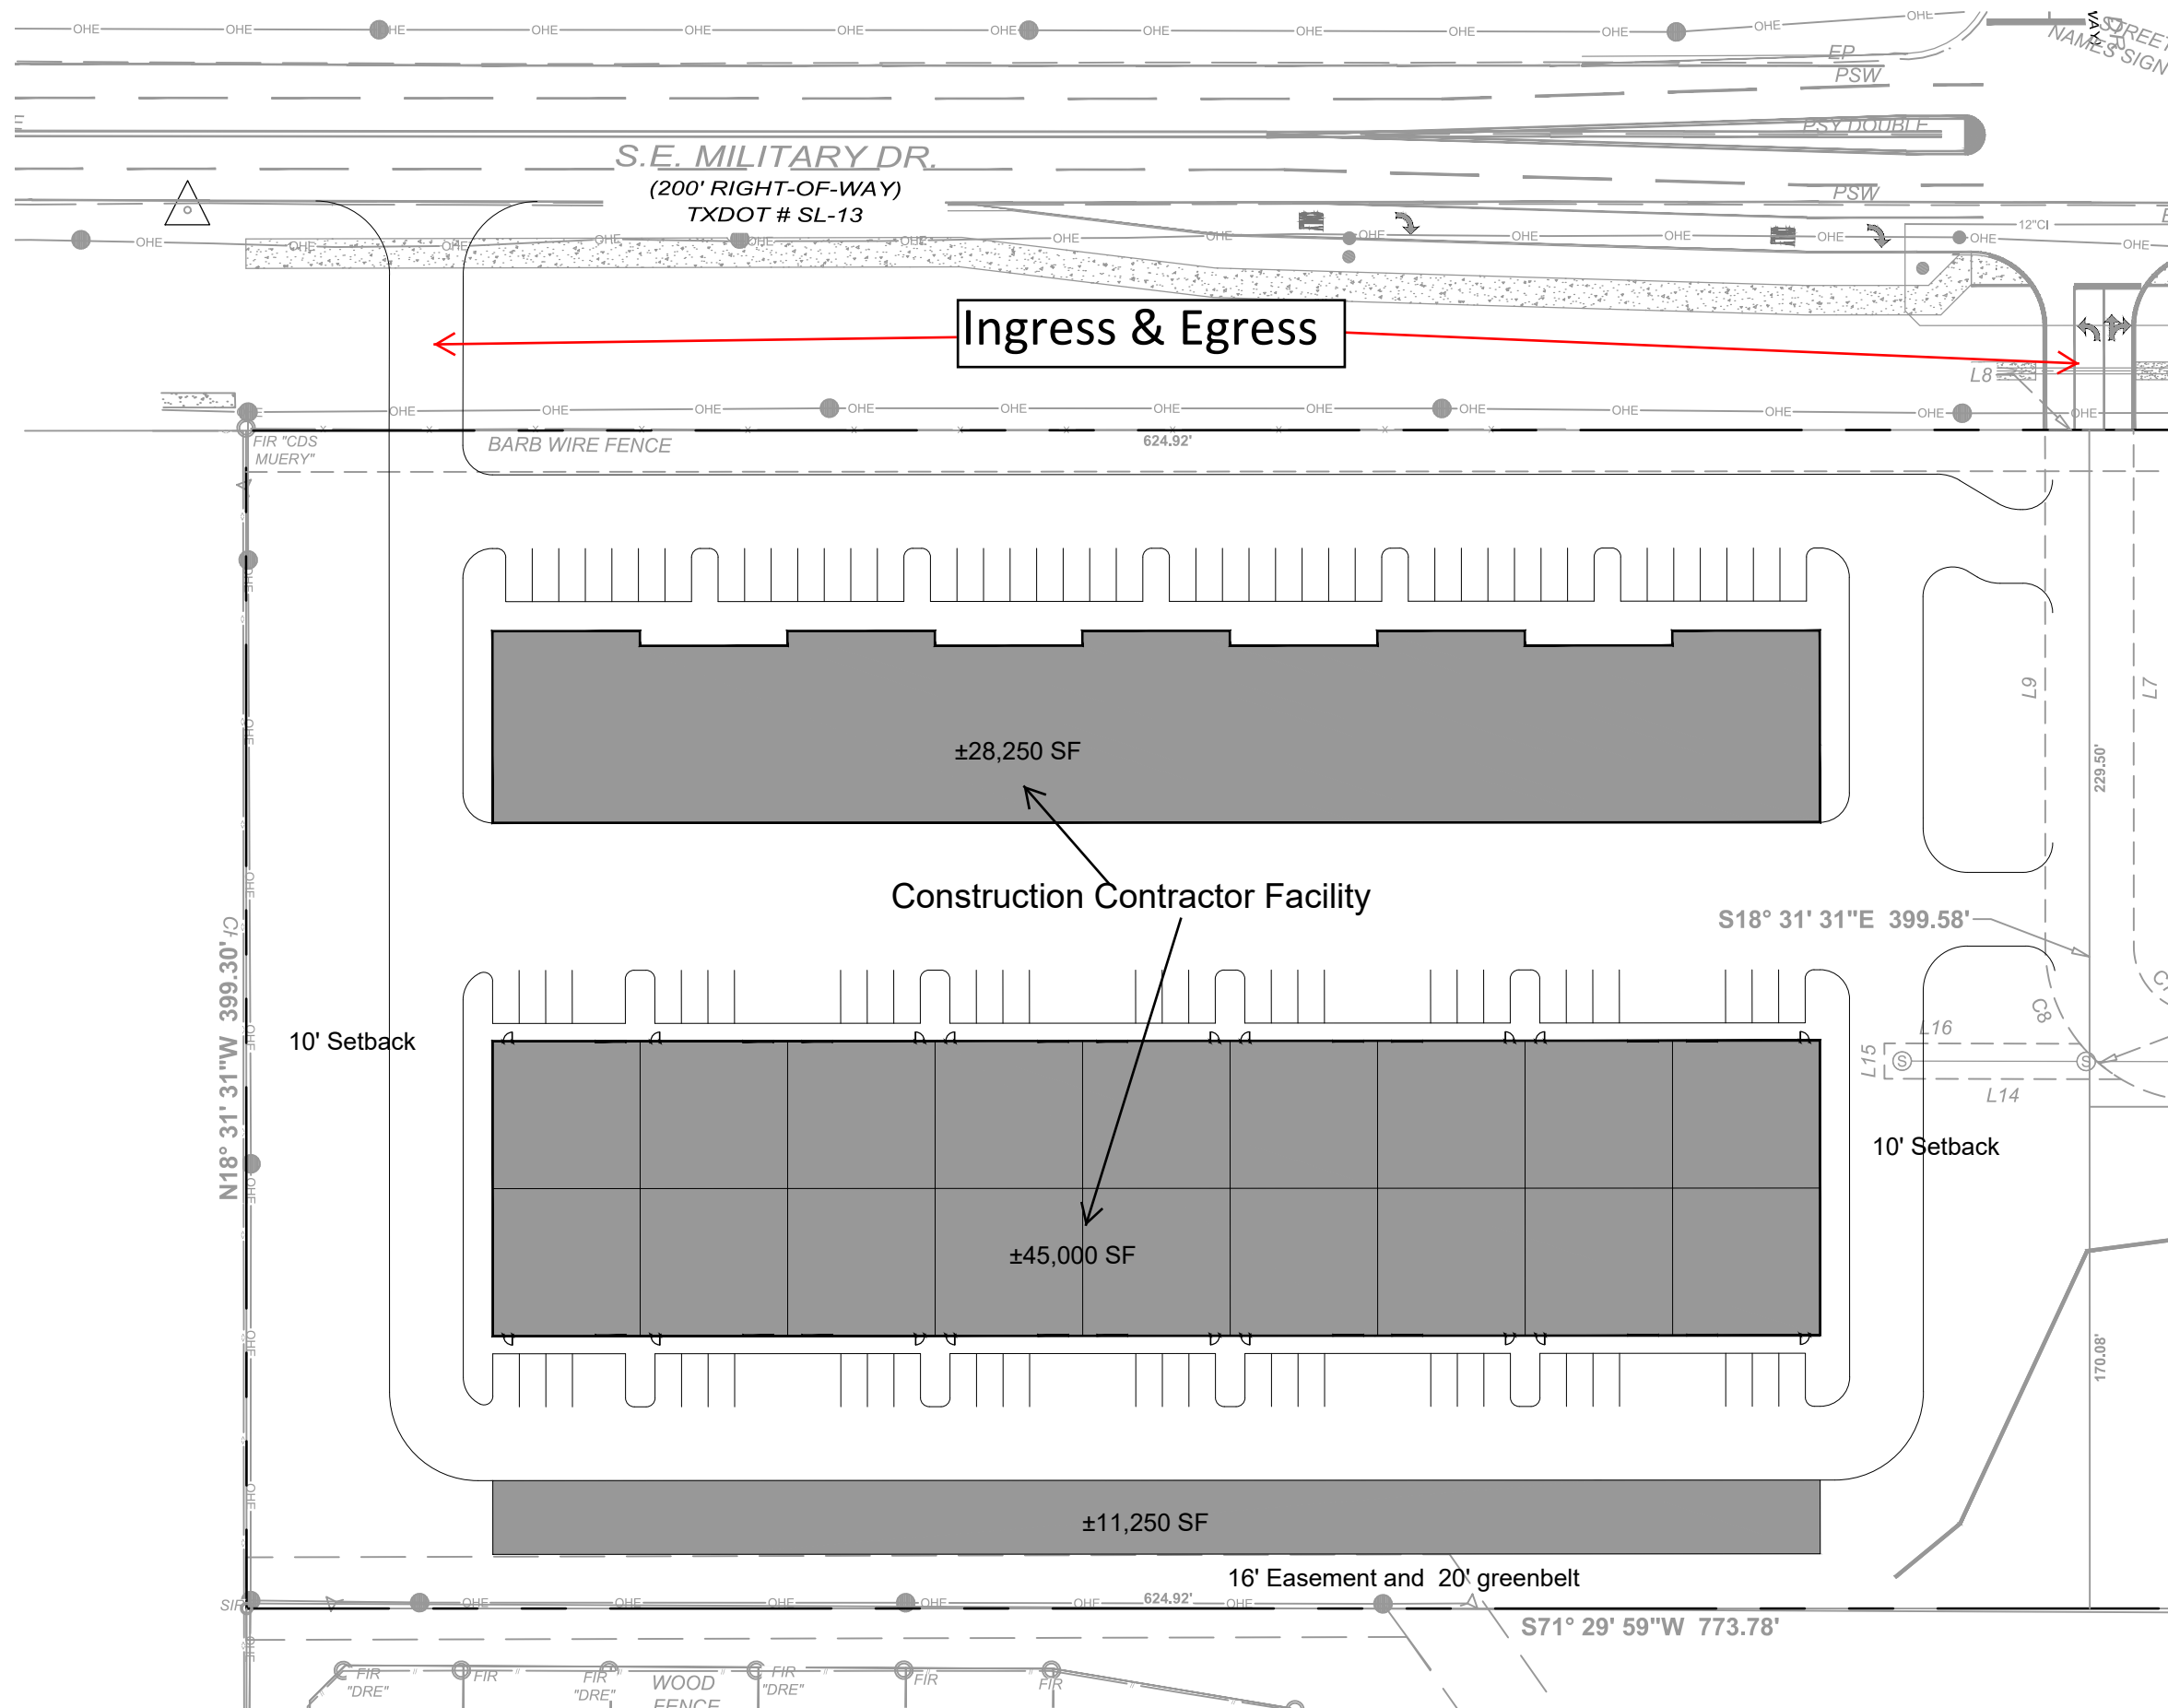

SCALE : 1" = 60'

A diagram of a 60-foot runway. The first 15 feet is marked as an obstacle-free zone. The remaining 45 feet is divided into three 15-foot segments, each containing a single obstacle.