
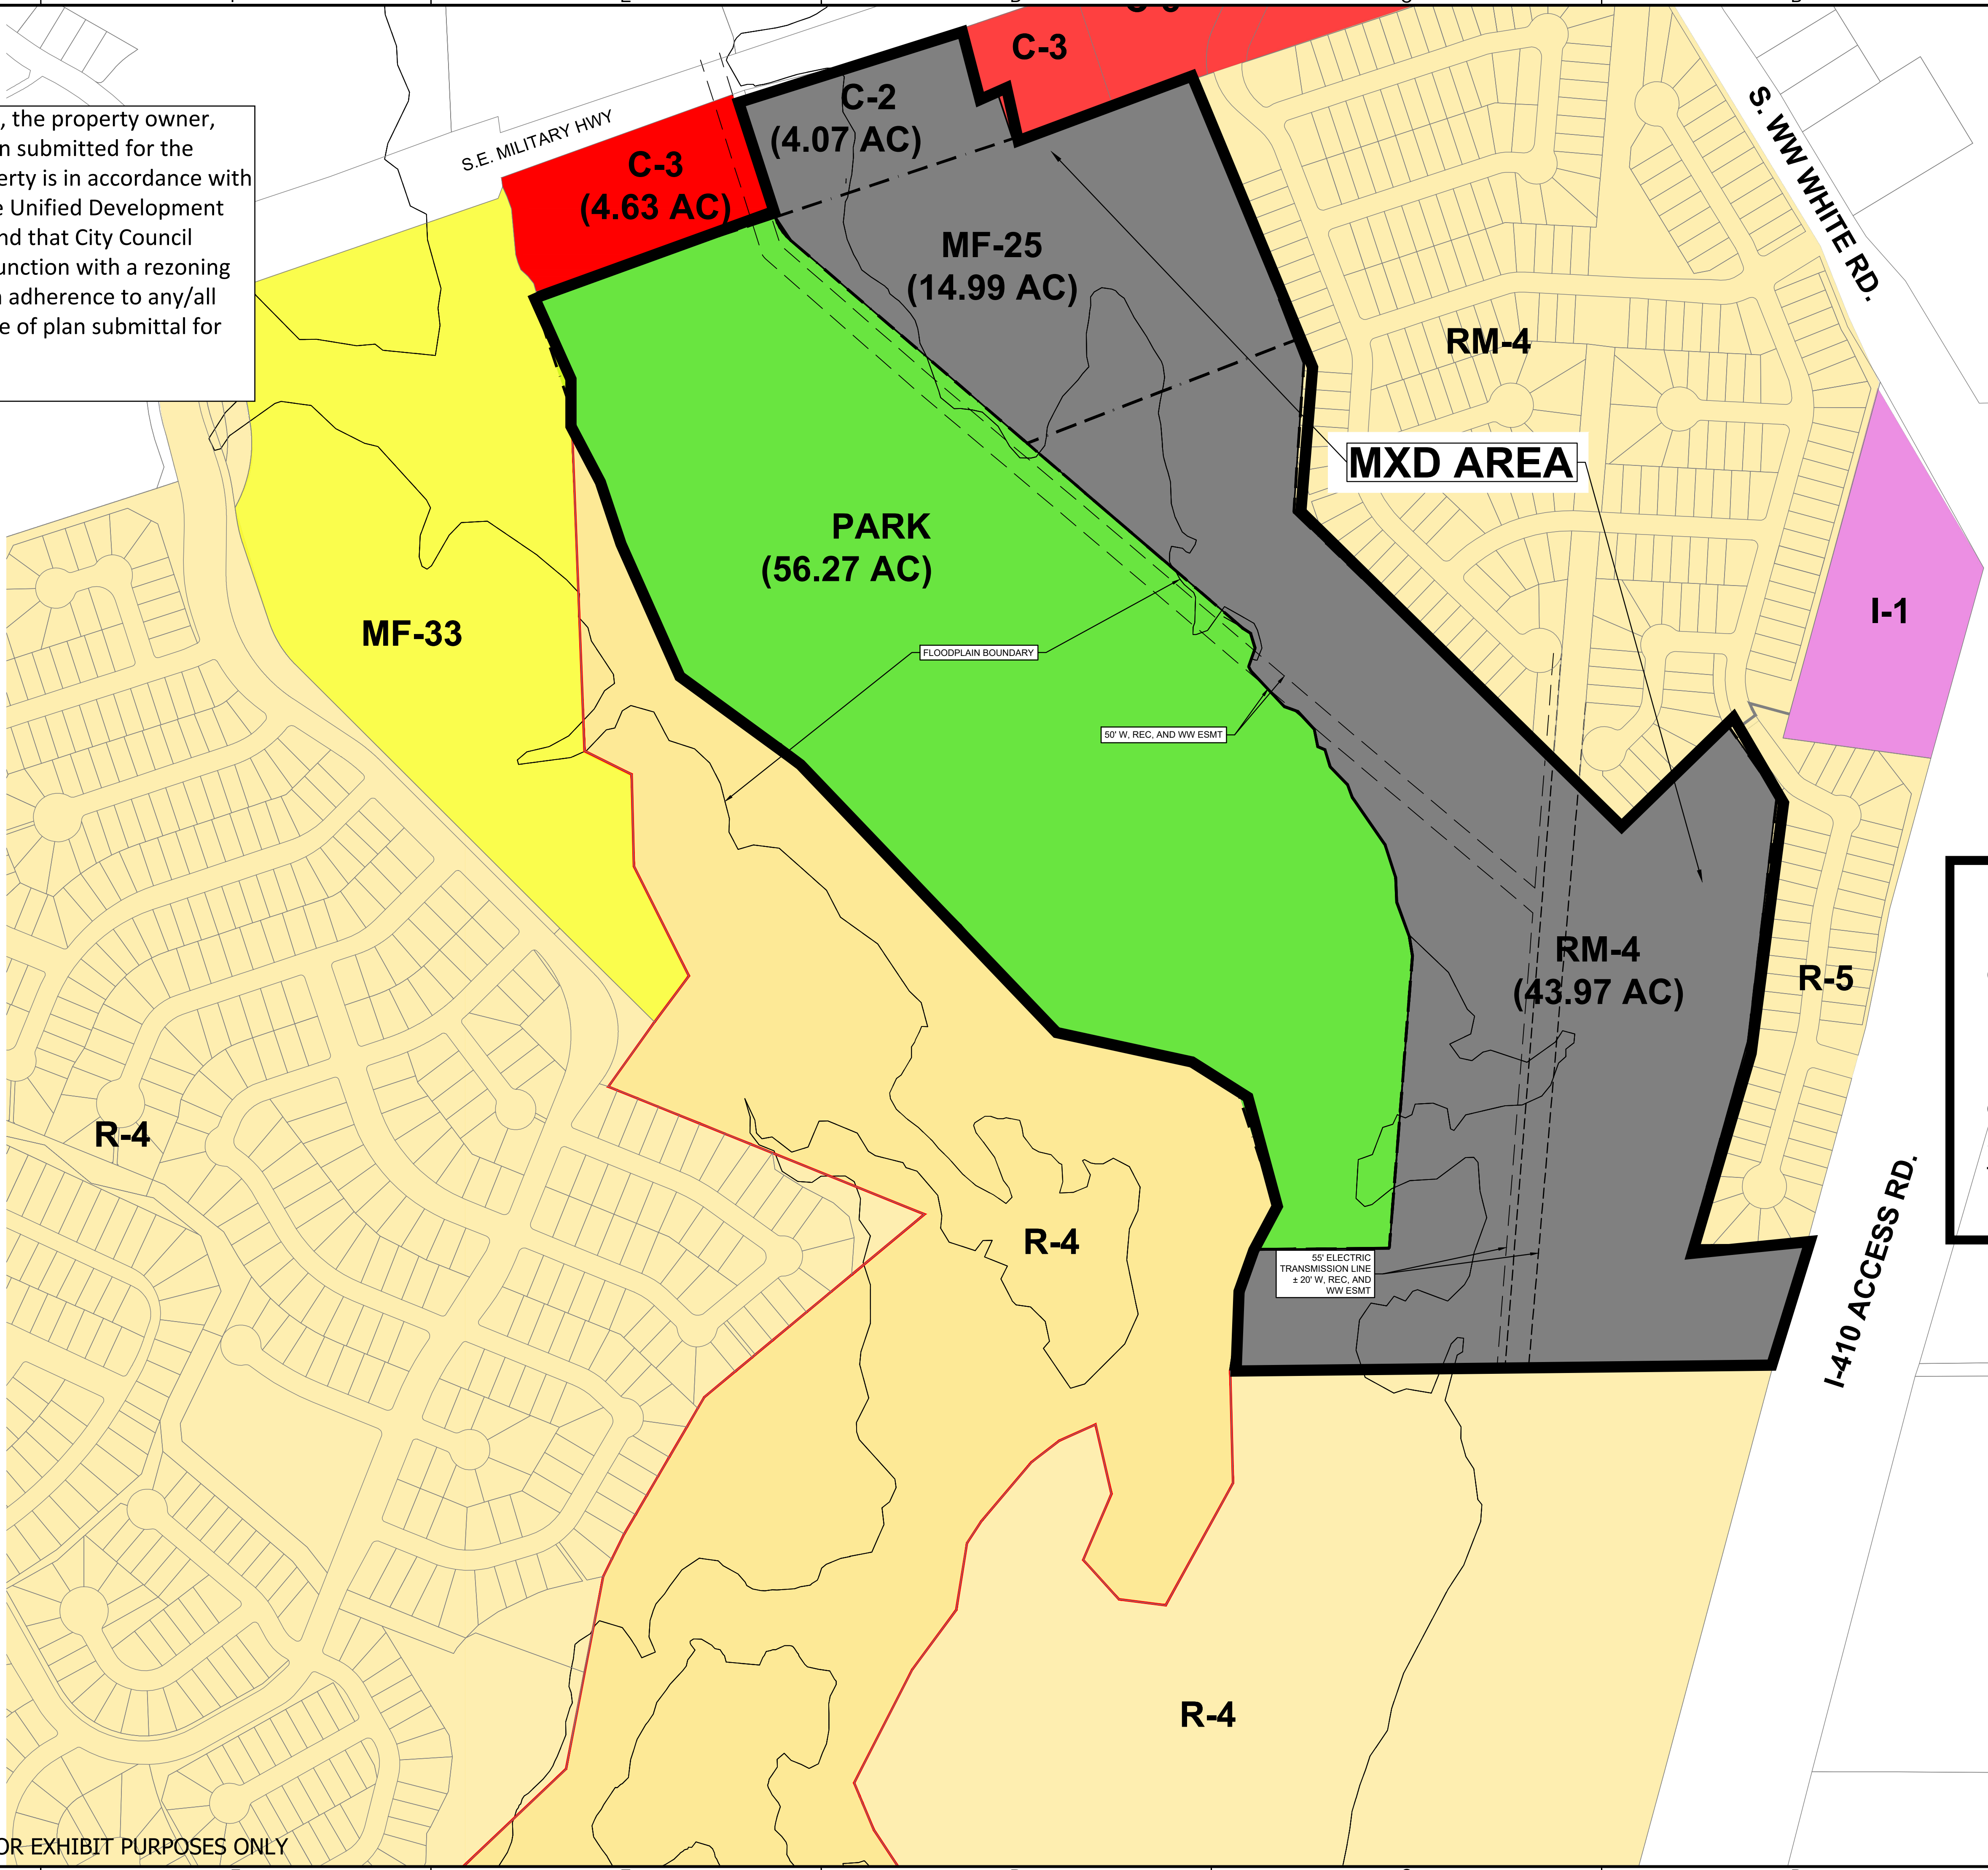


LAST MODIFIED BY: AMANDA SALADIN
DATE: 03/04/2020
DRAWN BY: AMANDA SALADIN
CHECKED BY: JESSICA SALADIN
PROJECT: 15085
PROJECT: 15085

I, The Republic Golf Club, LTD., the property owner, acknowledge that this site plan submitted for the purpose of rezoning this property is in accordance with all applicable provisions of the Unified Development Code. Additionally, I understand that City Council approval of a site plan in conjunction with a rezoning case does not relieve me from adherence to any/all City adopted Codes at the time of plan submittal for building permits.

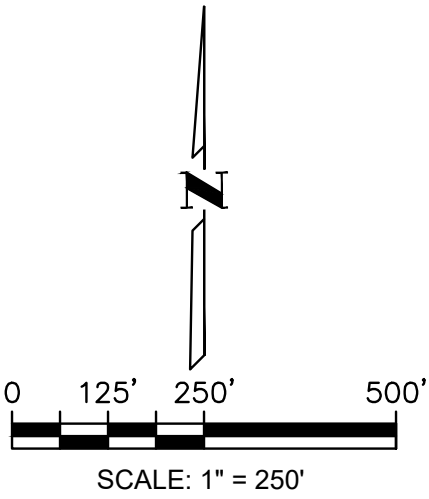

MXD Area:	
C-2	4.02 Acres
MF-25	14.99 Acres
RM-4	43.97 Acres
Park/	56.27 Acres
Open	
Space	
Total Acreage: 119.3	

PROPOSED ZONING EXHIBIT

SALADO CREEK RANCH

210.860.9224 FIRM NO: 15085


WGLinc.com
5710 W. HAUSMAN ROAD, SUITE 115 SAN ANTONIO, TEXAS 78249

Z-2

03/04/2020

NOT FOR OFFICIAL USE
THIS DOCUMENT IS INTENDED FOR EXHIBIT PURPOSES ONLY

FILENAME: P:\Project Development\001 - Example\GolfThe Republic\20200324 Zoning Exhibit.dwg - LAYOUT Proposed Zoning