

A Request for IDZ -1 with Uses Permitted in
C-1, a Bar/Microbrewery, and Food Truck
Service

SAN PEDRO AVE.

(R.O.W. VARIES)

LEGEND

- GW GUY WIRE
WM WATER METER
SSMH SANITARY SEWER MANHOLE
TMH TELEPHONE MANHOLE

- WOOD FENCE
WROUGHT IRON FENCE
OVERHEAD ELECTRIC

- S.I.P. SET I. PIN
F.I.P. FOUND I. PIN
PP POWER POLE


- CONCRETE CURB

- F.H. FIRE HYDRANT

- WV WATER VALVE

- GV GAS VALVE

- CONCRETE AREA

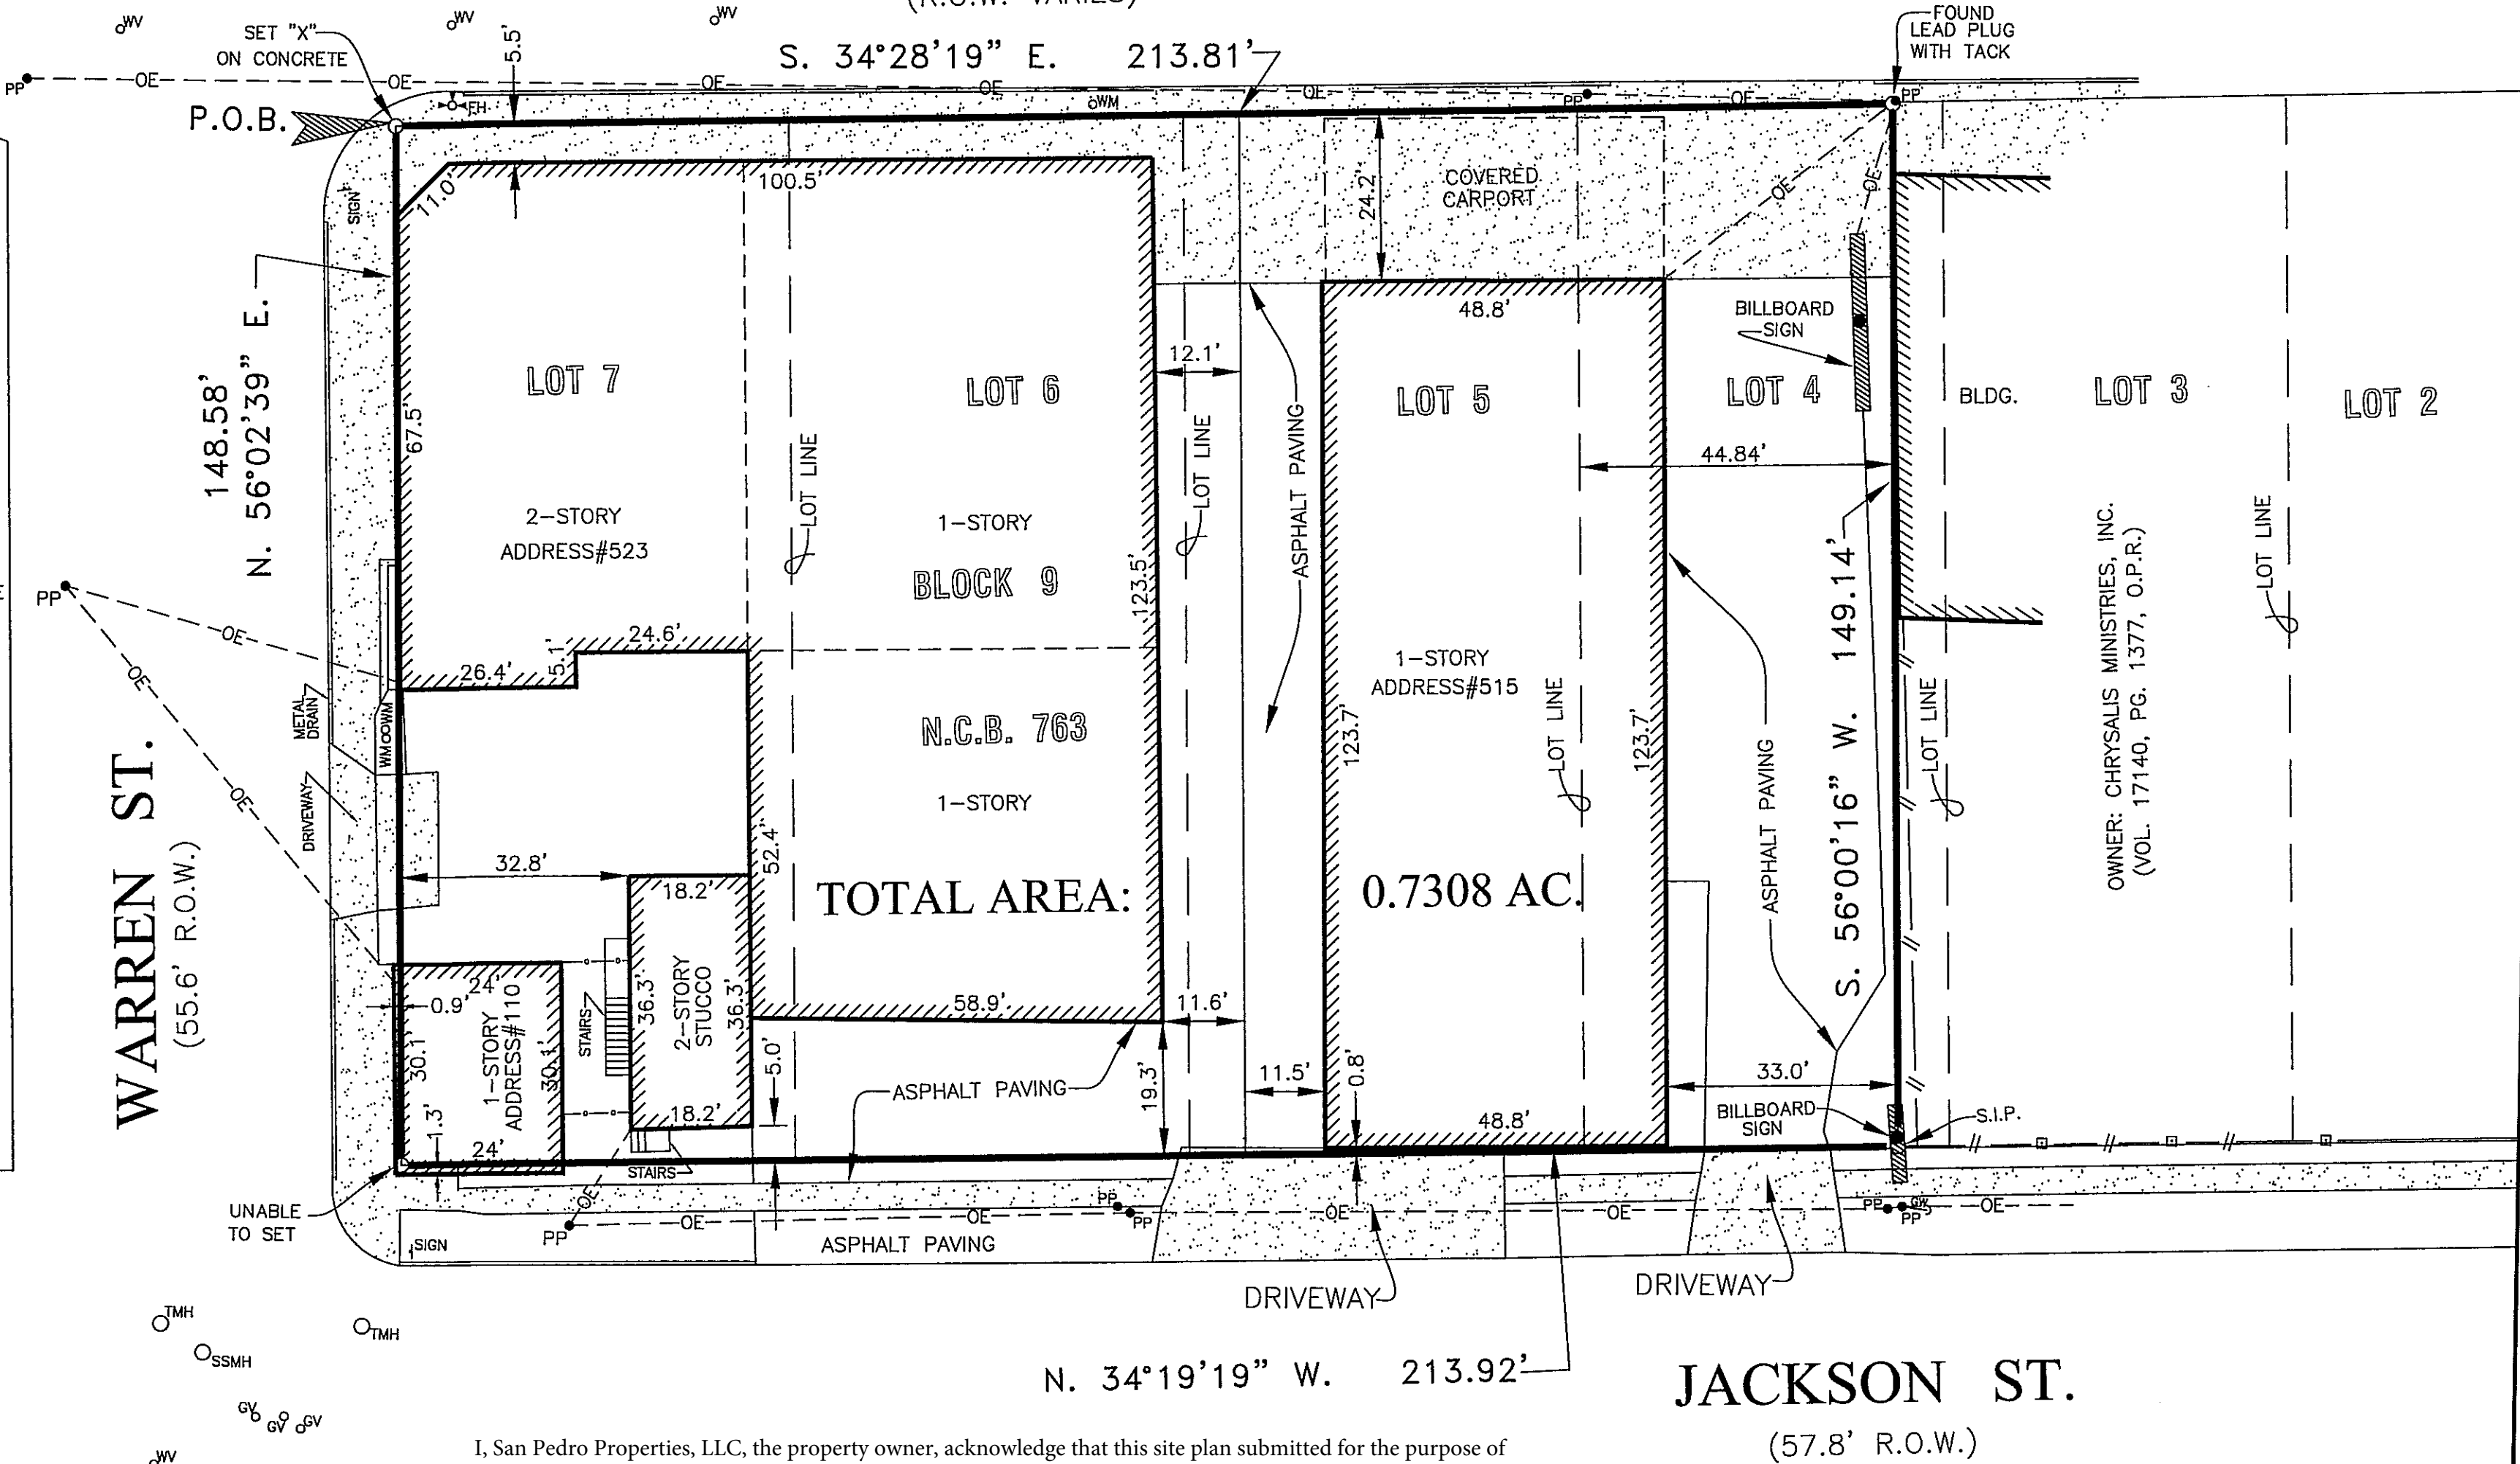

I, San Pedro Properties, LLC, the property owner, acknowledge that this site plan submitted for the purpose of rezoning this property is in accordance with all applicable provisions of the Unified Development Code. Additionally, I understand that City Council approval of a site plan in conjunction with a rezoning case does not relieve me from adherence to any/all City adopted Codes at the time of plan submittal for building permits.

STATE OF TEXAS
COUNTY OF BEXAR:

I HEREBY CERTIFY THAT THE ABOVE
PLAT IS TRUE AND CORRECT ACCORDING
TO AN ACTUAL SURVEY MADE ON THE
GROUND UNDER MY SUPERVISION.

SURVEYED ON THIS THE 21TH DAY OF
JANUARY, 2020 A.D.

Ramon M. Ruiz, RPLS #3976



DEED REFERENCES:

BARTONASH PROPERTIES, INC.
VOL. 14128, PG. 1889

DEED REFERENCES:

NASH PROPERTIES TRUST
VOL. 7161, PG. 1827

NOTES: THIS SURVEY WAS COMPLETED WITH THE BENEFIT
OF AN ABSTRACT OF TITLE. THERE MAY BE EASEMENTS,
OR OTHER MATTERS, NOT SHOWN. FILE NO: NTX-1290951
FILE NO: NTX-1290953

SITE ADDRESS: 515 & 523 SAN PEDRO AVE.

NOTE: Bearings are based on the Texas State Plane Coordinates, South
Central Zone 4204, N.A.D. 83, by the use of GPS method.

SCALE: 1" = 20'

DATE

REVISIONS

JOB NUMBER: 2020-005

DATE: 1/21/20

DRAWN BY: J.S.

APPROVED BY: R.M.R.



RUIZ & ASSOCIATES SURVEYING, INC.

4414 CENTERVIEW, SUITE 211
SAN ANTONIO, TEXAS 78228
PHONE: (210) 735-8514 Fax: (210) 738-2835
Email: ruizandassociates@ebcglobal.net
Web: www.ruizassociatesurveying.com
Registration Firm Number: 100297-00

PLAT SHOWING

BEING A TOTAL AREA OF 0.7308 ACRES OF THE NORTH 44.84 FEET OF LOT 4
AND ALL OF LOT(S) 5, 6 AND 7, BLOCK 9, N.C.B. 763, CITY OF SAN ANTONIO,
BEXAR COUNTY, TEXAS.

Sheet

1

of 1