


Requested Zoning: "C-2 CD MLOD-2 MLR-2 AHOD" Commercial Lackland Military Lighting Overlay Military Lighting Region 2 Airport Hazard Overlay District with Conditional Use for a Funeral Home with Stone Curing-Monument Manufacturing/Storage

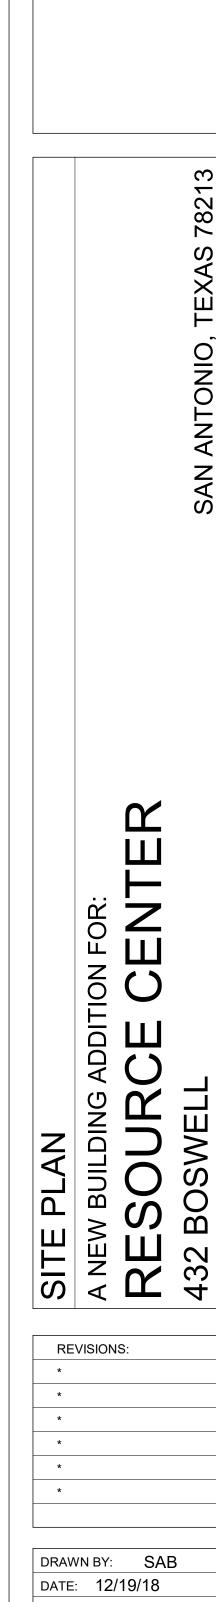

CHECK BY: AJ PROJ. NO.:Project Number SCALE: 1" = 40'-0" SHEET NO .: P II - A1.2