


Board of Adjustment
Notification Plan for
Case No A-18-140



- San Antonio City Limits 
- Subject Property 
- 200' Notification Boundary 
- Council District: 9

"NOT TO SCALE,
 FOR ILLUSTRATIVE PURPOSES ONLY"
 Development Services Department
 City of San Antonio

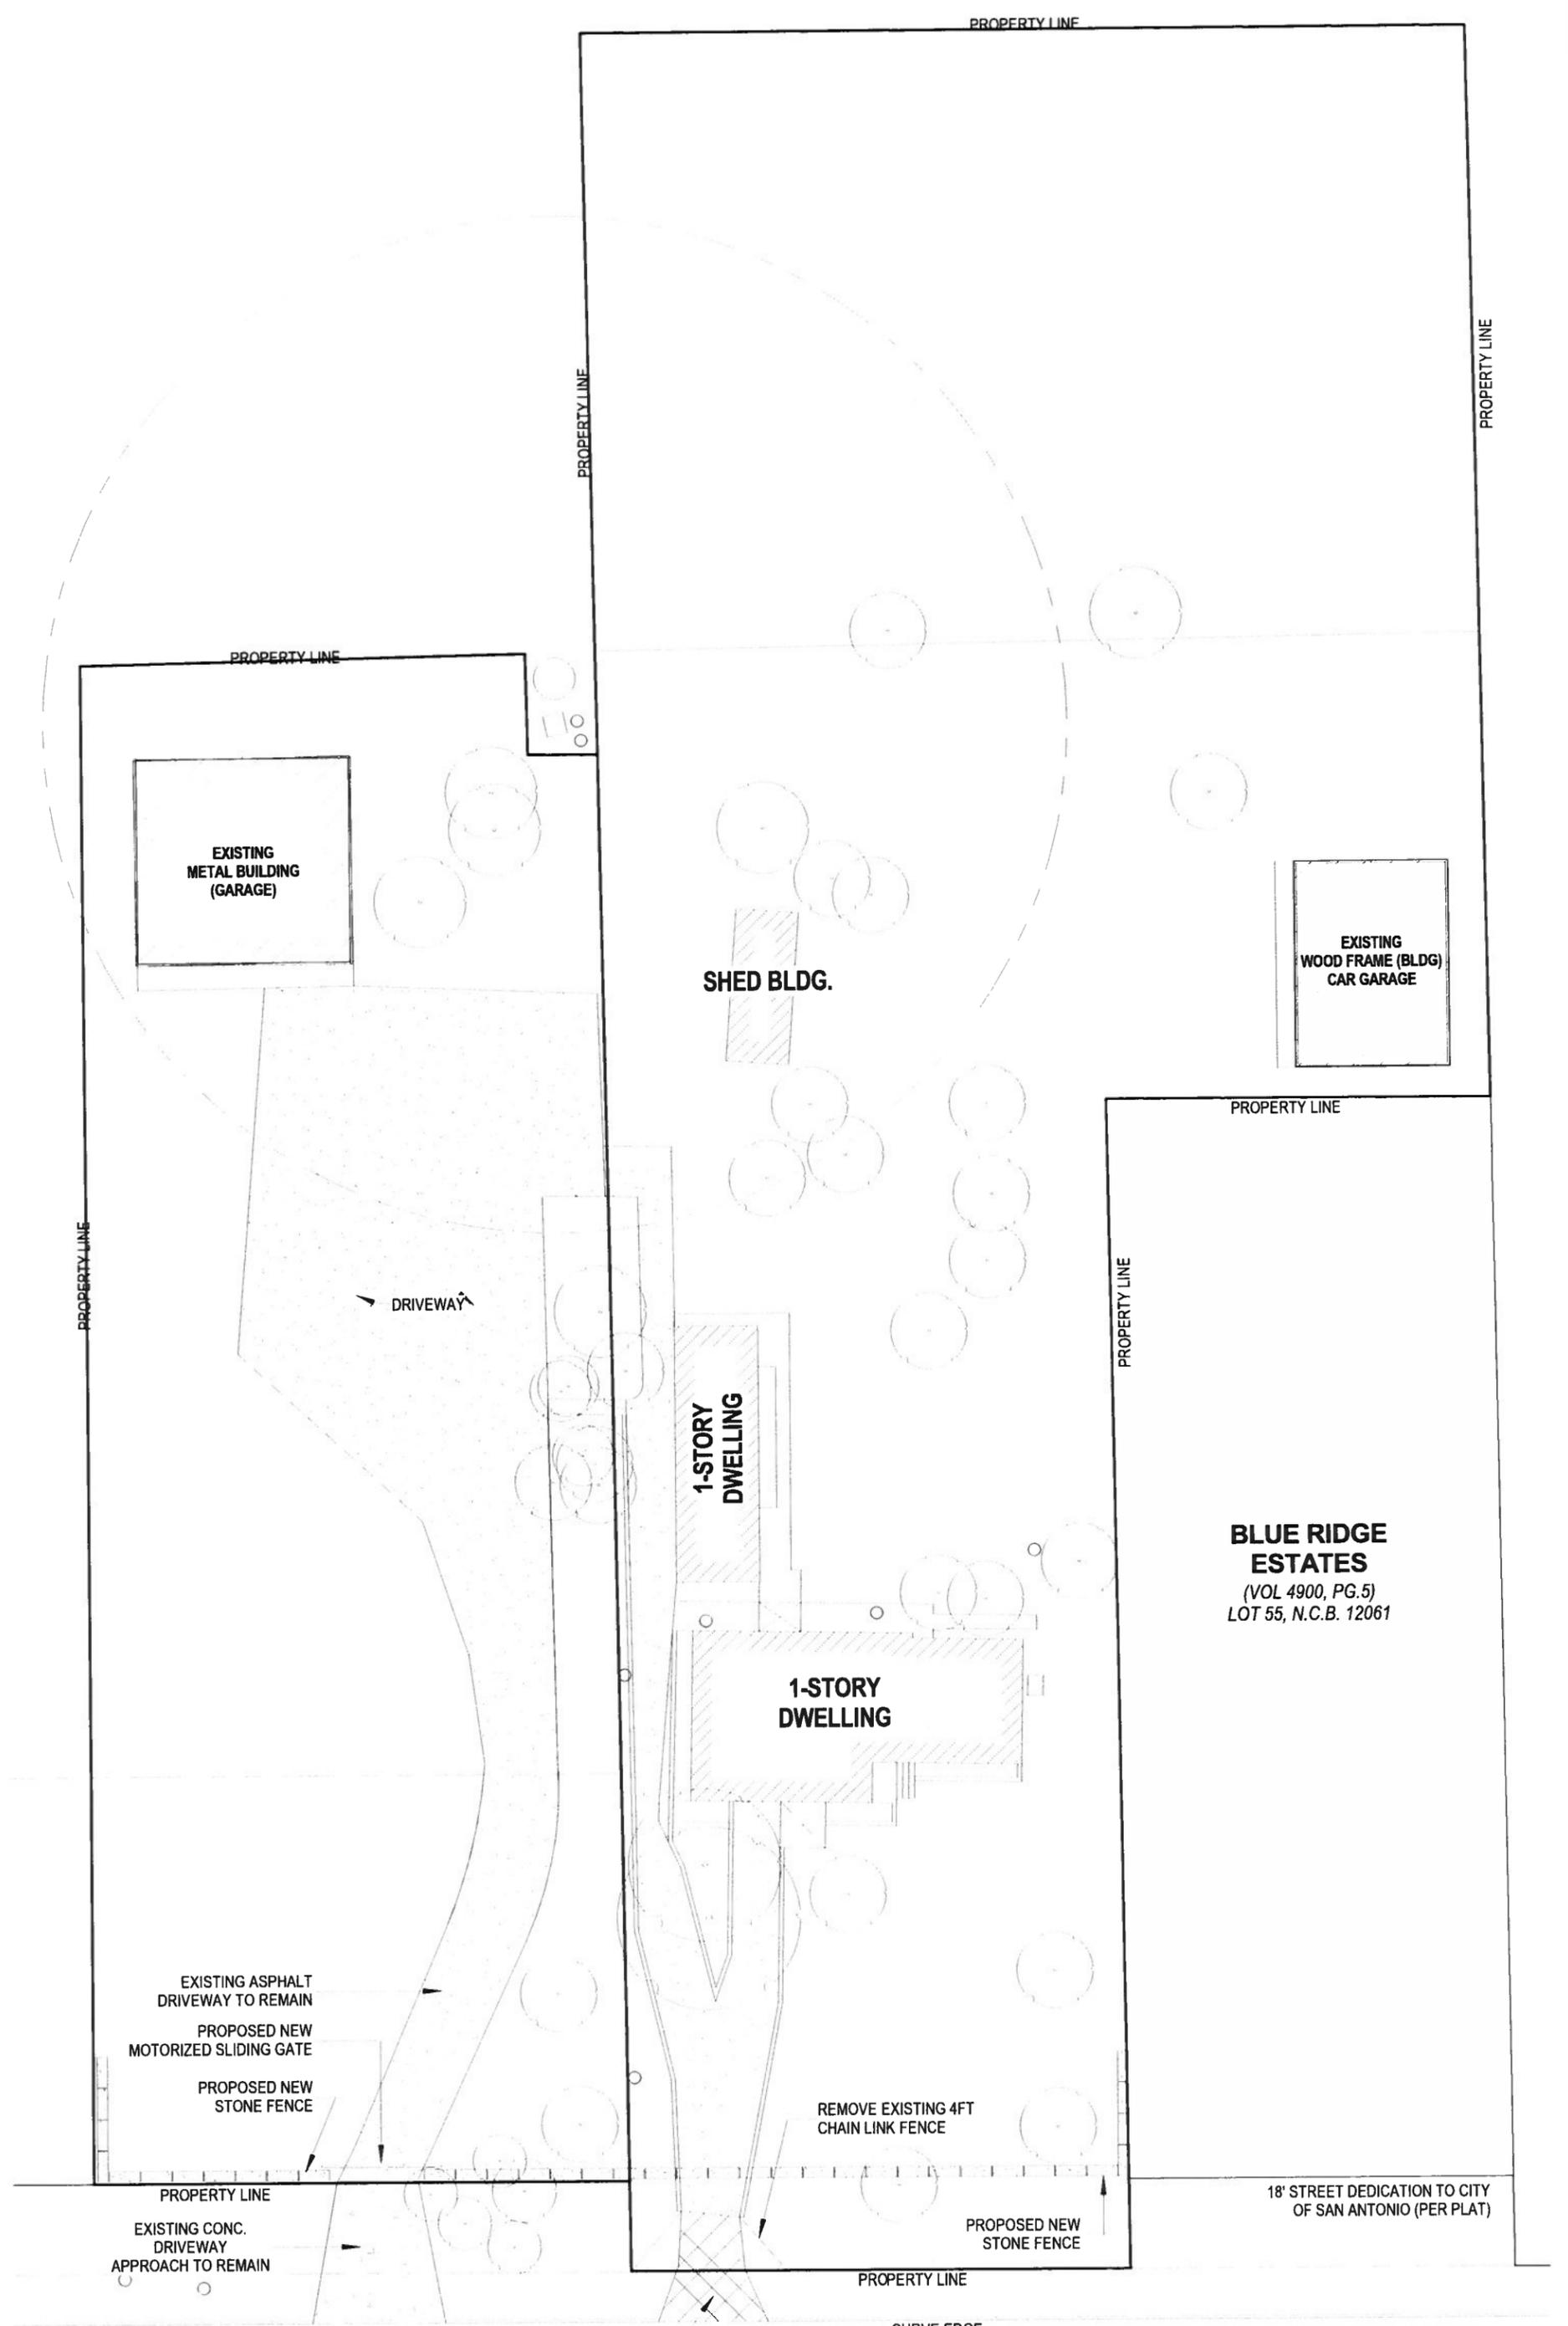

PROPERTY LINE

EXISTING METAL BUILDING (GARAGE)

SHED BLDG.

EXISTING WOOD FRAME (BLDG) CAR GARAGE

DRIVEWAY

1-STORY DWELLING

1-STORY DWELLING

BLUE RIDGE ESTATES
(VOL. 4900, PG. 5)
LOT 55, N.C.B. 12061

EXISTING ASPHALT DRIVEWAY TO REMAIN

PROPOSED NEW MOTORIZED SLIDING GATE

PROPOSED NEW STONE FENCE

REMOVE EXISTING 4FT CHAIN LINK FENCE

18' STREET DEDICATION TO CITY OF SAN ANTONIO (PER PLAT)

PROPERTY LINE

EXISTING CONC. DRIVEWAY APPROACH TO REMAIN

PROPOSED NEW STONE FENCE

EXISTING CONC. DRIVEWAY APPROACH TO BE DEMOLISHED

CURVE EDGE

BITTERS RD.

1 COMPOSITE SITE PLAN
SCALE: 1" = 30'-0"

A-18-140
Subject Property – 1127 and 1143 East Bitters Road



Side Property View



Adjacent Property



Streetscape (Southeast)



Streetscape (Northeast)

