

HORIZON
 DESIGN AND DEVELOPMENT
 PLANNING, LANDSCAPE ARCHITECTURE
 DEVELOPMENT CONSULTING
 18007 San Pedro Ave., Suite 200
 San Antonio, Texas 78232
 210.871.8664 | info@horizondesign.com

LANDSCAPE ARCHITECT
 STATE OF TEXAS

[2/2]
 The user of this file agrees to assume all responsibility for any modifications to or use of this drawing file that is inconsistent with the requirements of the Rules and Regulations of the Texas Board of Architectural Examiners. No person may make any modifications to this electronic drawing file without the Landscape Architect's express written permission.

OWNER
Milam Read Estate Capital, LLC
 350 W. Nottingham, Suite 410
 San Antonio, TX 78209

PROJECT TITLE
East Gate Industrial Park
 Interstate 10 East and Foster Road
 San Antonio, TX

PROJECT NUMBER
 2020-199

DRAWN BY
 th

CHECKED BY
 jr

REVISIONS

SHEET TITLE
OVERALL STREETSCAPE PLANTING PLAN





DATE
 January 21, 2021

SHEET NUMBER
L1.0

SCALE
 Scale: 1" = 200' 0"

- PROPOSED TREE LEGEND**
- (46) 2.5" CAL. MEXICAN SYCAMORE (Platanus mexicana)
 - (45) 2.5" CAL. BUR OAK (Quercus macrocarpa)
 - (45) 2.5" CAL. SHUMARD OAK (Quercus shumardii)
 - (76) 2.5" CAL. MEXICAN OLIVE (Cordia boissieri)
 - (76) 2.5" CAL. TEXAS REDBUD (Cercis canadensis var. 'texana')
 - (75) 2.5" CAL. MOUNTAIN LAUREL (Sophora secundiflora)

*NOTE: TREE LOCATIONS SHOWN ARE SCHEMATIC, FINAL LOCATIONS WILL BE DETERMINED AT TIME OF INSTALLATION IN COORDINATION WITH UTILITIES AND DRIVEWAYS.

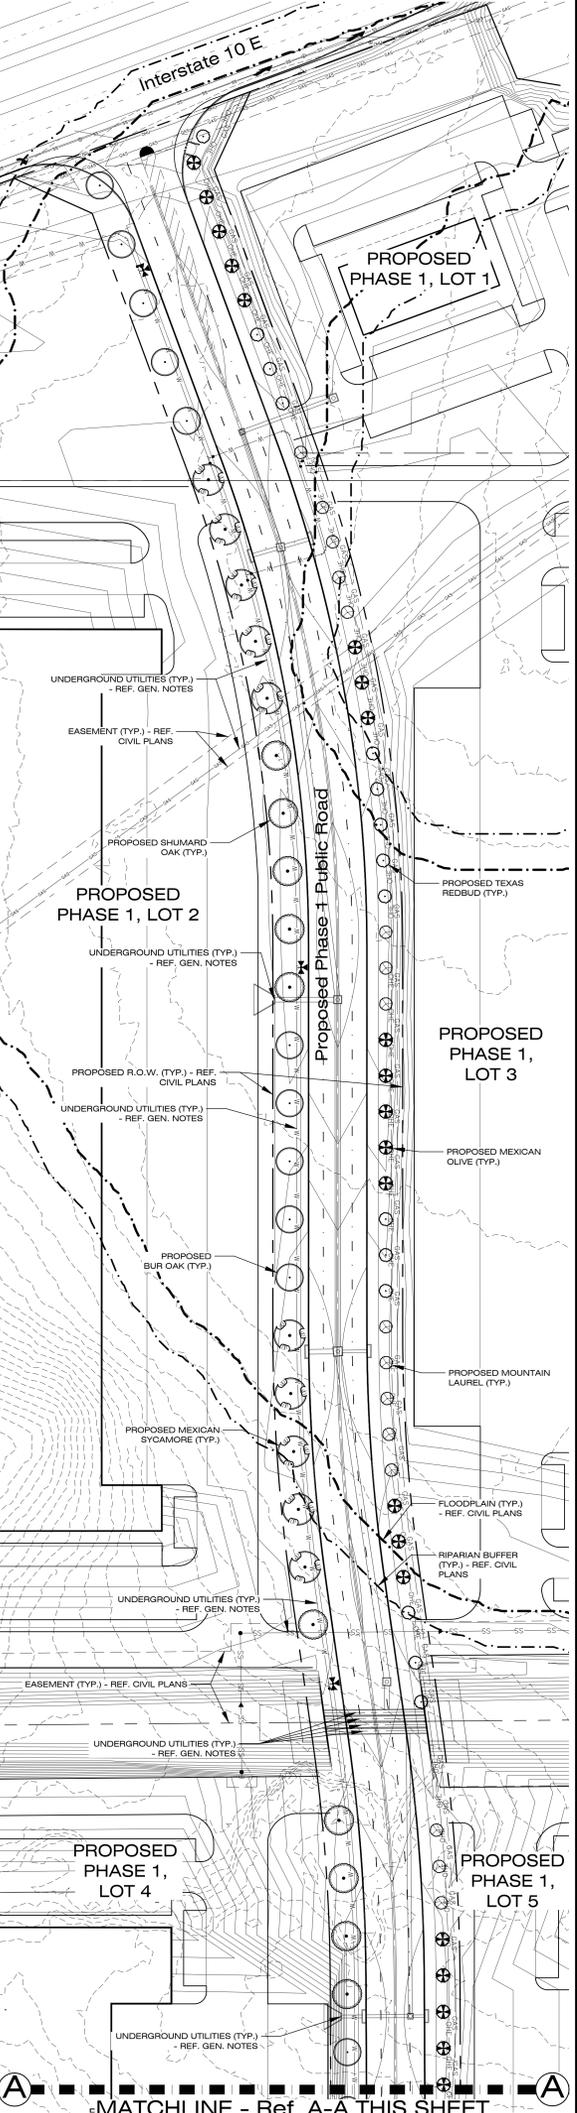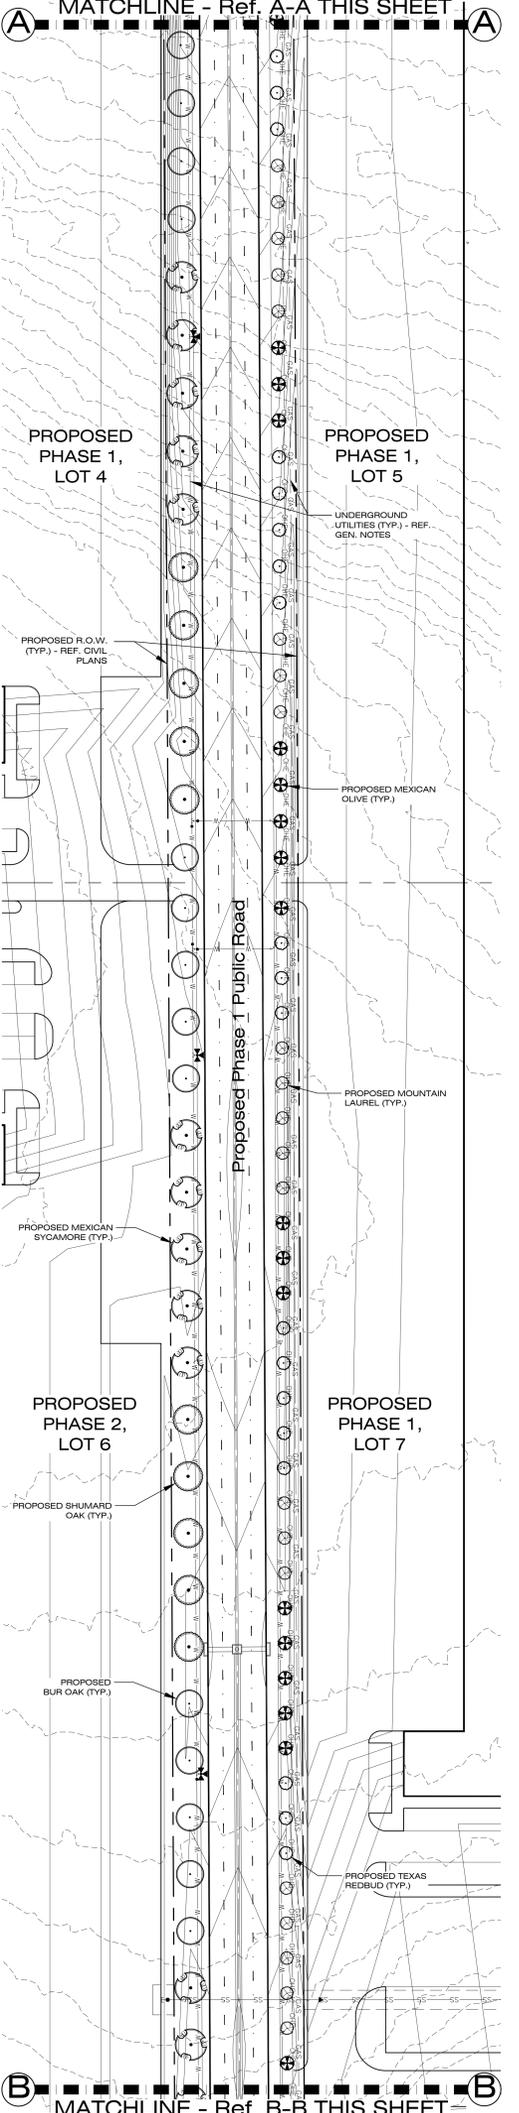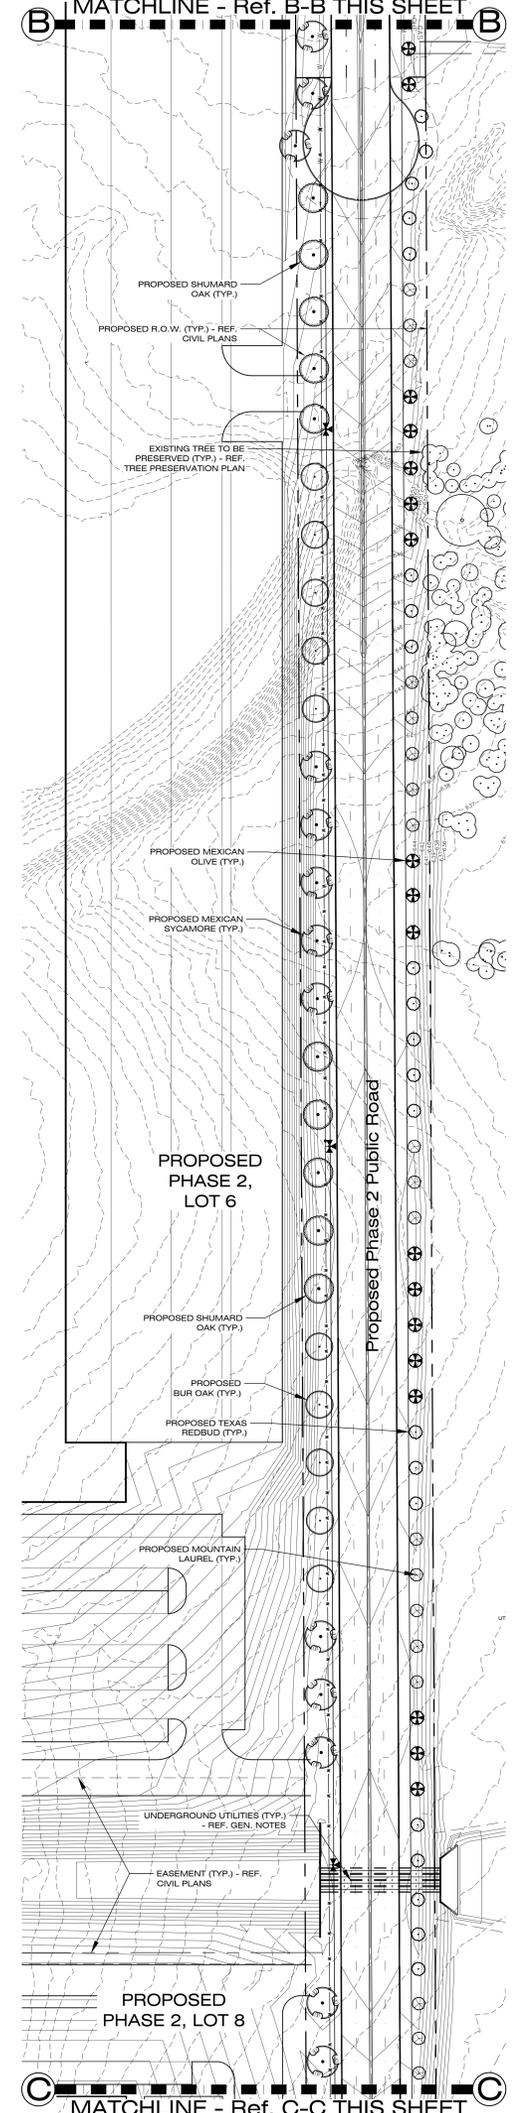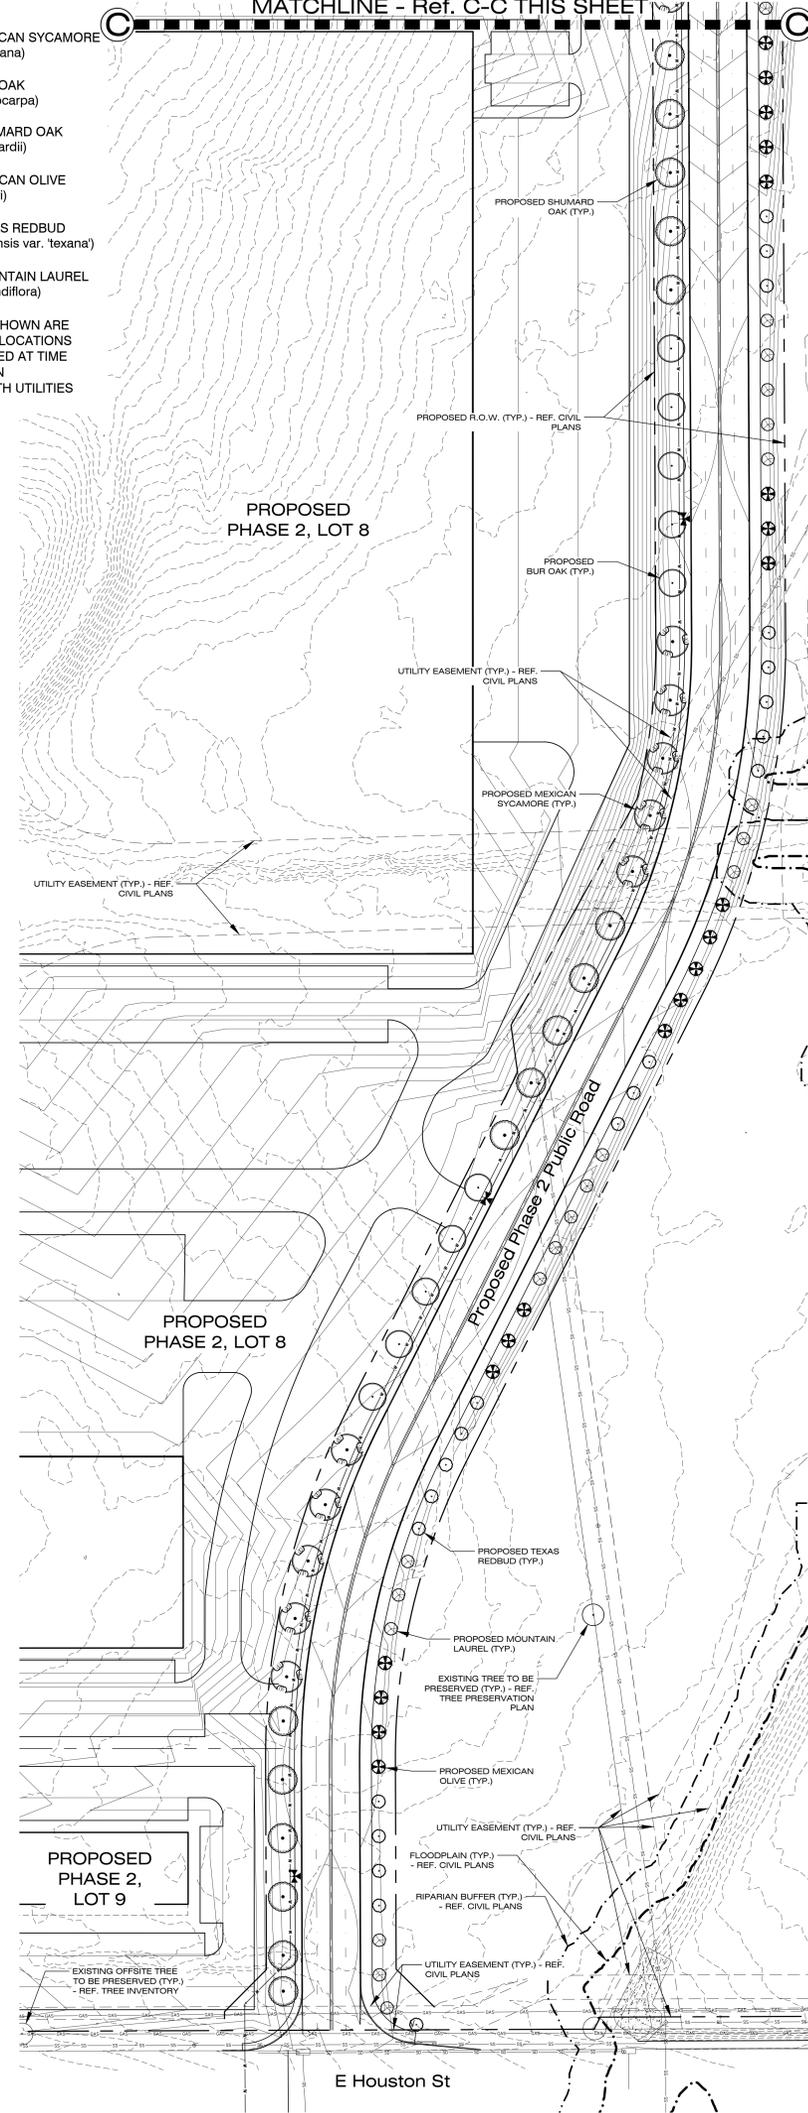

HORIZON DESIGN AND DEVELOPMENT PLANNING, LANDSCAPE ARCHITECTURE DEVELOPMENT CONSULTING
 1807 San Pedro Ave., Suite 200
 San Antonio, Texas 78232
 210.871.8664 | info@horizondesign.com

PROFESSIONAL LANDSCAPE ARCHITECT
 STATE OF TEXAS

[2]21
 The user of the file agrees to assume all responsibility for any modifications to or use of this drawing file that is inconsistent with the requirements of the Rules and Regulations of the Texas Board of Architectural Examiners. No person shall make any modifications to this electronic drawing file without the Landscape Architect's express written permission.

OWNER
Milam Read Estate Capital, LLC
 250 W. Nottingham, Suite 410
 San Antonio, TX 78209

PROJECT TITLE
East Gate Industrial Park
 Interstate 10 East and Foster Road
 San Antonio, TX

PROJECT NUMBER
 2020-199

DRAWN BY
 th

CHECKED BY
 jf

REVISIONS

SHEET TITLE
ENLARGED STREETSCAPE PLANTING PLAN

DATE
 January 21, 2021

SHEET NUMBER
L1.1

SCALE
 Scale 1" = 50'-0"