




Board of Adjustment
Notification Plan for
Case No A-18-020



San Antonio City Limits
 Subject Property
 200' Notification Boundary
 Council District: 1

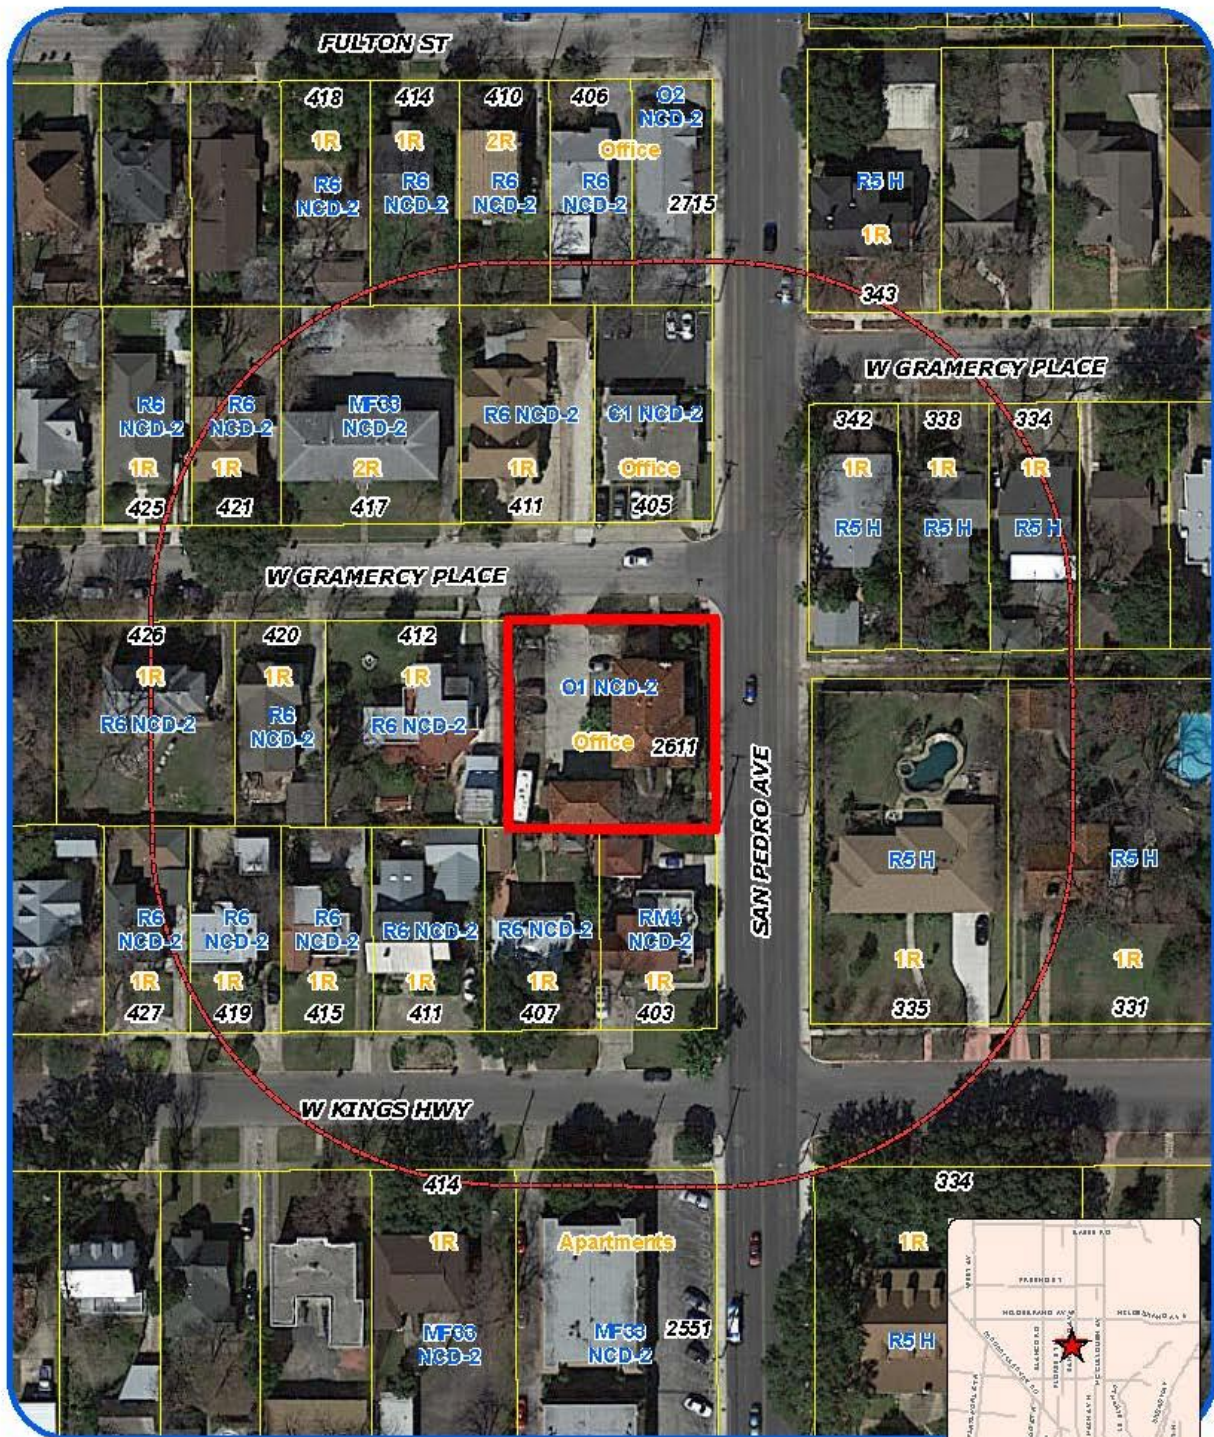

"NOT TO SCALE,
 FOR ILLUSTRATIVE PURPOSES ONLY"

Development Services Department
 City of San Antonio



Board of Adjustment
Plot Plan for
Case No A-18-020



"NOT TO SCALE,
FOR ILLUSTRATIVE PURPOSES ONLY"
Council District: 1

2611 San Pedro Ave

Development Services Department
City of San Antonio



KELLER
CUSTOM SIGNS
1234 San Francisco • San Antonio, TX 78201
(210) 855-9767 • Fax: (210) 855-9760
www.kellercustomsigns.com



Sign Design Project For:

THE LAW OFFICES OF
JESSE A. SEPULVEDA
2611 San Pedro Ave
San Antonio, Texas

Date: 2.10.17 2.27.17
4.19.17 4.24.17
11.16.17

Customer Approval

Date: _____

THIS UNPUBLISHED DESIGN IS THE PROPERTY OF KELLER CUSTOM SIGNS & DESIGNS AND IS SUBMITTED FOR YOUR PERSONAL USE IN CONNECTION WITH A PROJECT WE ARE PLANNING FOR YOU. IT IS NOT TO BE REPRODUCED, COPIED, REPRODUCED, EXHIBITED OR SHOWN TO ANYONE OUTSIDE YOUR ORGANIZATION WITHOUT WRITTEN PERMISSION OF KELLER CUSTOM SIGNS & DESIGNS. VIOLATION OF THE ABOVE ENTITLES KELLER CUSTOM SIGNS & DESIGNS TO COLLECT FEES FOR ART AND STAFF TIME FROM THE CUSTOMER.


CLIENT KNOWLEDGEMENT
ALL SIGNS WERE 120V UNLESS SPECIFIED OTHERWISE

Sales Rep.: COREY


SCALE: 1/2" = 1'-0"

Dwg #: 21574-A

EXISTING SIGNAGE

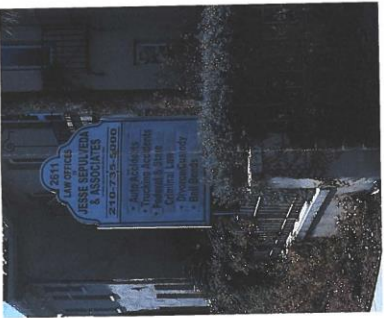

PROPOSED SIGNAGE

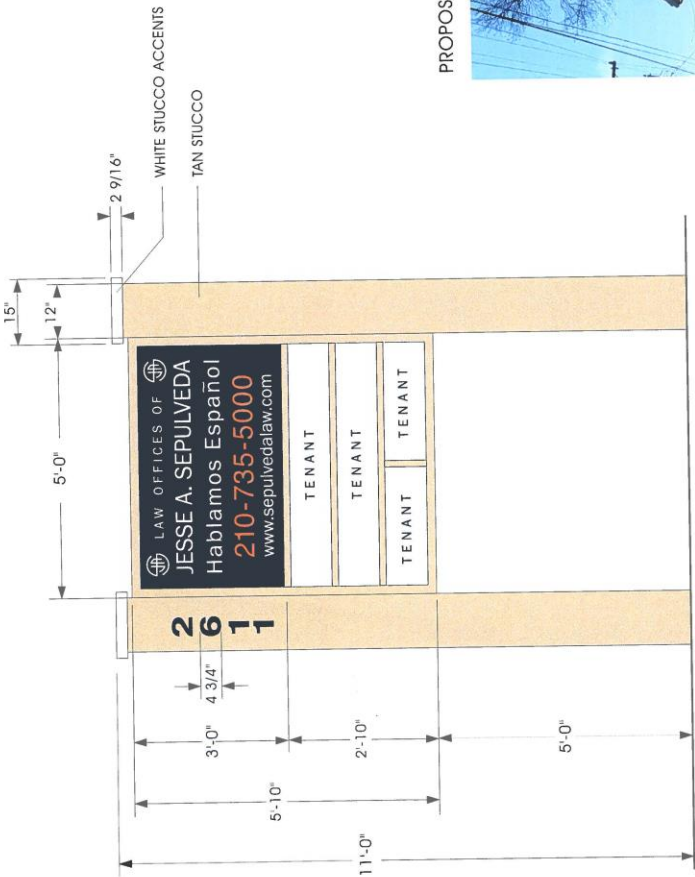

REMOVE EXISTING SIGN AND DISCARD . . .
MANUFACTURE AND INSTALL (1) ONE DOUBLE FACE INTERNALLY
ILLUMINATED ALUMINUM MONUMENT SIGN.
TO HAVE WHITE PLEXI FACES WITH VINYL GRAPHICS . . .
3M #230-36 DARK BLUE TRANSLUCENT VINYL BACKGROUND.
3M #3630-144 ORANGE "PHONE" NUMBER.
WHITE SHOW-THRU COPY.
F.C.O. ALUMINUM ADDRESS NUMBERS -BLACK.
TAN STUCCO POLE COVERS.
ALUMINUM CABINET TO BE PRIMED AND PAINTED TAN / VINYL DIVIDERS.

A-18-020
Subject Property – 2611 San Pedro Avenue



Subject Property – (Street view to the South)



Neighboring properties (View north across the applicant's property)



Neighboring properties (View east across the applicant's property)



Neighboring properties (View west from the applicant's property)

