

**Board of Adjustment
Notification Plan for
Case No A-18-158**



- San Antonio City Limits 
- Subject Property 
- 200' Notification Boundary 
- Council District: 1

"NOT TO SCALE,
FOR ILLUSTRATIVE PURPOSES ONLY"

Development Services Department
City of San Antonio

PLOT (SITE) PLAN


(SAMPLE ONLY)

Address: 901 Delgado St. 78207

Lot: _____

Block: _____

NCB: _____

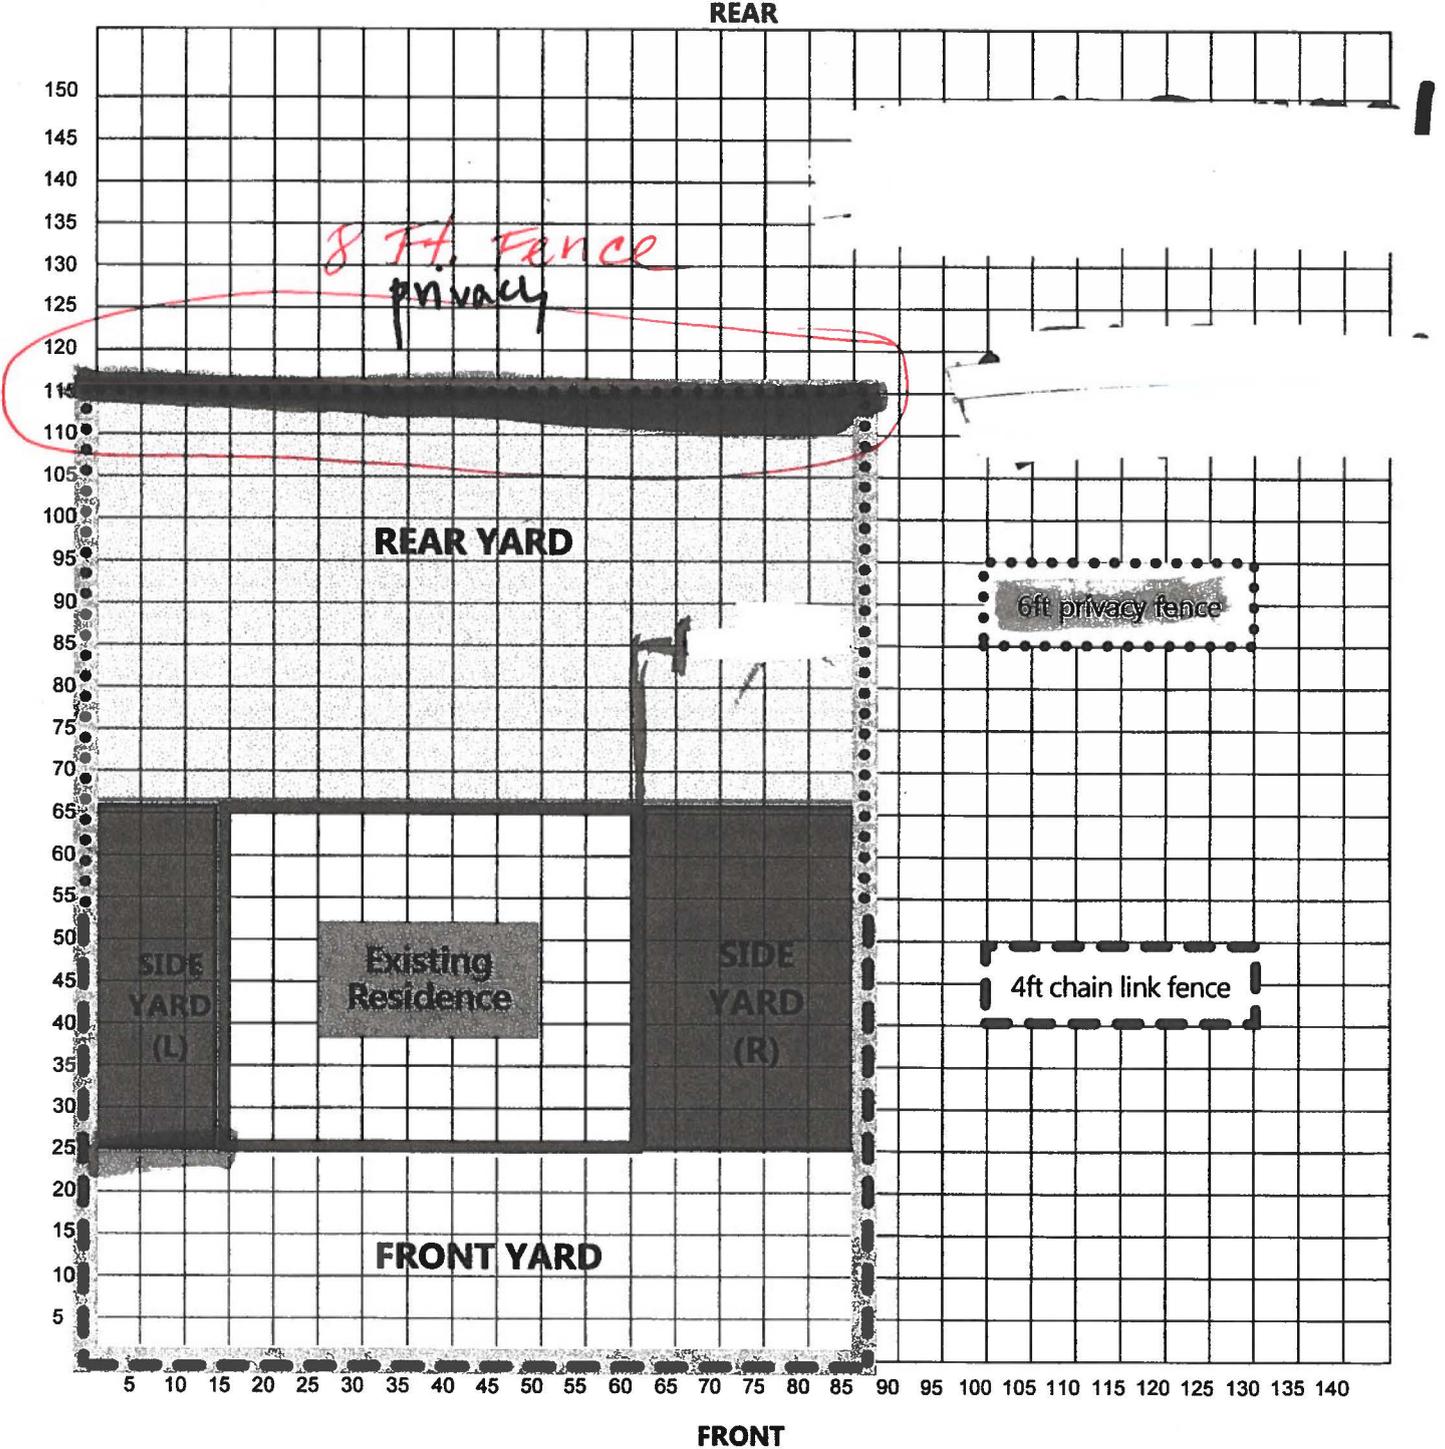

I certify that the above plot plan shows all improvements on this property and that there will be no construction over easements. I also certify that I will build in compliance with the UDC and the 2015 IRC.

Applicant Signature: Alvin Gandy

Date: 02/28/2018

A-18-158
Subject Property – 901 Delgado Street



8' fence of subject property



Rear view of subject property



Side view of subject property



Neighboring property to the East



Streetscape to the South



Streetscape to the North

