


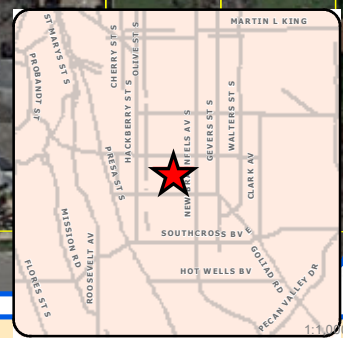

“NOT TO SCALE,
FOR ILLUSTRATIVE PURPOSES ONLY”

Development Services Department
City of San Antonio




Board of Adjustment
Plot Plan for
Case No A-18-072



"NOT TO SCALE,
FOR ILLUSTRATIVE PURPOSES ONLY"
Council District: 3

507 Astor St

Development Services Department
City of San Antonio

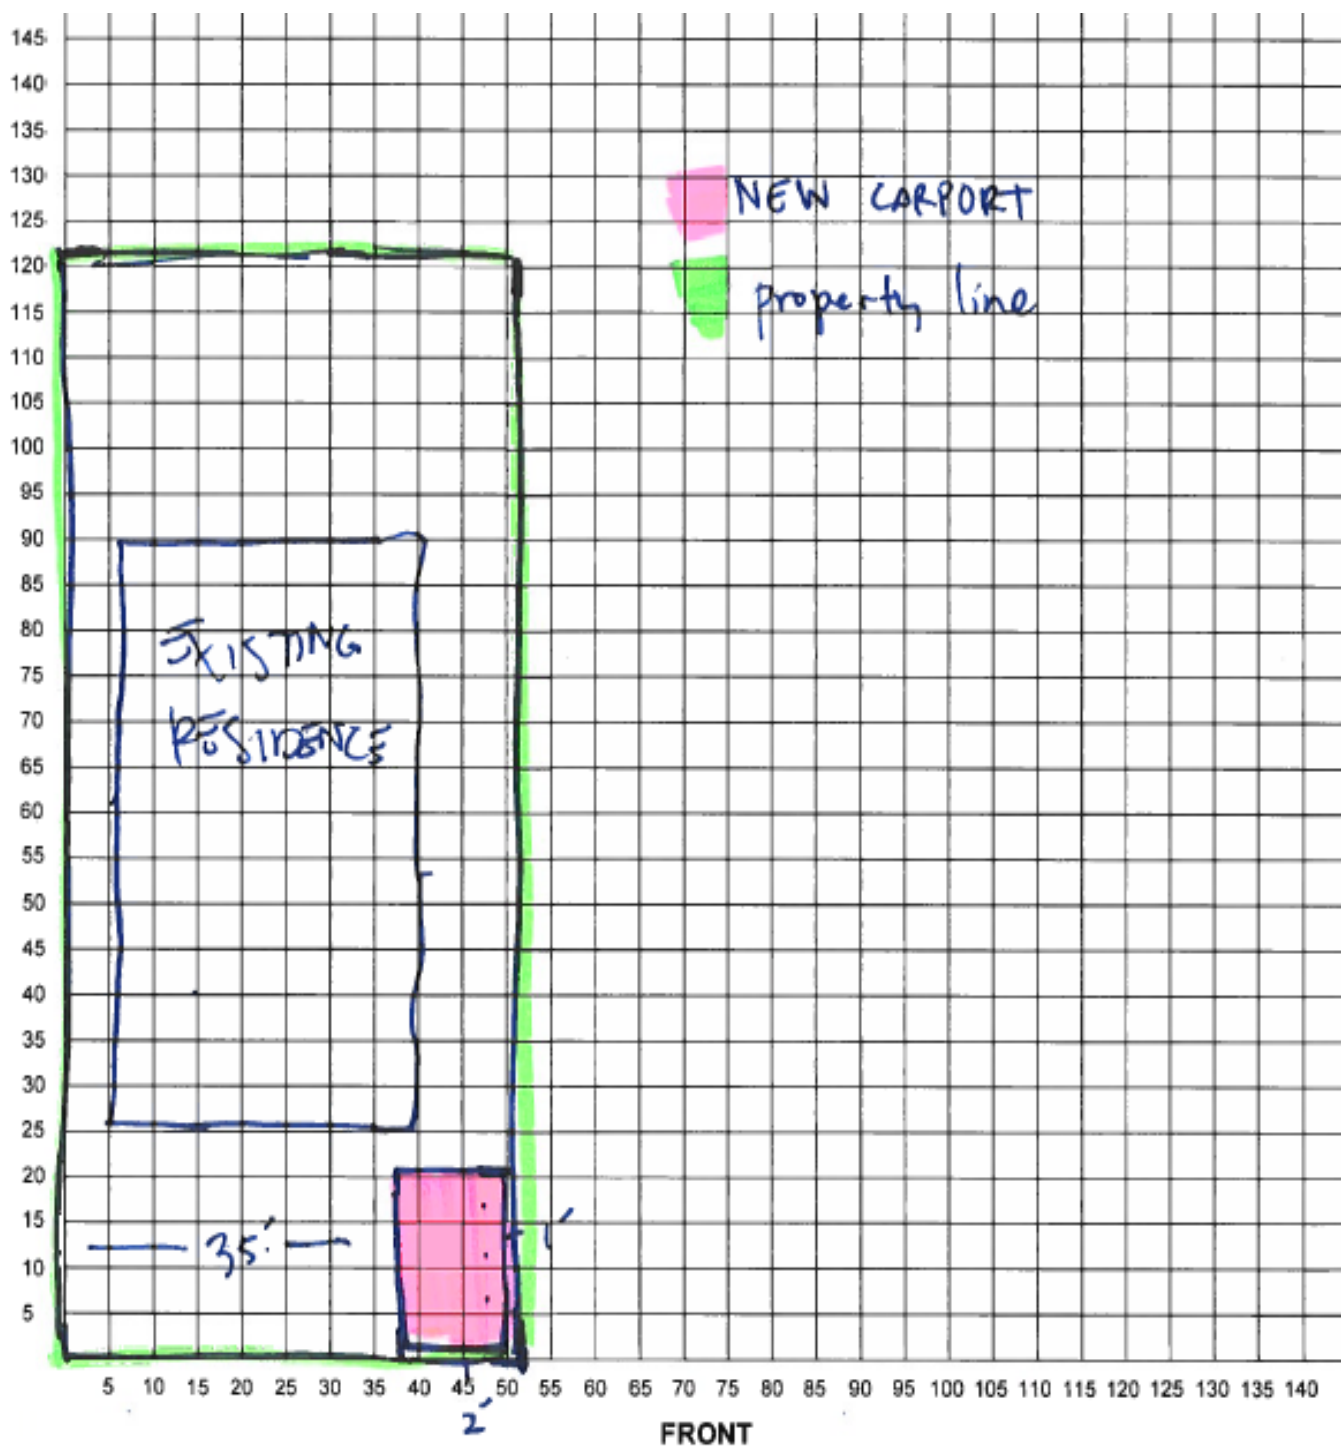

A-18-072
Subject Property – 507 Astor Street



View of Side Property Line and Neighboring Property Carport



View of Carport



Streetscape along Astor Street (west)



Streetscape along Astor Street (east)



Adjacent Properties with Carports

