





Board of Adjustment **Notification Plan for** **Case No A-19-10300020**

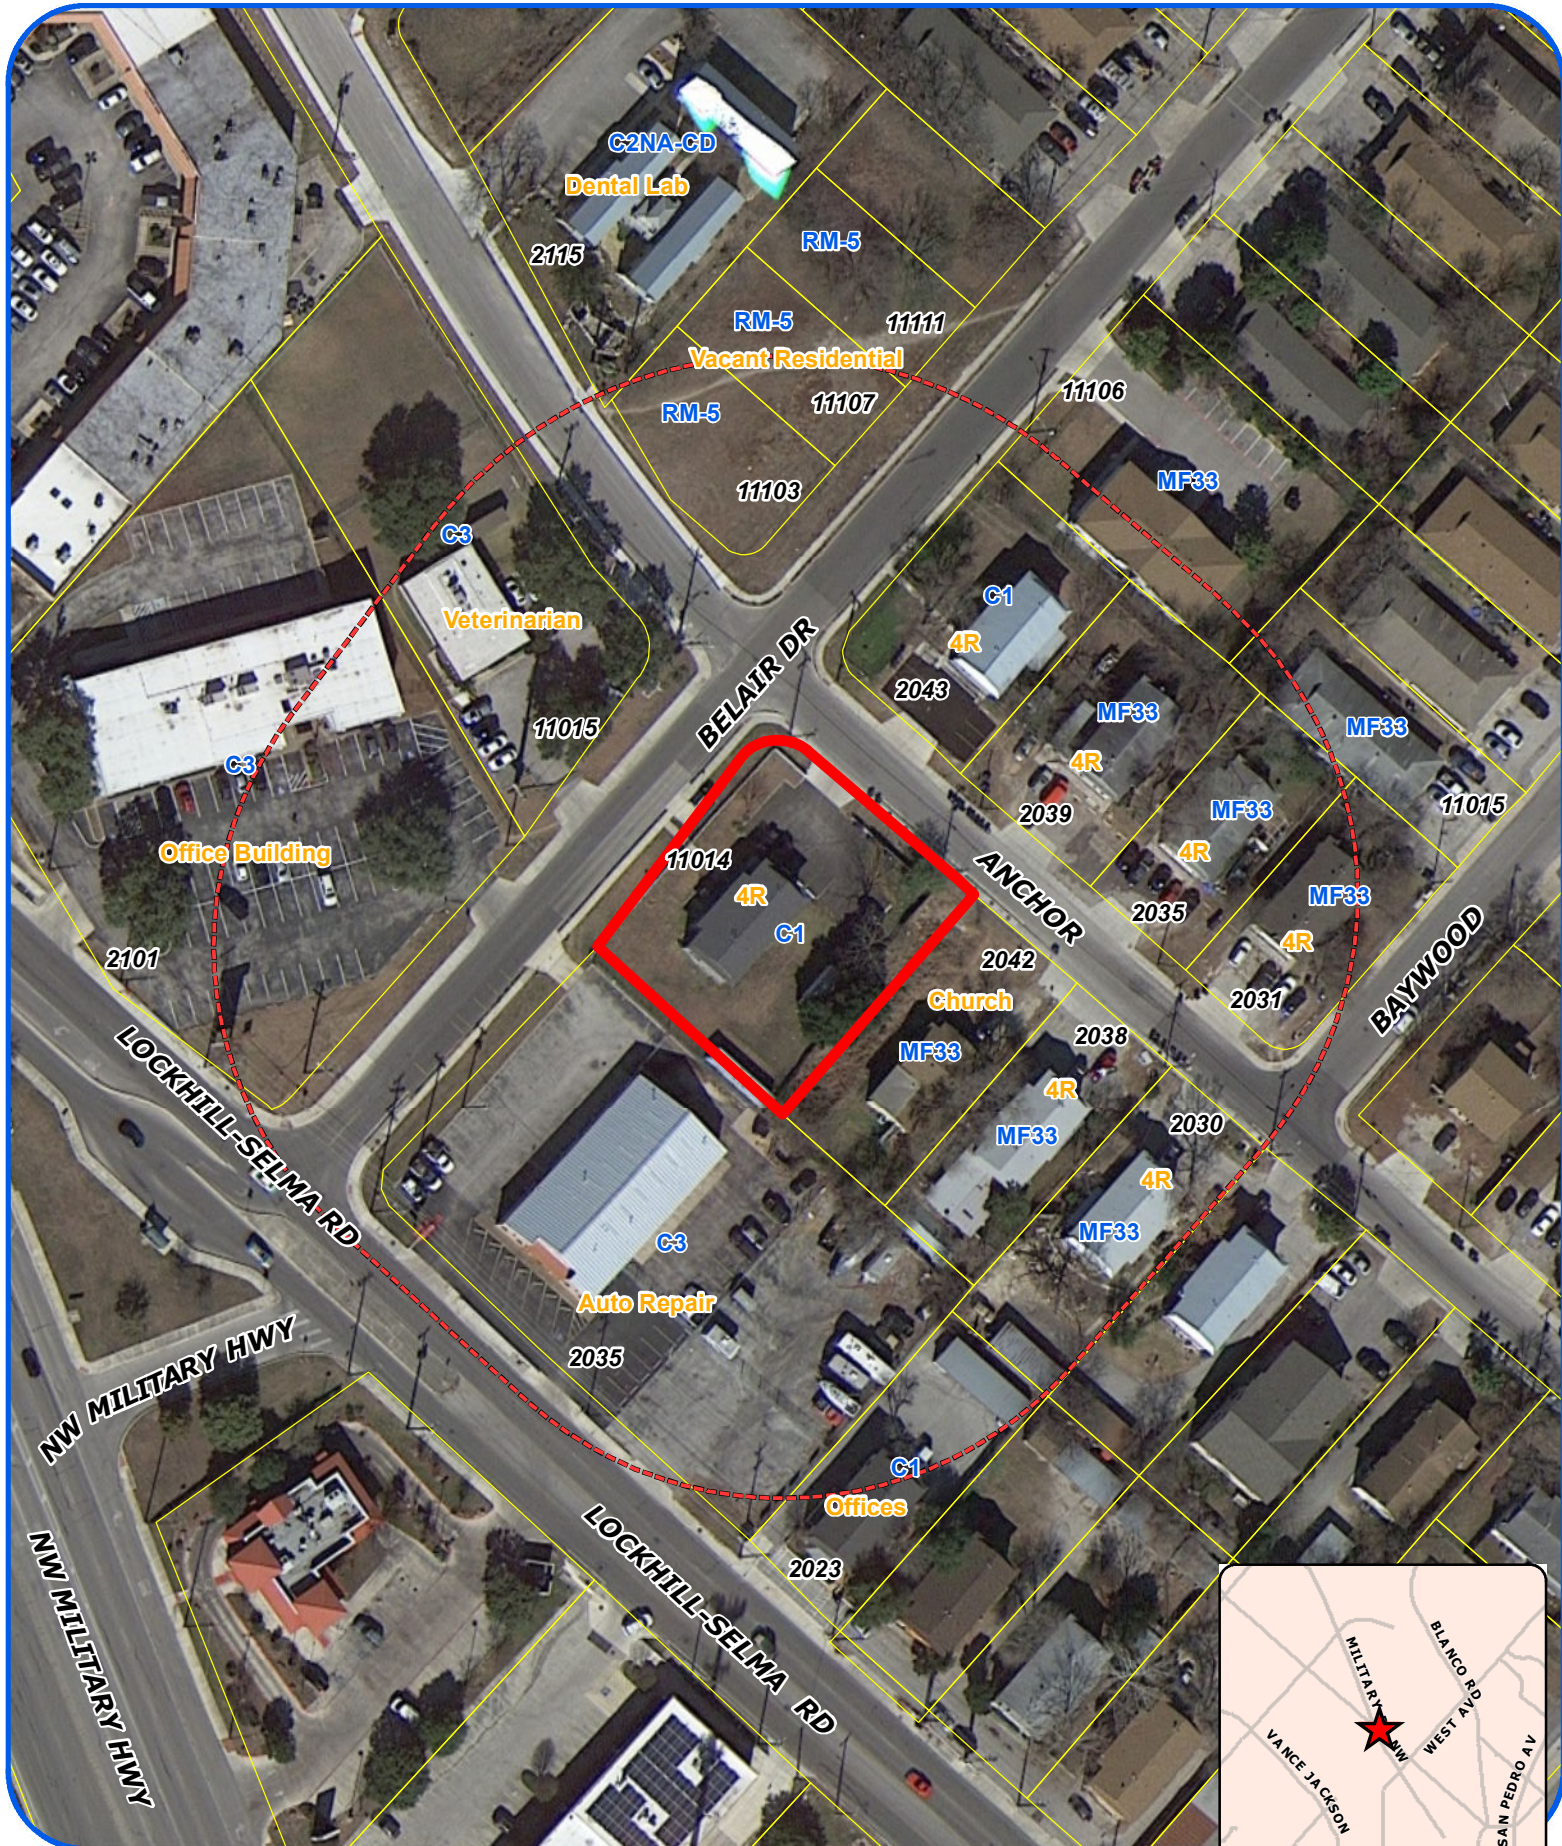


San Antonio City Limits
 Subject Property
 200' Notification Boundary
 Council District: 9

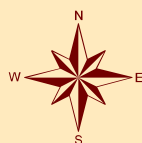

"NOT TO SCALE,
 FOR ILLUSTRATIVE PURPOSES ONLY"

Development Services Department
 City of San Antonio

PROPOSED SPECIAL EXCEPTION FOR UNITS 1,2,3

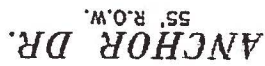

Volume 8800 Page 65 Deed and Plat Records

BOA-19-10300020
Subject Property – 11014 Bel Air Drive



Neighboring properties



Subject Property along Anchor Drive



Subject Property



Neighboring properties



Neighboring properties



Neighboring properties



Anchor Drive

