




Attachment 1
Notification Plan

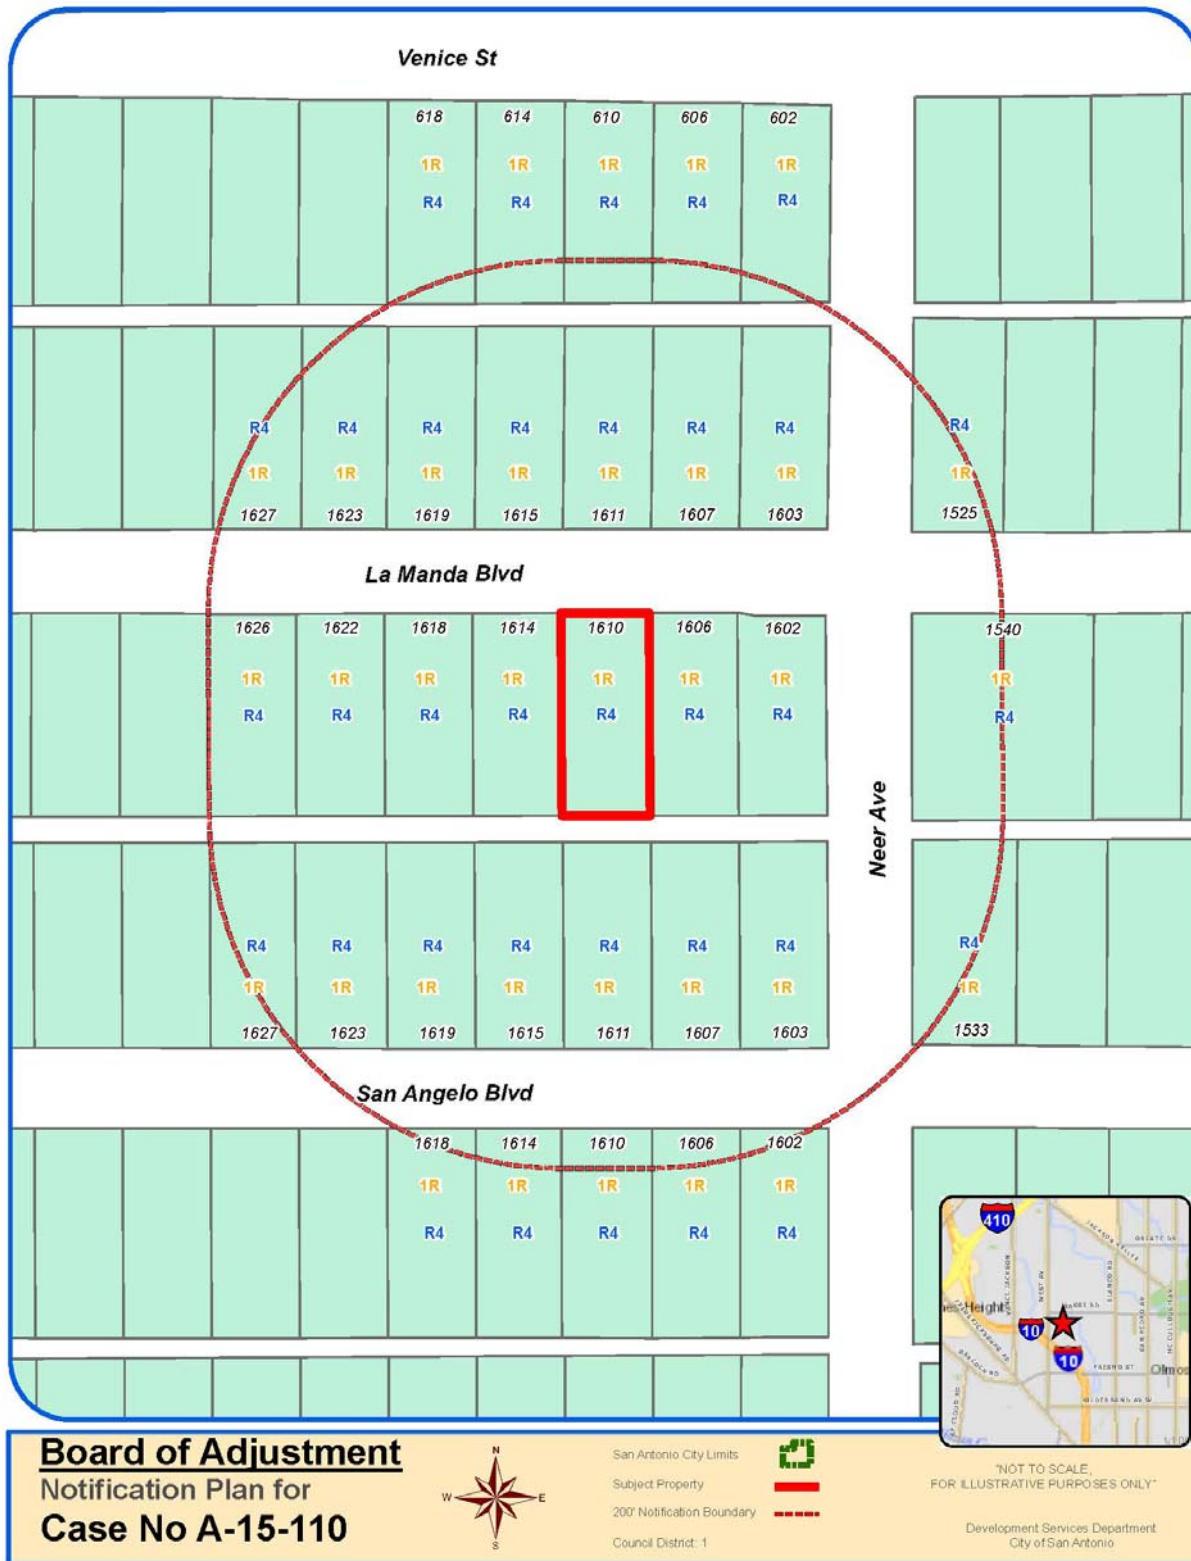

Attachment 1
Notification Plan (continued)

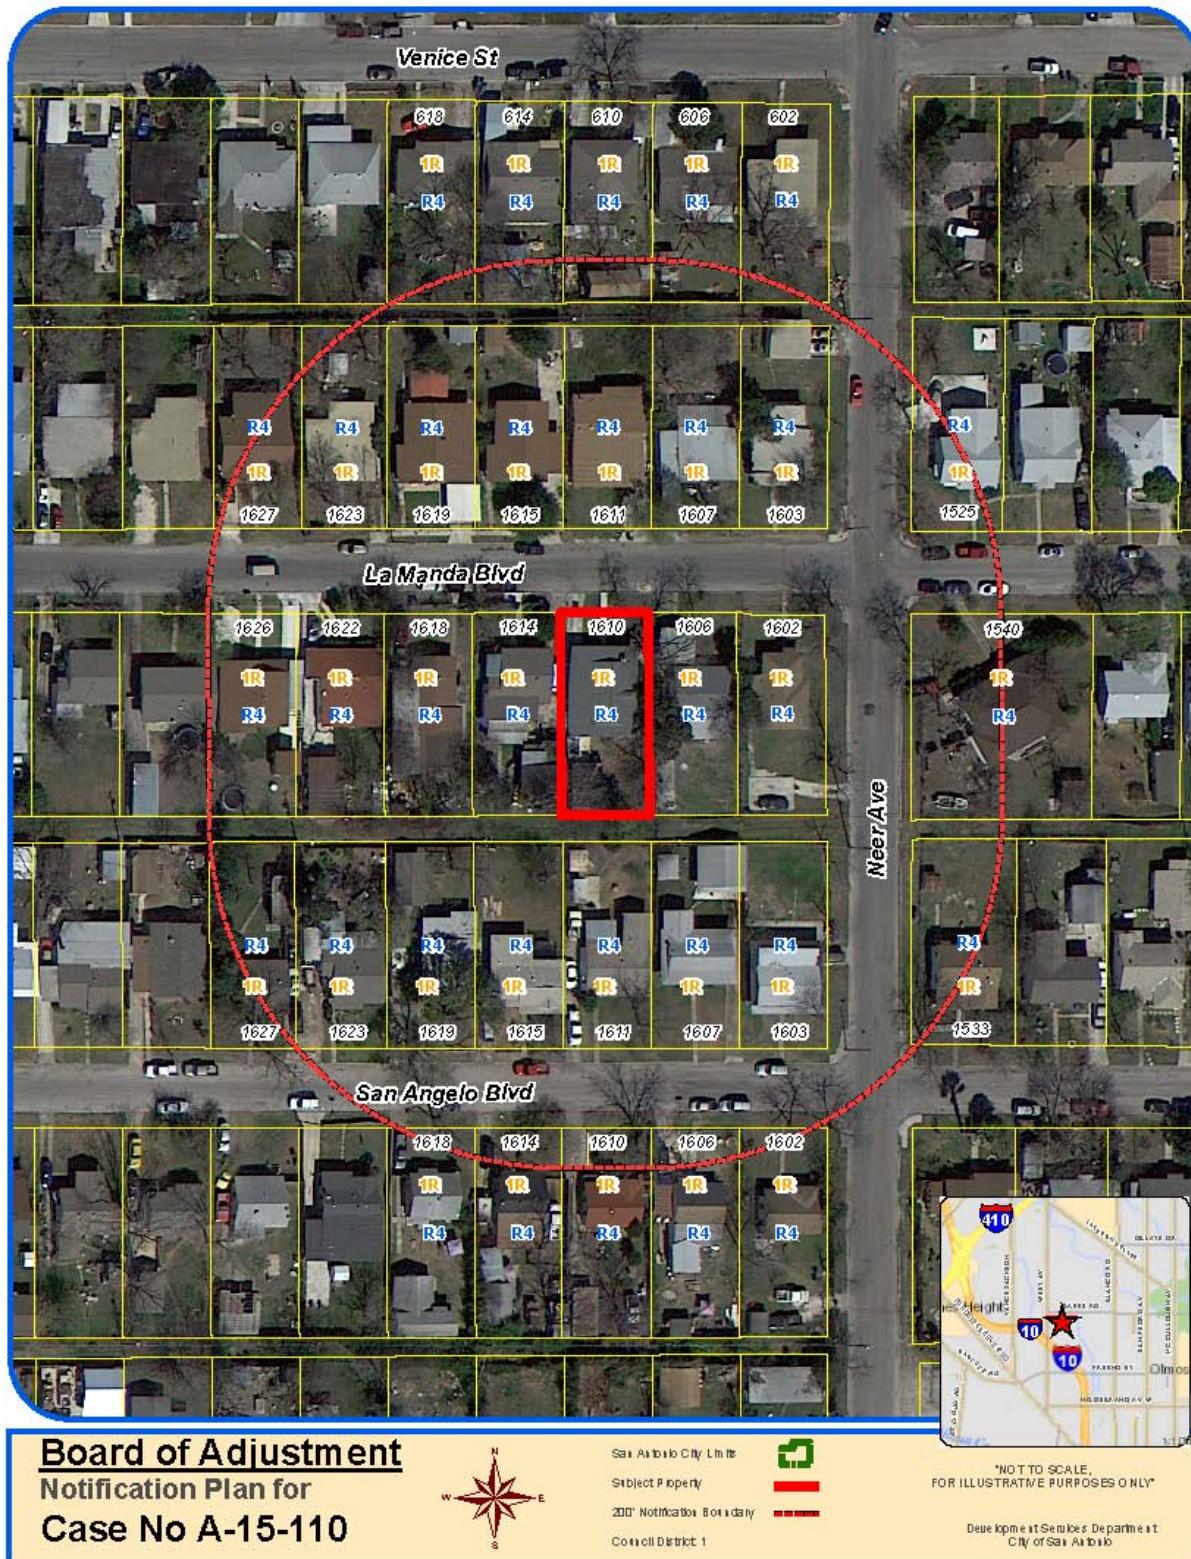

**Attachment 2
Plot Plan**

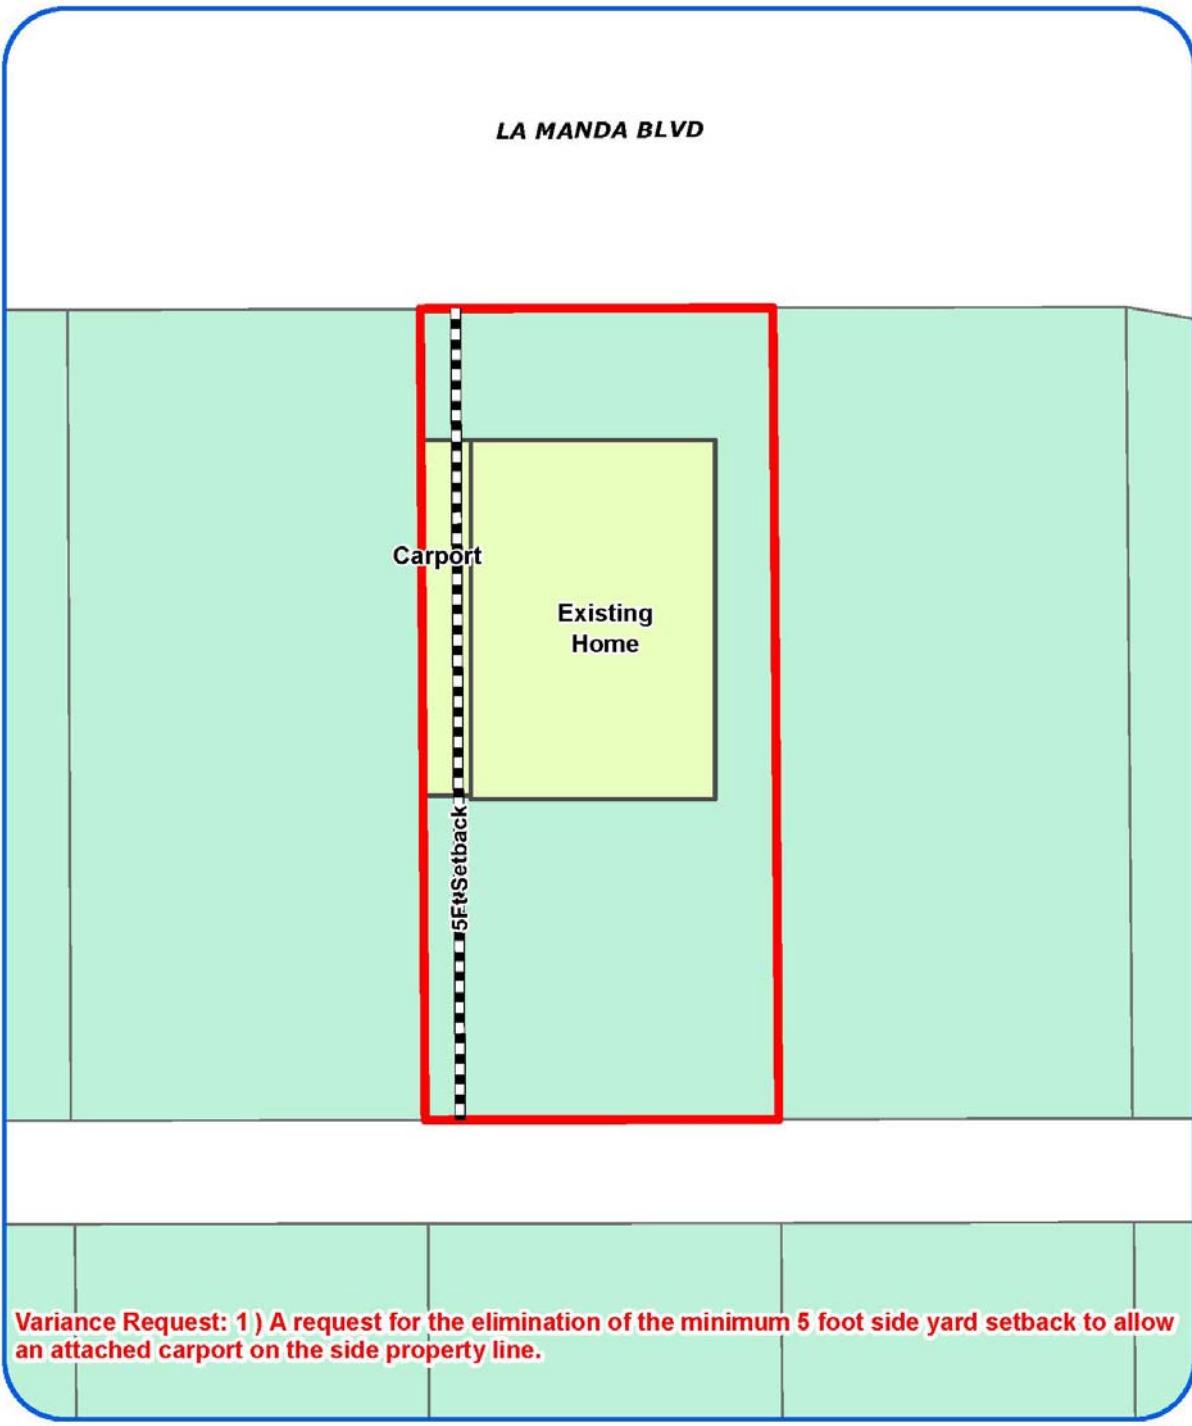

Board of Adjustment
Plot Plan for
Case No A-15-110

1610 La Manda Blvd

1:250



"NOT TO SCALE,
FOR ILLUSTRATIVE PURPOSES ONLY"
Council District: 1

Development Services Department
City of San Antonio

**Attachment 2
Plot Plan (continued)**



**Board of Adjustment
Plot Plan for
Case No A-15-110**

1610 La Manda Blvd



"NOT TO SCALE,
FOR ILLUSTRATIVE PURPOSES ONLY"
Council District: 1

Development Services Department
City of San Antonio


Attachment 3
Applicant's Site Plan

PLOT PLAN

FOR
BLDG PERMITS

Address 1410 Lamanda Blvd. Lot 8 Block 196 NCB 8932

REAR

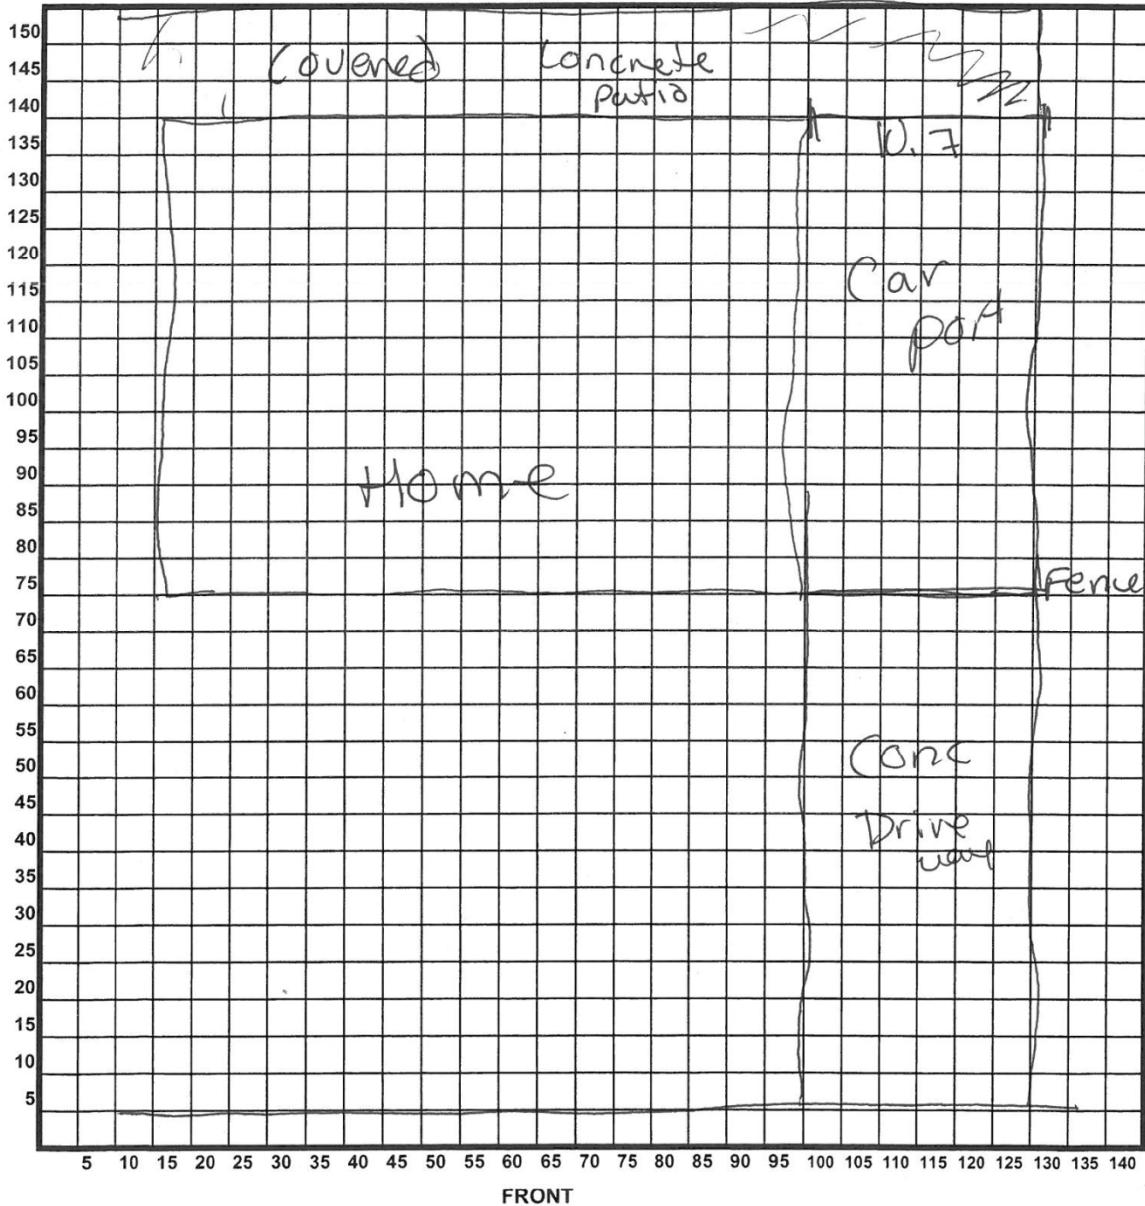

FRONT

**Attachment 4 – Photos
1610 La Manda– Subject Property**



Carport on the side property line

