

## Attachment 1 Notification Plan



**Board of Adjustment**  
Notification Plan for  
**Case No A-16-122**



San Antonio City Limits

Subject Property

200' Notification Boundary


Council District: 1



"NOT TO SCALE,  
FOR ILLUSTRATIVE PURPOSES ONLY"

Development Services Department  
City of San Antonio

**Attachment 1**  
**Notification Plan (continued)**

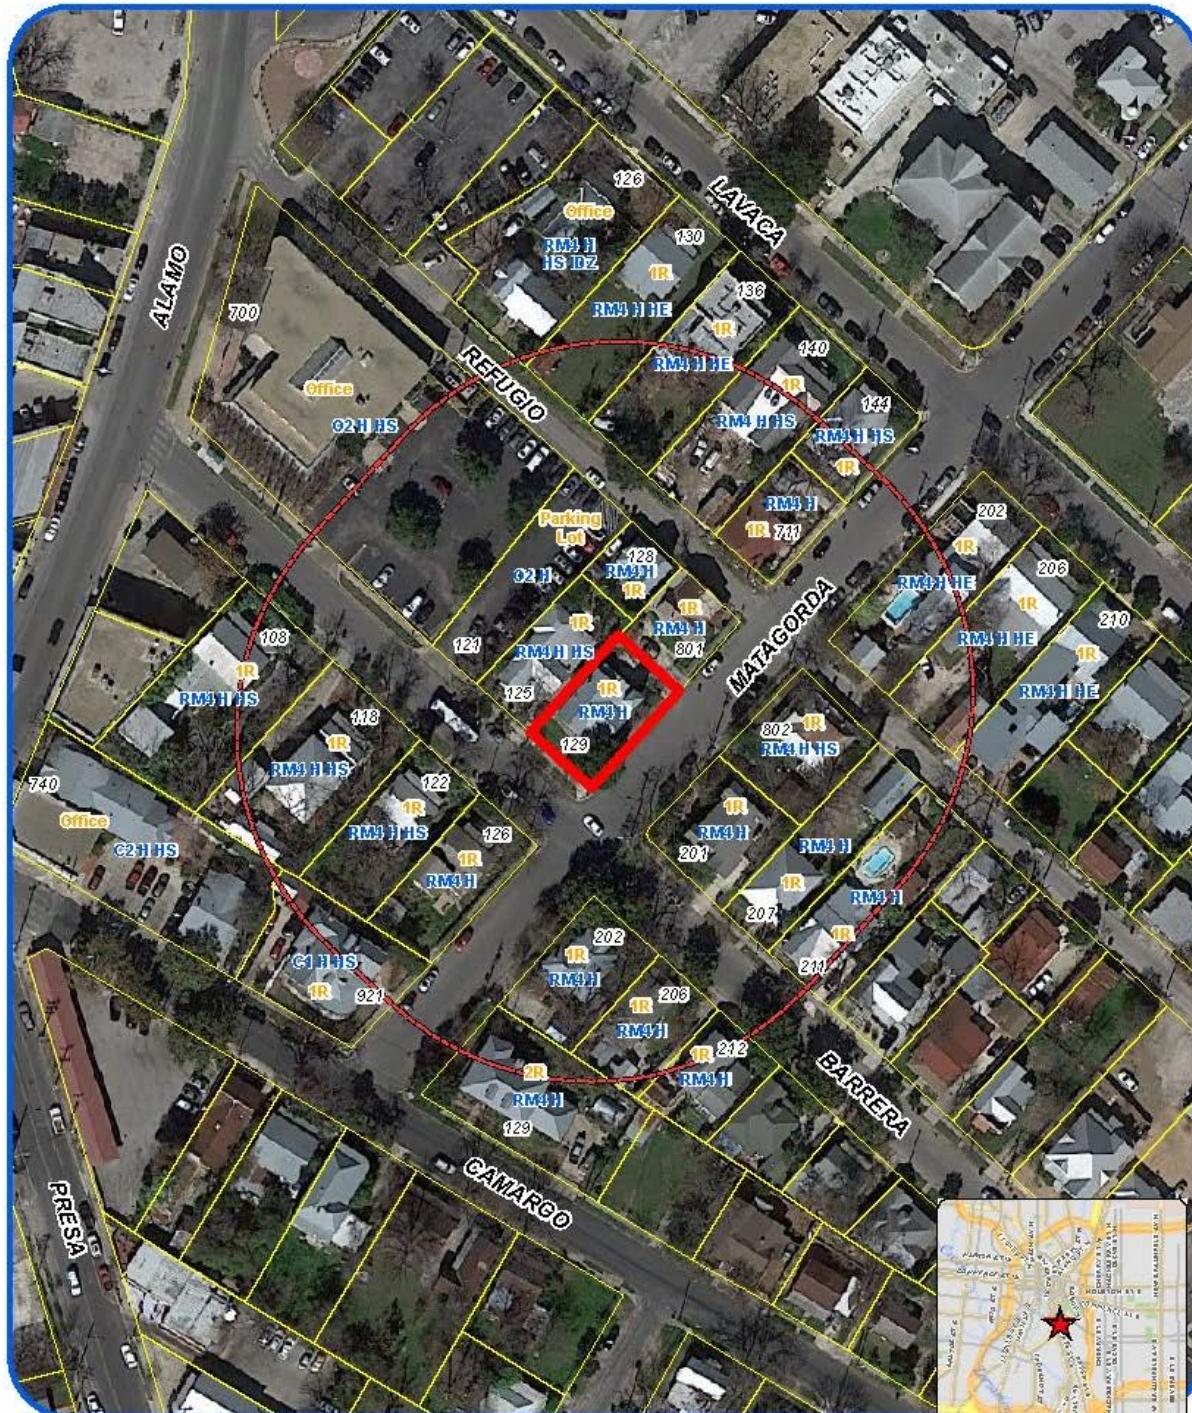

**Board of Adjustment**  
Notification Plan for  
Case No A-16-122



San Antonio City Limits

Subject Property

200' Notification Boundary


Council District: 1




\*NOT TO SCALE,  
FOR ILLUSTRATIVE PURPOSES ONLY

Deputy City Clerk/Senior Services Department  
City of San Antonio

**Attachment 2  
Plot Plan**

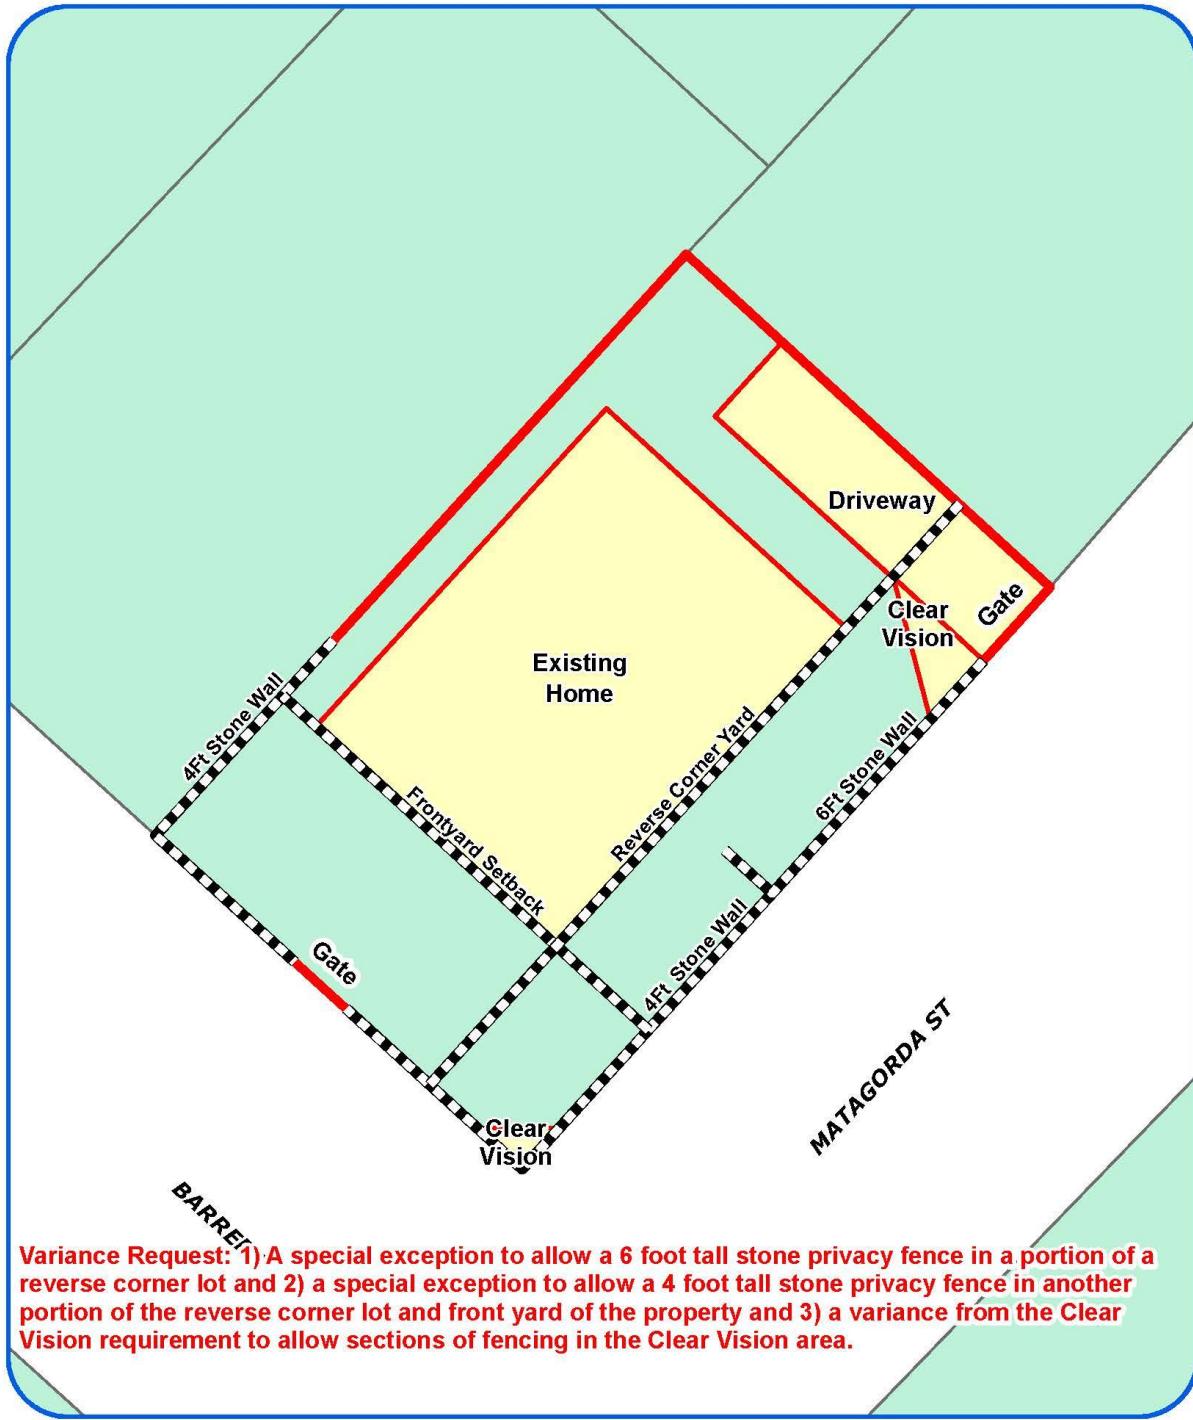

**Board of Adjustment**  
Plot Plan for  
**Case No A-16-122**

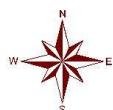

"NOT TO SCALE,  
FOR ILLUSTRATIVE PURPOSES ONLY"  
Council District: 1

129 Barrera St

Development Services Department  
City of San Antonio

Attachment 2  
Plot Plan (continued)



**Board of Adjustment**  
Plot Plan for  
**Case No A-16-122**

129 Barrera St




"NOT TO SCALE,  
FOR ILLUSTRATIVE PURPOSES ONLY"  
Council District: 1

Development Services Department  
City of San Antonio

## **Attachment 3**


### **Applicant's Site Plan**

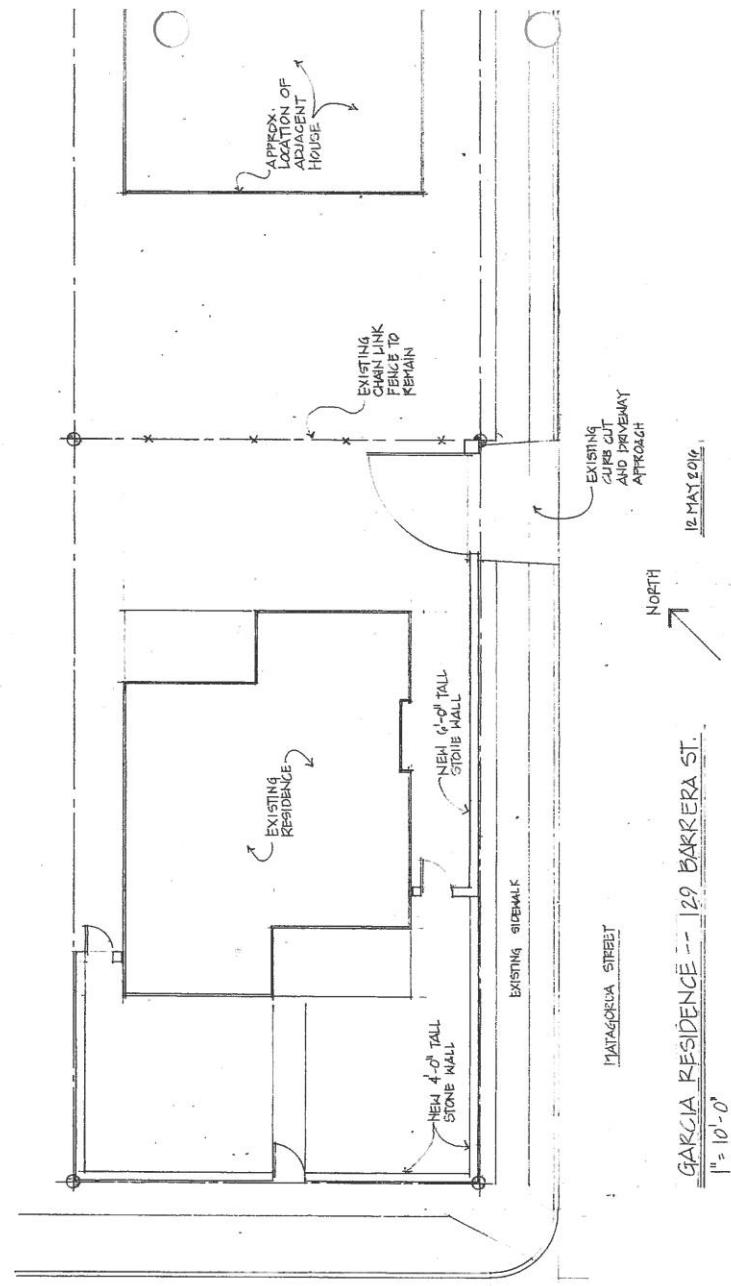

**Attachment 4 – Photos**  
**Subject Property – 129 Barrera**



**Subject Property – Side Yard**

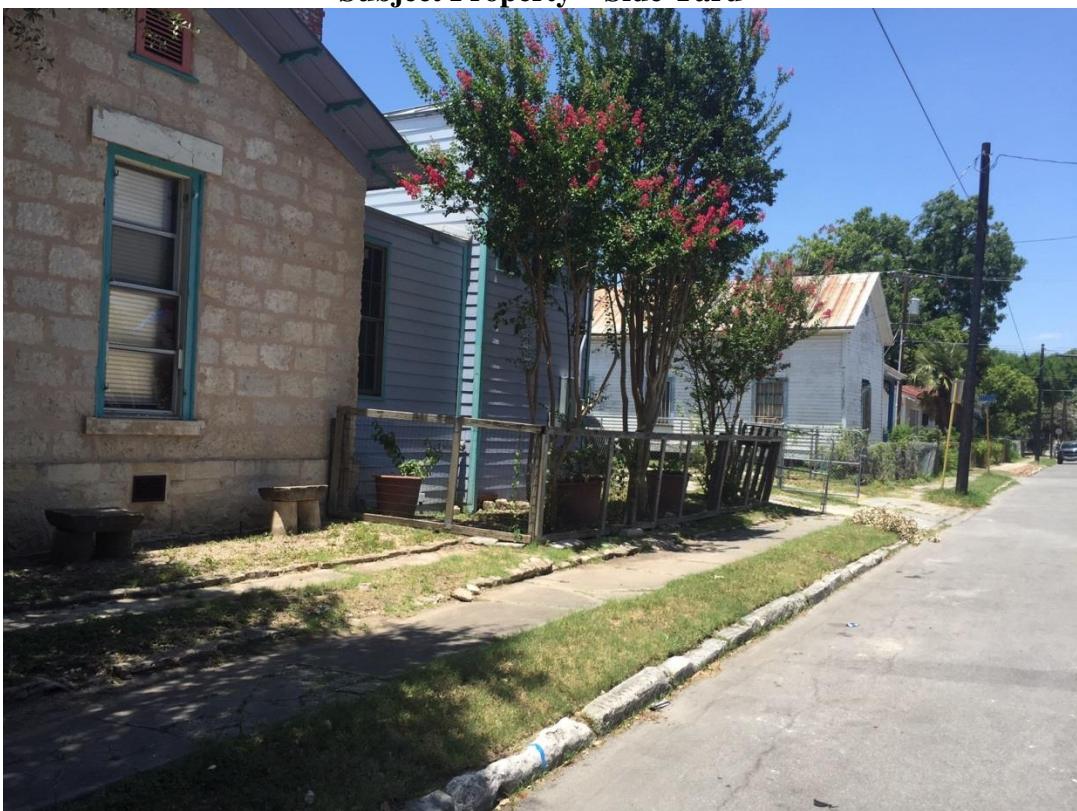

**Neighboring Property**



**Neighboring Property**

