



Attachment 1 Notification Plan

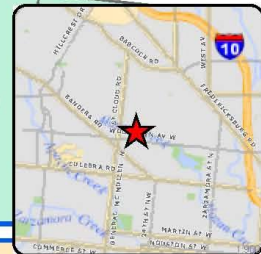

Board of Adjustment Notification Plan for Case No A-16-075

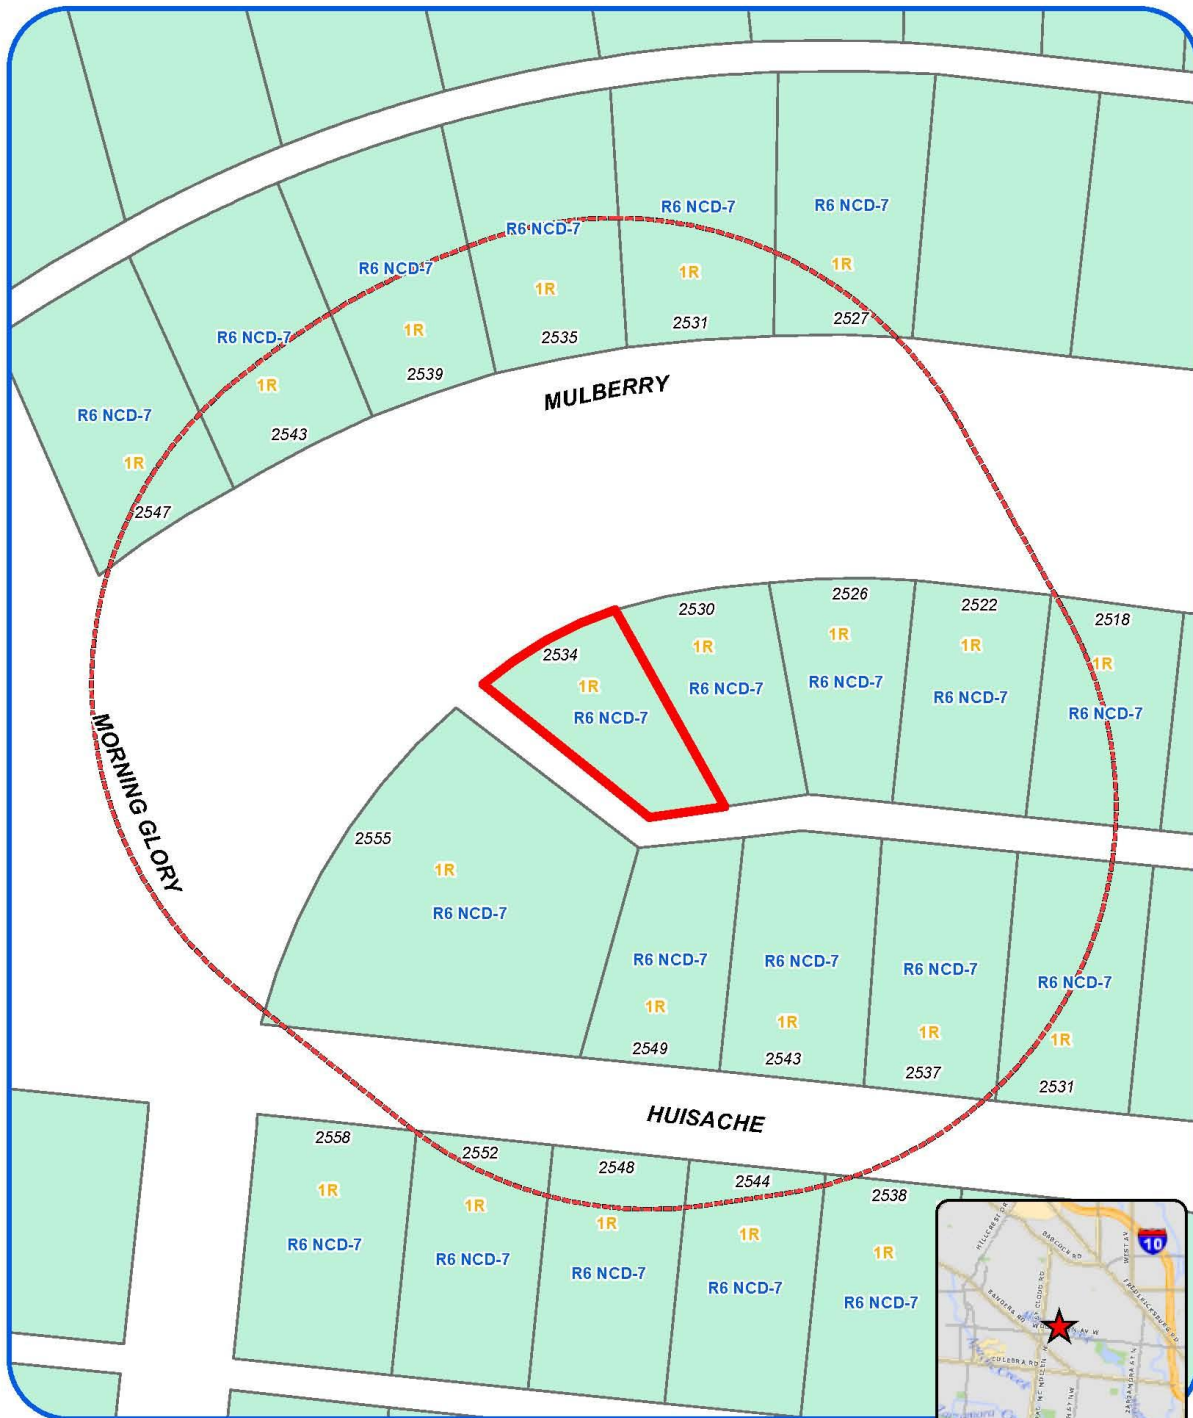


San Antonio City Limits
Subject Property
200' Notification Boundary
Council District: 7



"NOT TO SCALE,
FOR ILLUSTRATIVE PURPOSES ONLY"

Development Services Department
City of San Antonio

Attachment 1 **Notification Plan (continued)**

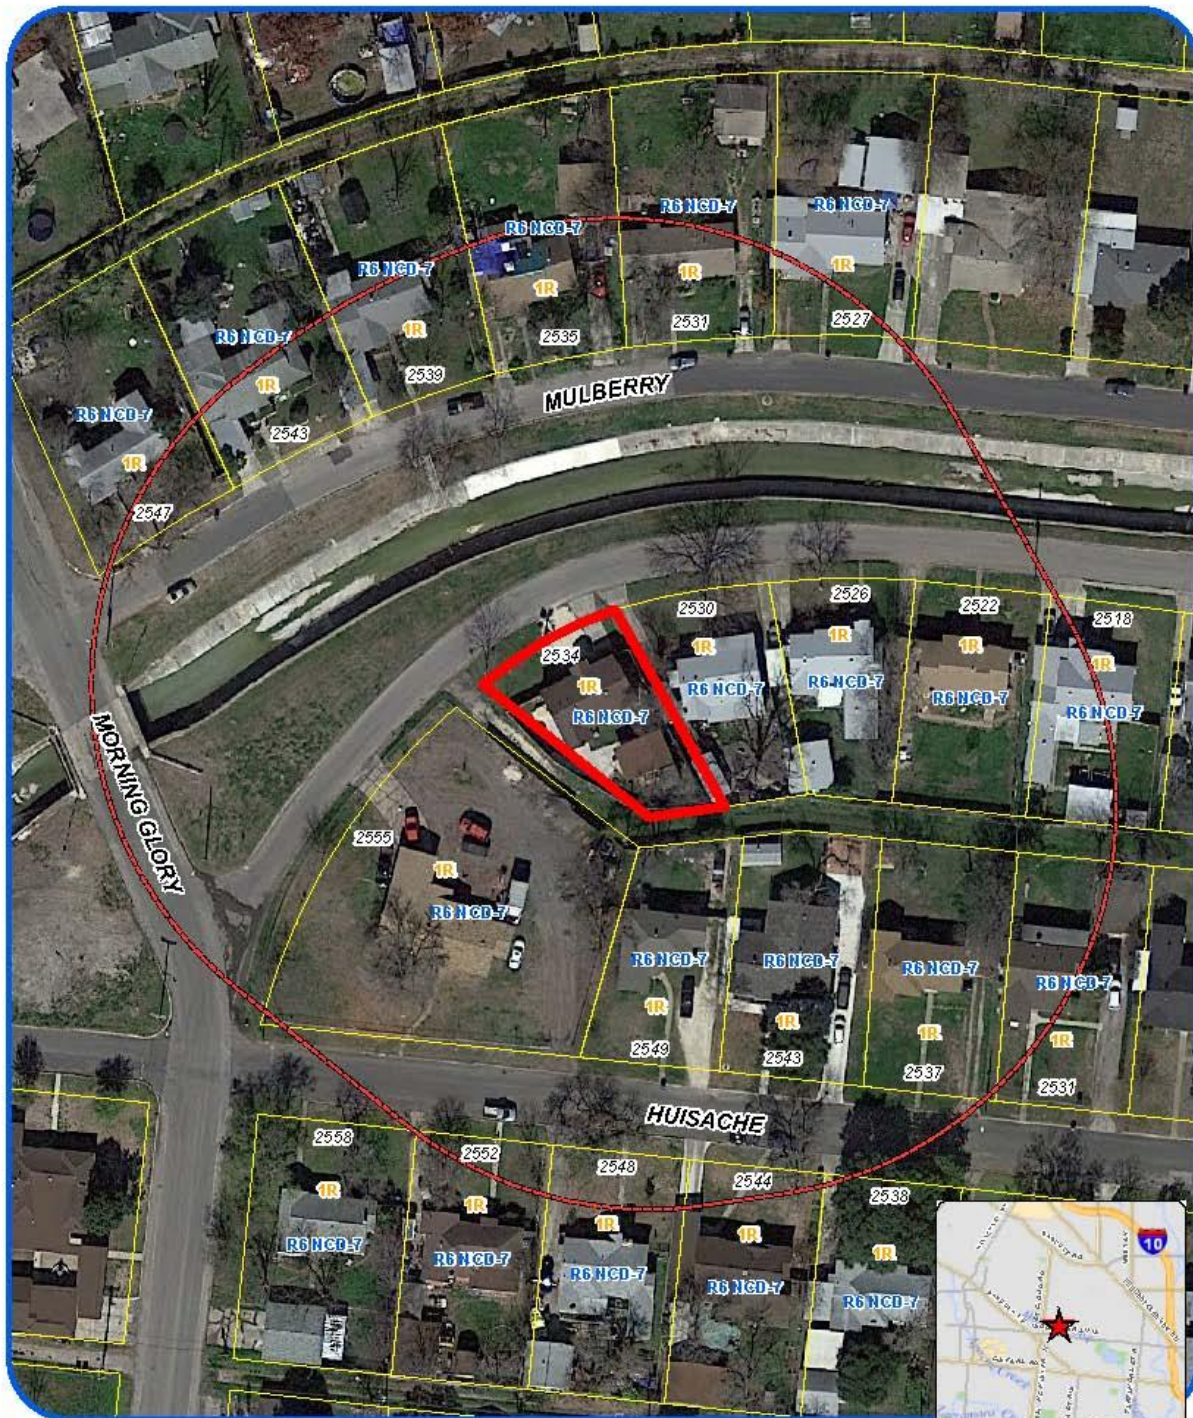

Board of Adjustment
Notification Plan for
Case No A-16-075




San Antonio City Limits
 Subject Property
 200' Notification Boundary
 Council District: 7



*NOT TO SCALE,
 FOR ILLUSTRATIVE PURPOSES ONLY

Dee Kpeme at Services Department
 City of San Antonio

Attachment 2
Plot Plan

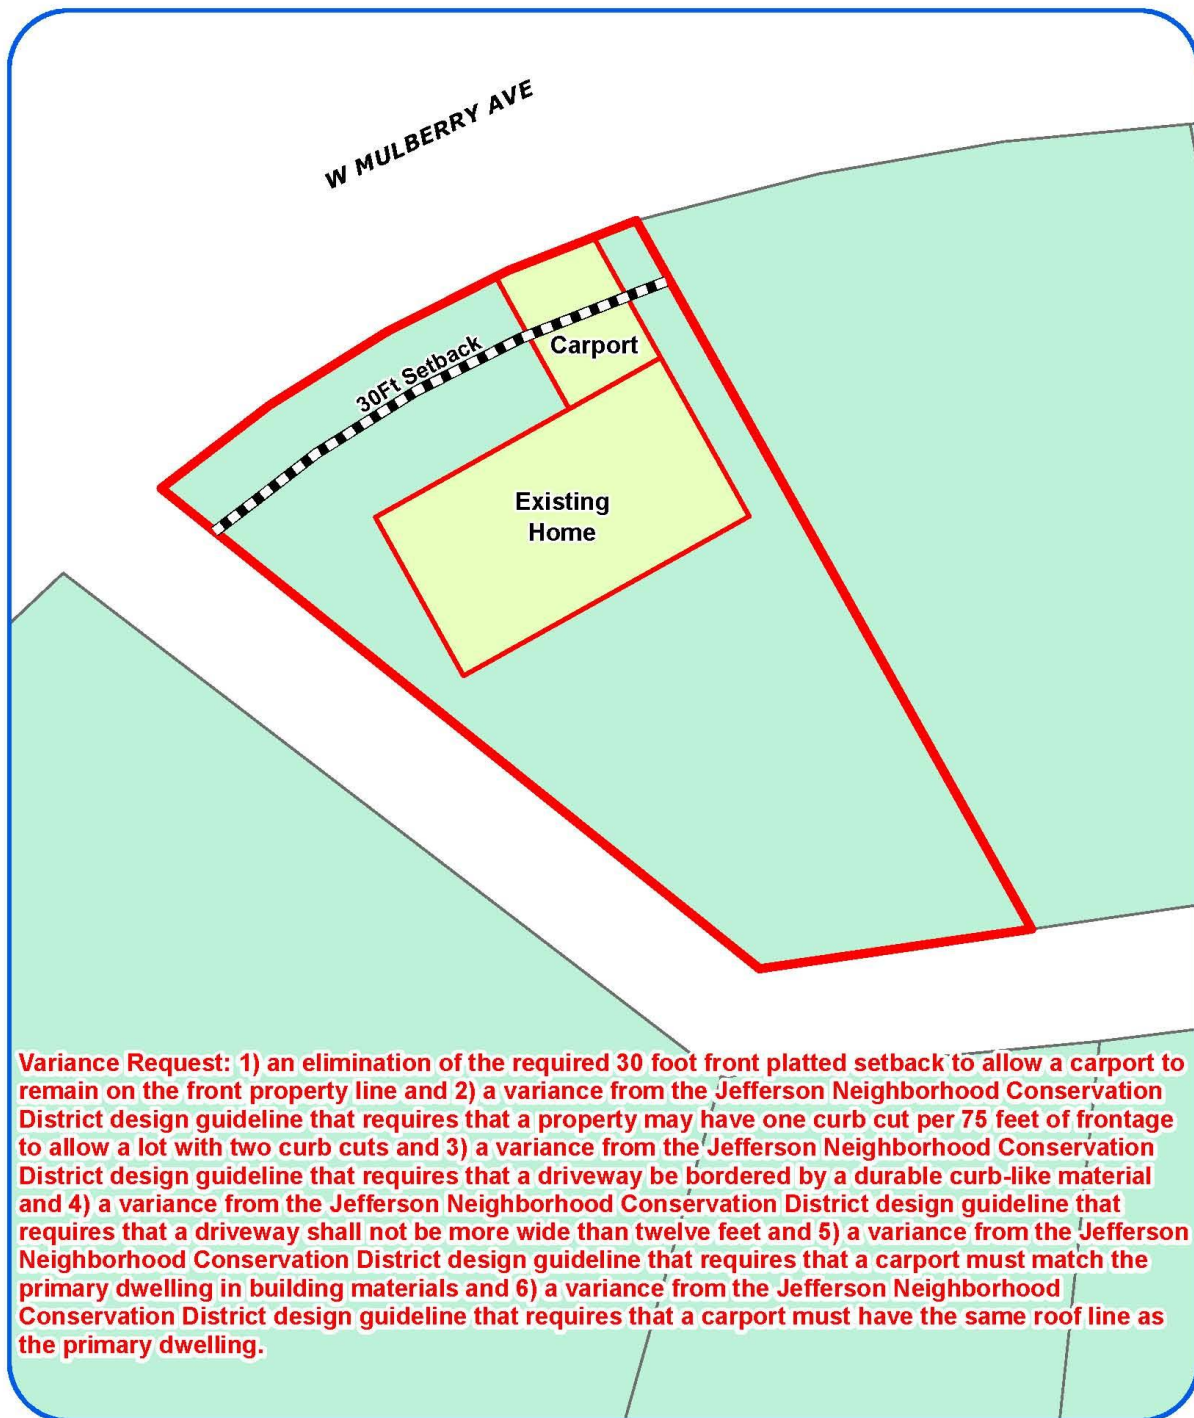

Board of Adjustment
Plot Plan for
Case No A-16-075



"NOT TO SCALE,
FOR ILLUSTRATIVE PURPOSES ONLY"
Council District: 7

2534 W Mulberry

Development Services Department
City of San Antonio

Attachment 2
Plot Plan (continued)



Board of Adjustment
Plot Plan for
Case No A-16-075



"NOT TO SCALE,
FOR ILLUSTRATIVE PURPOSES ONLY"
Council District: 7

2534 W Mulberry

Deputy Director of Services Department
City of San Antonio

Attachment 3
Applicant's Site Plan


PLOT PLAN
FOR BUILDING PERMITS

Address: 2534 W. Mulberry

Lot: _____

Block: _____

NCB: _____

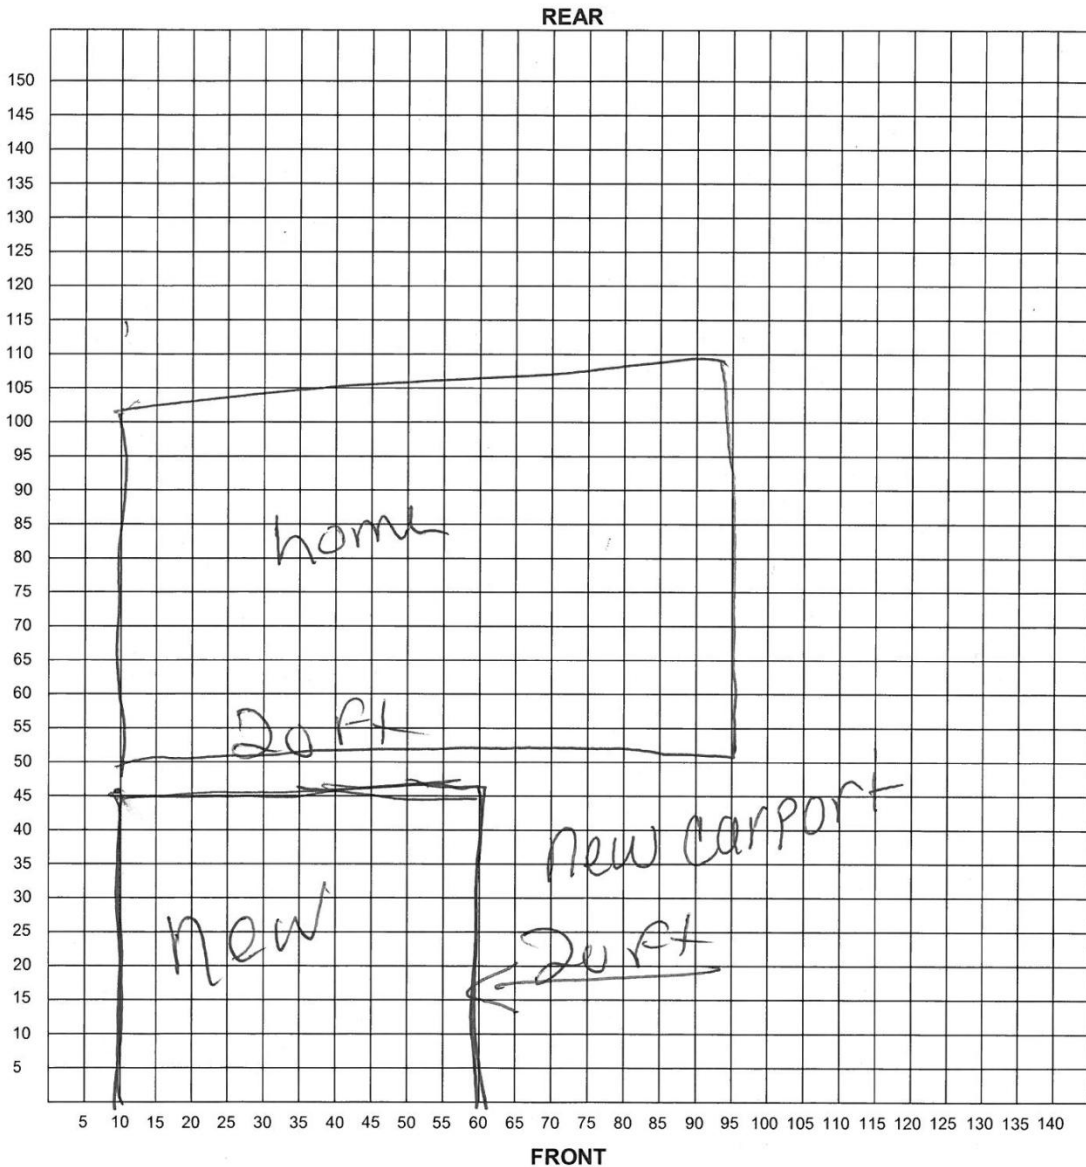

I certify that the above plot plan shows all improvements on this property and that there will be no construction over easements. I also certify that I will build in compliance with the UDC and the 2015 IRC.

Date: 3/7/16

Signature of Applicant: Gary G. Lopez

Attachment 4 – Photos
Subject Property – 2534 W. Mulberry



Carport in front of house



Carport and Streetscape

