



**Board of Adjustment**  
**Notification Plan for**  
**Case No A-19-10300029**




- San Antonio City Limits 
- Subject Property 
- 200' Notification Boundary 
- Council District: 10

1:1,800  
 "NOT TO SCALE,  
 FOR ILLUSTRATIVE PURPOSES ONLY"  
 Development Services Department  
 City of San Antonio

# 15'-0" DIA. PYLON W/ DRIVE THRU

QTY - 1

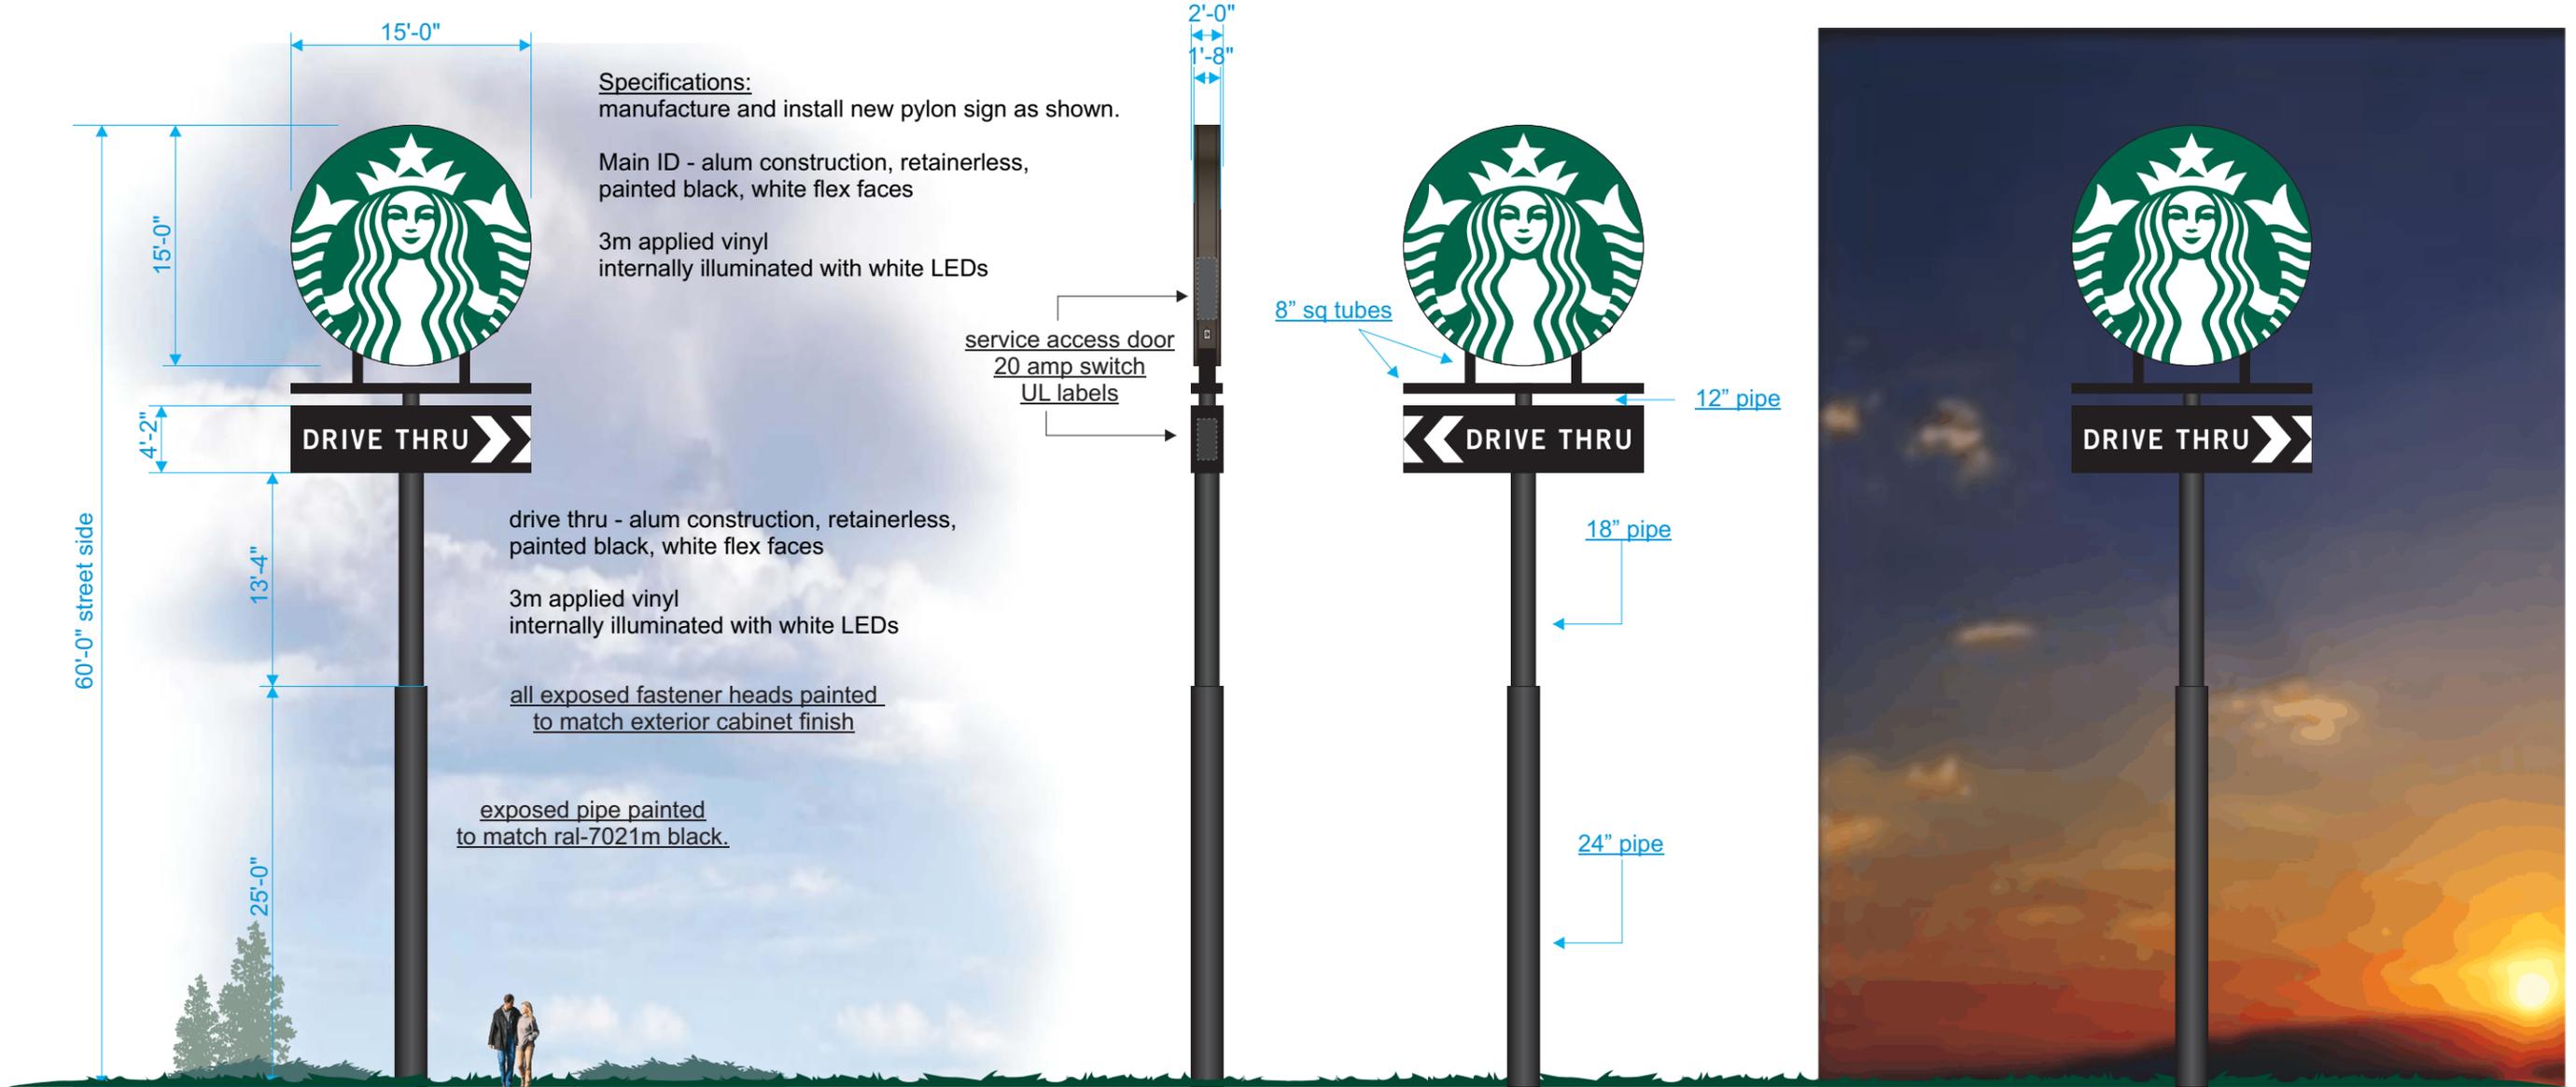

Front View - Scale: 3/32"=1'-0"

footing required:  
 4'-0" hole dia  
 17'-0" deep

COLOR LEGEND		
	PMS/PAINT	VINYL
	PMS 3425 C	3M 3630-76
	RAL 7021M	3M 3630-22
	PMS WHITE	3M 3630-20/ 7725-10 TRANSLUCENT OPAQUE
	PMS 369 C	NA
	REFL. WHITE	3M 680-10



2438 FREEDOM DRIVE + SAN ANTONIO, TX 78217 + PH: 210.826.2800  
 FAX: 210.477.2323 + WWW.AETNASIGN.COM + FOLLOW US ON

CLIENT:	STARBUCKS	DRWG#:	3934.1
ADDRESS:	Various	SALES REP:	Jeanette M.
CITY:	San Antonio, Texas	DESIGNER:	Arnie V.
DATE:	9-18-18	CLIENT APPROVAL:	

COMPUTER FILE:	art\drwg\misc\3934_starbucks	TSC#	18370
REVISION HISTORY:			

Unpublished Work. Aetna Sign Group, LTD. All rights reserved. This is an original drawing created by Aetna Sign Group, LTD. It is submitted for your personal use; however, it shall at all times remain the property of Aetna Sign Group, LTD. It may be used in connection with the project being planned for you by Aetna Sign Group, LTD., but not otherwise. ©2013 AETNA SIGN GROUP, LTD.


You are not authorized to show this drawing to anyone outside your organization, nor is it to be reproduced, used, copied, or exhibited in any fashion. Violation of any of the above shall subject the violator(s) to all statutory and common law damages available to Aetna Sign Group, LTD., including, but not limited to, the value of man hours incurred in the production of this design, attorney's fees, and any and all other costs incurred by Aetna Sign Group, LTD. in the enforcement of its copyrights.

All signs will be manufactured to accommodate 120 volt current unless otherwise instructed by customer. Note: Aetna will supply transformers, boxes, disconnects, switches & letters. Installers are to provide all other necessary hardware to accomplish installation.

National Building Codes now states all signs that utilize neon transformers, sized at 7,500 volts and up, must utilize UL2161 (GFI) transformers. This type of transformer must have a dedicated electrical (GFI) circuit with ground for the transformer to work. You are responsible to have the proper electrical service to the sign location. Please contact your Aetna Sign Group representative if you need additional information.

# 12'-0" DIA. PYLON W/ DRIVE THRU

QTY - 1

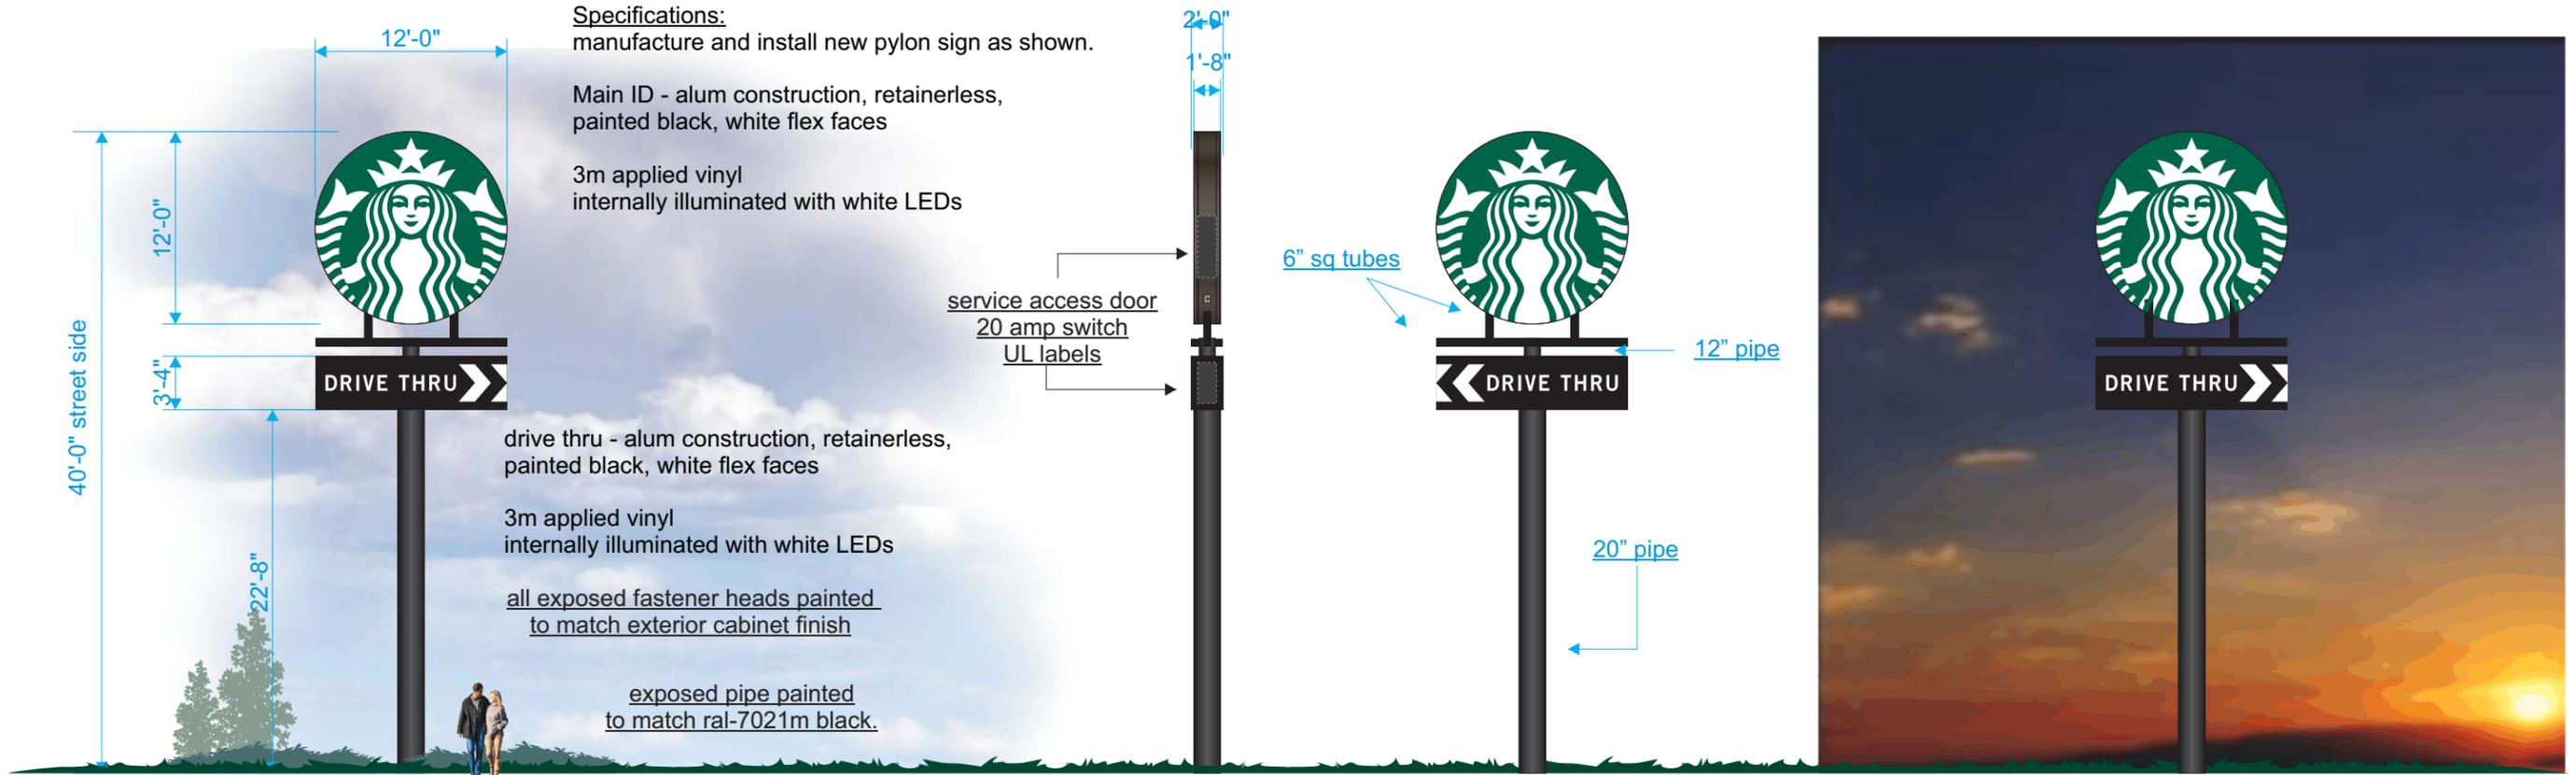

Front View - Scale: 3/32"=1'-0"

footing required:  
3'-6" hole dia  
12'-6" deep

COLOR LEGEND		
	PMS/PAINT	VINYL
	PMS 3425 C	3M 3630-76
	RAL 7021M	3M 3630-22
	PMS WHITE	3M 3630-20/ 7725-10 TRANSLUCENT OPAQUE
	PMS 369 C	NA
	REFL. WHITE	3M 680-10



2438 FREEDOM DRIVE + SAN ANTONIO, TX 78217 + PH: 210.826.2800  
FAX: 210.477.2323 + WWW.AETNASIGN.COM + FOLLOW US ON

CLIENT:	STARBUCKS	DRWG#:	3934.2
ADDRESS:	Various	SALES REP:	Jeanette M.
CITY:	San Antonio, Texas	DESIGNER:	Arnie V.
DATE:	9-18-18	CLIENT APPROVAL:	

COMPUTER FILE: art\drwg\misc\3934\_starbucks  
REVISION HISTORY: TSC#18370

Unpublished Work. Aetna Sign Group, LTD. All rights reserved. This is an original drawing created by Aetna Sign Group, LTD. It is submitted for your personal use; however, it shall at all times remain the property of Aetna Sign Group, LTD. It may be used in connection with the project being planned for you by Aetna Sign Group, LTD., but not otherwise. ©2013 AETNA SIGN GROUP, LTD.  
**You are not authorized to show this drawing to anyone outside your organization, nor is it to be reproduced, used, copied, or exhibited in any fashion. Violation of any of the above shall subject the violator(s) to all statutory and common law damages available to Aetna Sign Group, LTD., including, but not limited to, the value of man hours incurred in the production of this design, attorney's fees, and any and all other costs incurred by Aetna Sign Group, LTD. in the enforcement of its copyrights.**

National Building Codes now states all signs that utilize neon transformers, sized at 7,500 volts and up, must utilize UL2161 (GFI) transformers. This type of transformer must have a dedicated electrical (GFI) circuit with ground for the transformer to work. You are responsible to have the proper electrical service to the sign location. Please contact your Aetna Sign Group representative if you need additional information.

All signs will be manufactured to accommodate 120 volt current unless otherwise instructed by customer. Note: Aetna will supply transformers, boxes, disconnects, switches & letters. Installers are to provide all other necessary hardware to accomplish installation.

1"(25mm) Sq. Galv. frame covered with .080" aluminum sheet

Grid work of Lumifluent-HRLSB- 6500 white LED's.

Flexface Material- White with vinyl graphics

24Ga. metal backing each side of 6" x 6" steel Post

Weather Proof disconnect switch

6" x 6" steel square tube

6" x 6" square tube frame

3/16"(5mm) White Acrylite 015-2GP w/vinyl


Grid work of Lumifluent-HRLSB- 6500 white LED's.

Aluminum cabinet


Power Supply

Weather Proof disconnect switch

steel pipe

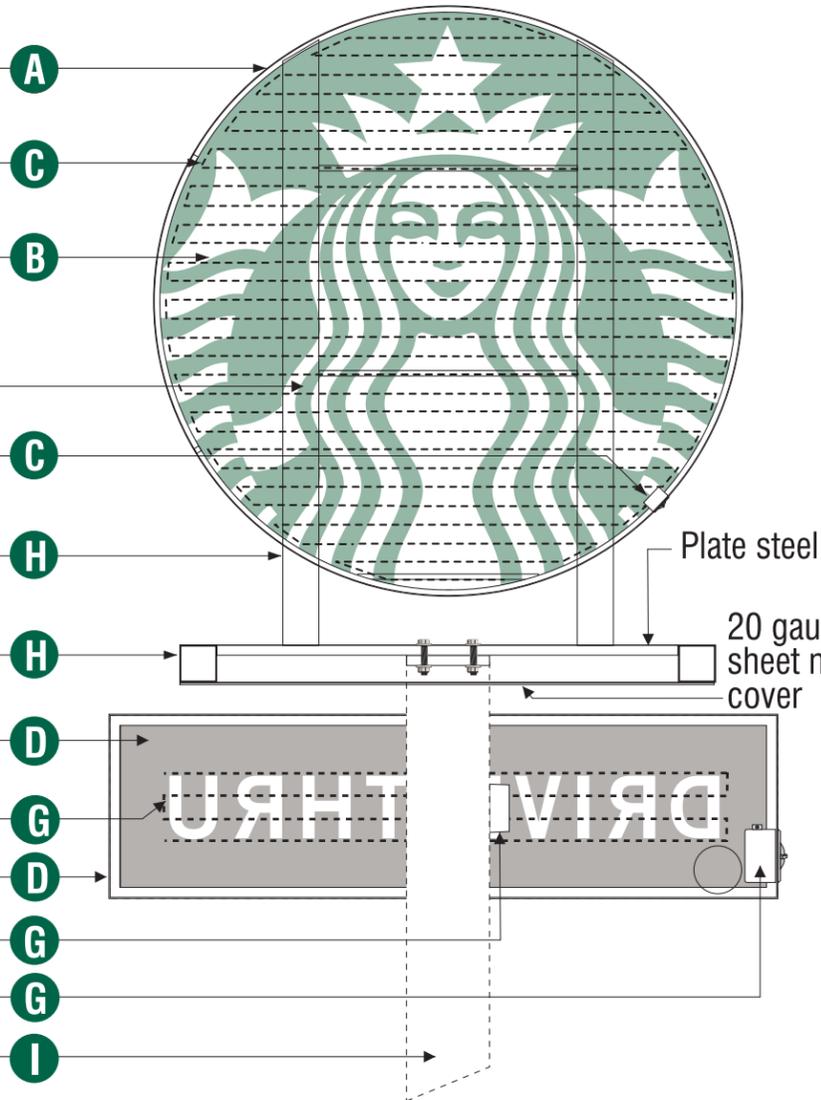

**3** Front Section View  
Scale: NTS

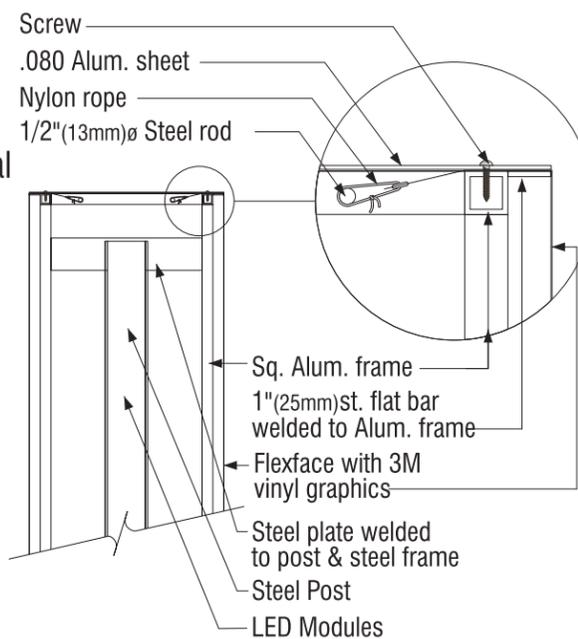

**4** Partial Section View typ.  
Scale: NTS



2438 FREEDOM DRIVE + SAN ANTONIO, TX 78217 + PH: 210.826.2800  
FAX: 210.477.2323 + WWW.AETNASIGN.COM + FOLLOW US ON

CLIENT:	STARBUCKS	DRWG#:	3934.3
ADDRESS:	Various	SALES REP:	Jeanette M.
CITY:	San Antonio, Texas	DESIGNER:	Arnie V.
DATE:	9-18-18	CLIENT APPROVAL:	

COMPUTER FILE: art\drwg\misc\3934\_starbucks  
REVISION HISTORY: TSC#18370

Unpublished Work. Aetna Sign Group, LTD. All rights reserved. This is an original drawing created by Aetna Sign Group, LTD. It is submitted for your personal use; however, it shall at all times remain the property of Aetna Sign Group, LTD. It may be used in connection with the project being planned for you by Aetna Sign Group, LTD., but not otherwise. ©2013 AETNA SIGN GROUP, LTD.

You are not authorized to show this drawing to anyone outside your organization, nor is it to be reproduced, used, copied, or exhibited in any fashion. Violation of any of the above shall subject the violator(s) to all statutory and common law damages available to Aetna Sign Group, LTD., including, but not limited to, the value of man hours incurred in the production of this design, attorney's fees, and any and all other costs incurred by Aetna Sign Group, LTD. in the enforcement of its copyrights.

National Building Codes now states all signs that utilize neon transformers, sized at 7,500 volts and up, must utilize UL2161 (GFI) transformers. This type of transformer must have a dedicated electrical (GFI) circuit with ground for the transformer to work. You are responsible to have the proper electrical service to the sign location. Please contact your Aetna Sign Group representative if you need additional information.

All signs will be manufactured to accommodate 120 volt current unless otherwise instructed by customer. Note: Aetna will supply transformers, boxes, disconnects, switches & letters. Installers are to provide all other necessary hardware to accomplish installation.

**BOA-19-1030029**  
**Subject Property – 5314 Thousand Oaks**



**Neighboring Properties**



**Neighboring Properties**



**Neighboring Properties**



**Neighboring Properties**



**View towards Wurzbach Road**

