



Board of Adjustment **Notification Plan for** **Case No A-21-10300019**



San Antonio City Limits



Subject Property



200' Notification Boundary



Council District: 5



1 inch equals 83 feet

"NOT TO SCALE,
 FOR ILLUSTRATIVE PURPOSES ONLY"

Development Services Department
 City of San Antonio

**PLOT PLAN
FOR BUILDING PERMITS**


Address: 3022 E1 Pkwy 78207

Lot: 3

Block: 3

NCB: 6105

REAR

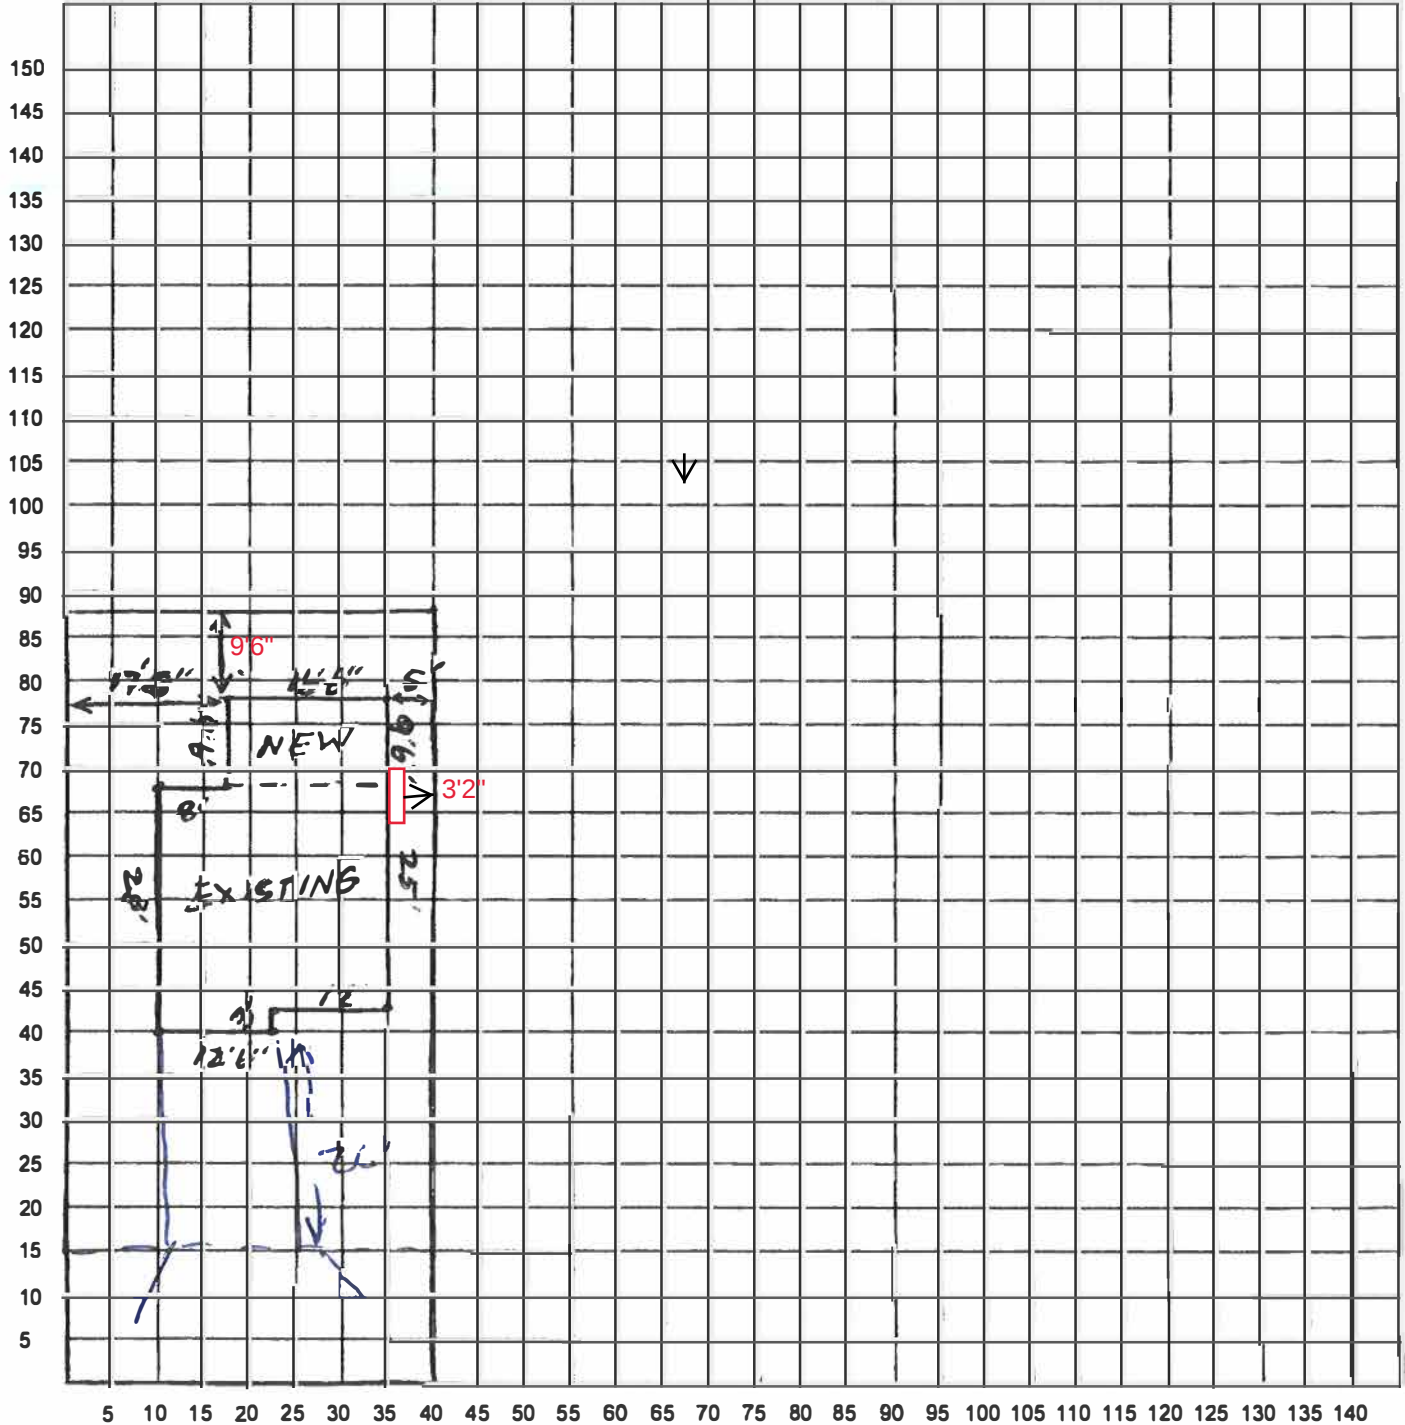

FRONT

I certify that the above plot plan shows all improvements on this property and that there will be no construction over easements. I also certify that I will build in compliance with the UDC and the 2015 IRC.

Date: 03/25/2021

Signature of Applicant: *Amel JB*

BOA-21-10300019

Subject Property: 3022 El Paso Street



Subject Property (New Addition)



Subject Property (New Addition Proximity to Rear Property Line)



Subject Property (New Addition Rear Setback Measurement)



Subject Property (Water Heater proximity to side property line)



Subject Property (side setback measurement)



Adjacent Property (West Side)



Adjacent Property (East Side)



Surrounding Area



Surrounding Area

