


Attachment 1 Notification Plan



**Attachment 1
Notification Plan (continued)**

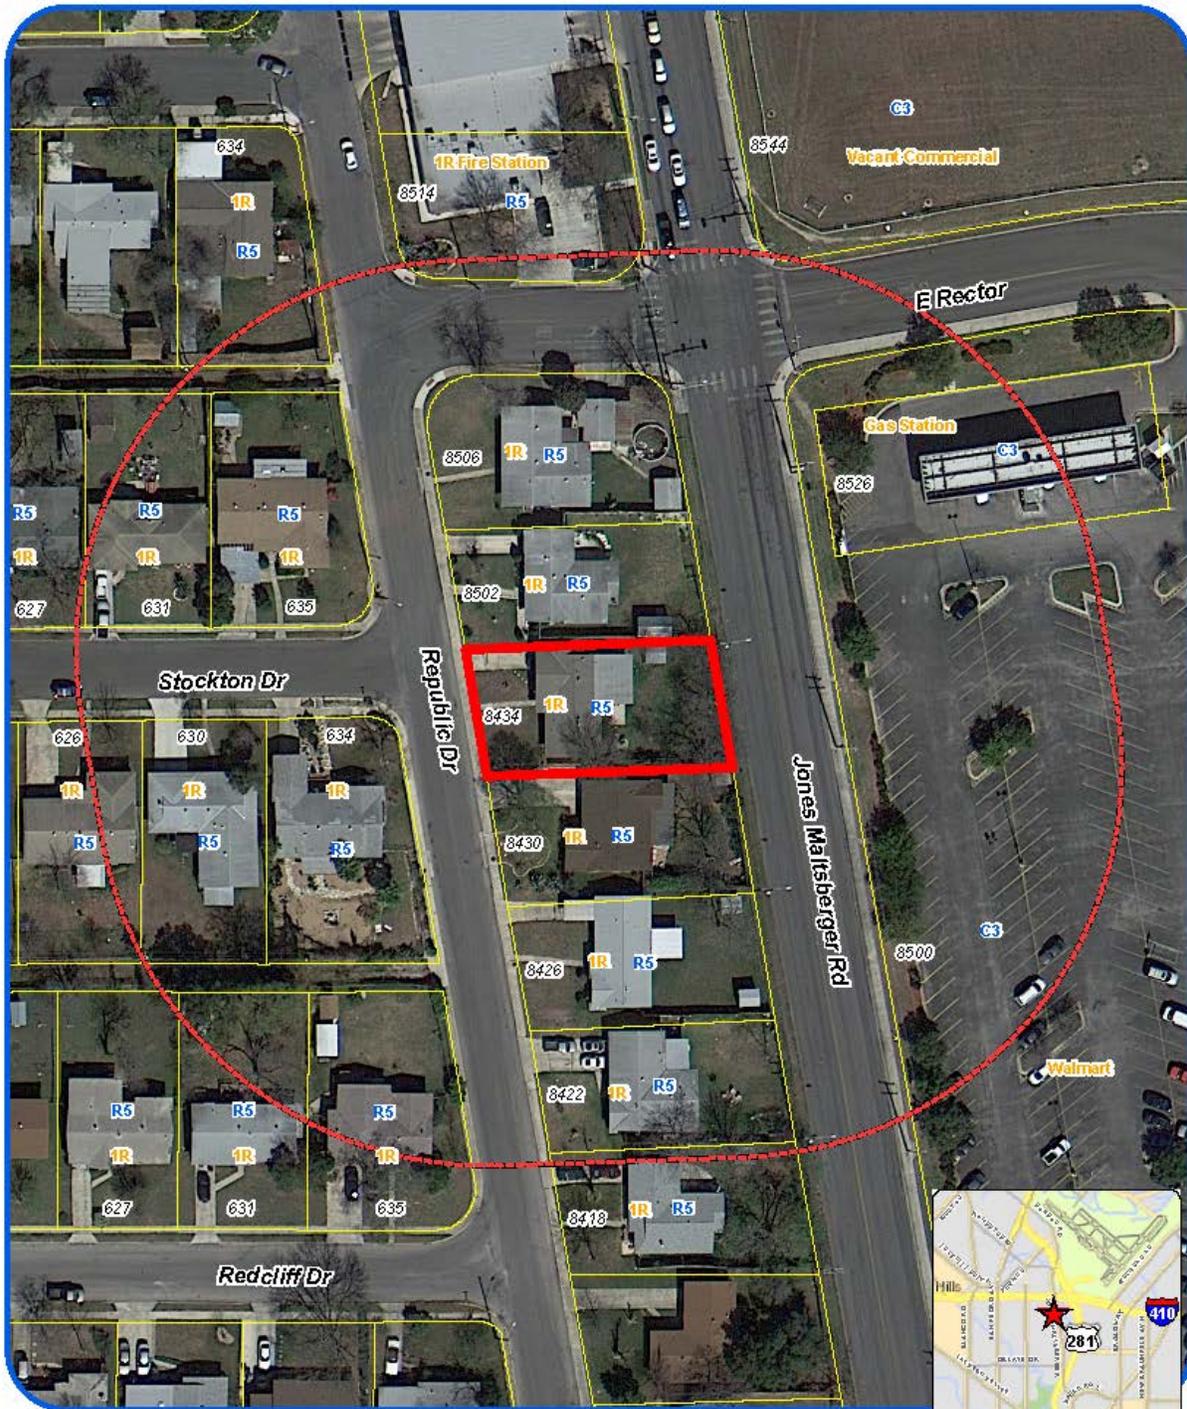

<p>Board of Adjustment Notification Plan for Case No A-15-158</p>		<p>San Antonio City Limits </p> <p>Subject Property </p> <p>200' Notification Boundary </p> <p>Council District 1</p>	<p></p> <p><small>*NOT TO SCALE, FOR ILLUSTRATIVE PURPOSES ONLY*</small></p> <p><small>Deane Kpeme at Services Department City of San Antonio</small></p>
--	---	---	--

**Attachment 2
Plot Plan**



Variance Request: 1) a request for the maximum 50% impervious coverage to allow the front yard to be 70% impervious.

Board of Adjustment
Plot Plan for
Case No A-15-158



"NOT TO SCALE,
FOR ILLUSTRATIVE PURPOSES ONLY"
Council District: 1

8434 Republic Dr

Development Services Department
City of San Antonio

Attachment 2
Plot Plan (continued)



Board of Adjustment
Plot Plan for
Case No A-15-158




"NOT TO SCALE,
FOR ILLUSTRATIVE PURPOSES ONLY"
Council District: 1

8434 Republic Dr

Development Services Department
City of San Antonio

**Attachment 3
Applicant's Site Plan**

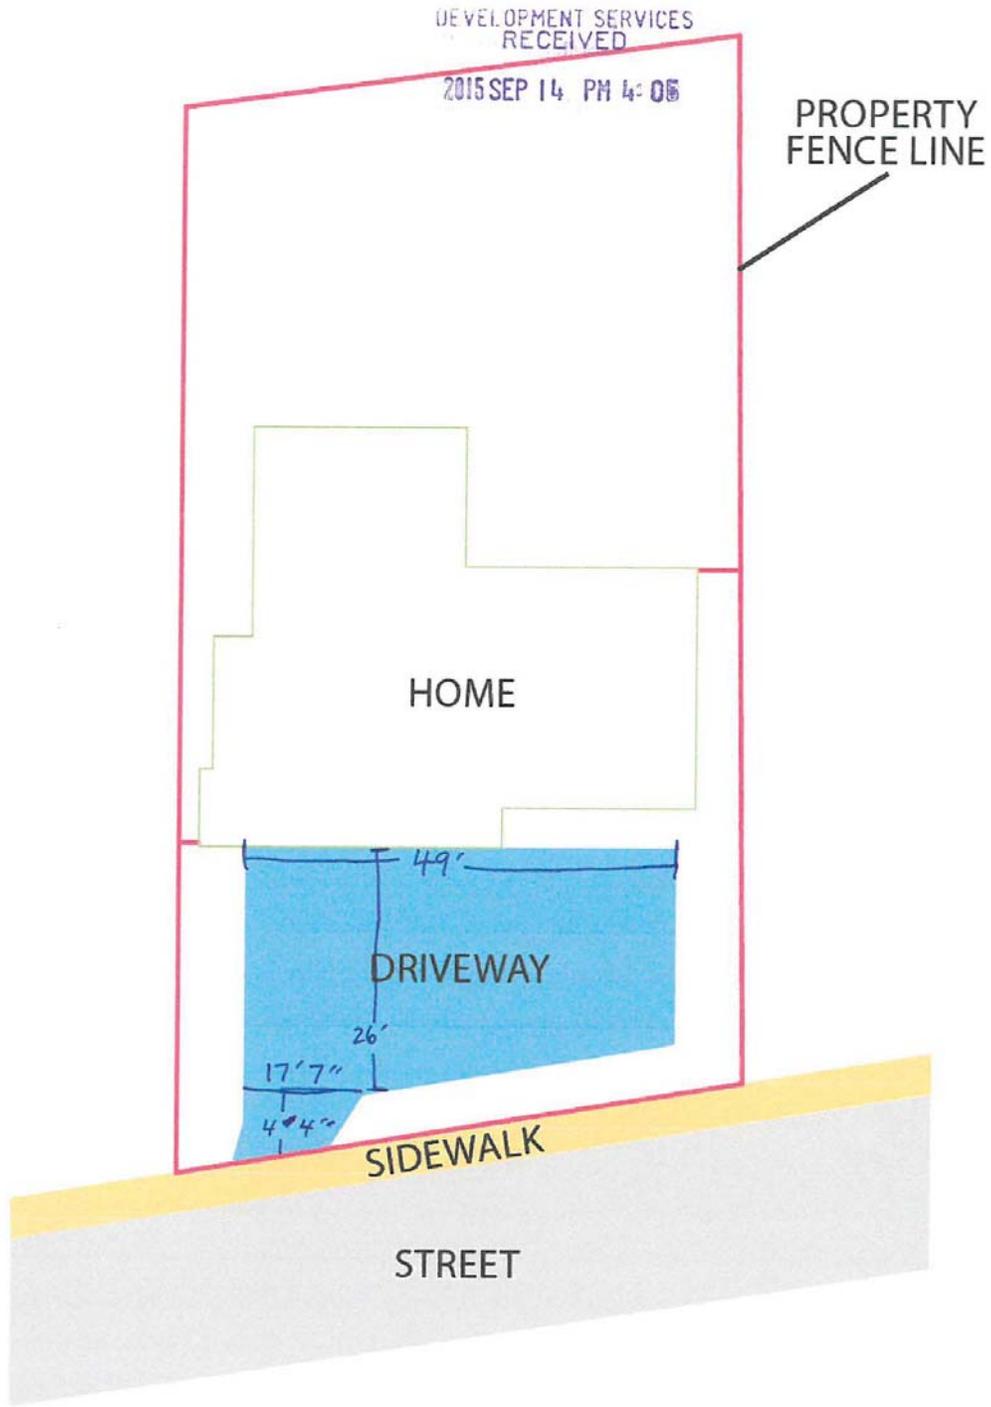

**Attachment 4 – Photos
Subject property**



Attachment 4- Photos

