


02/20/2015

Proposed Closure

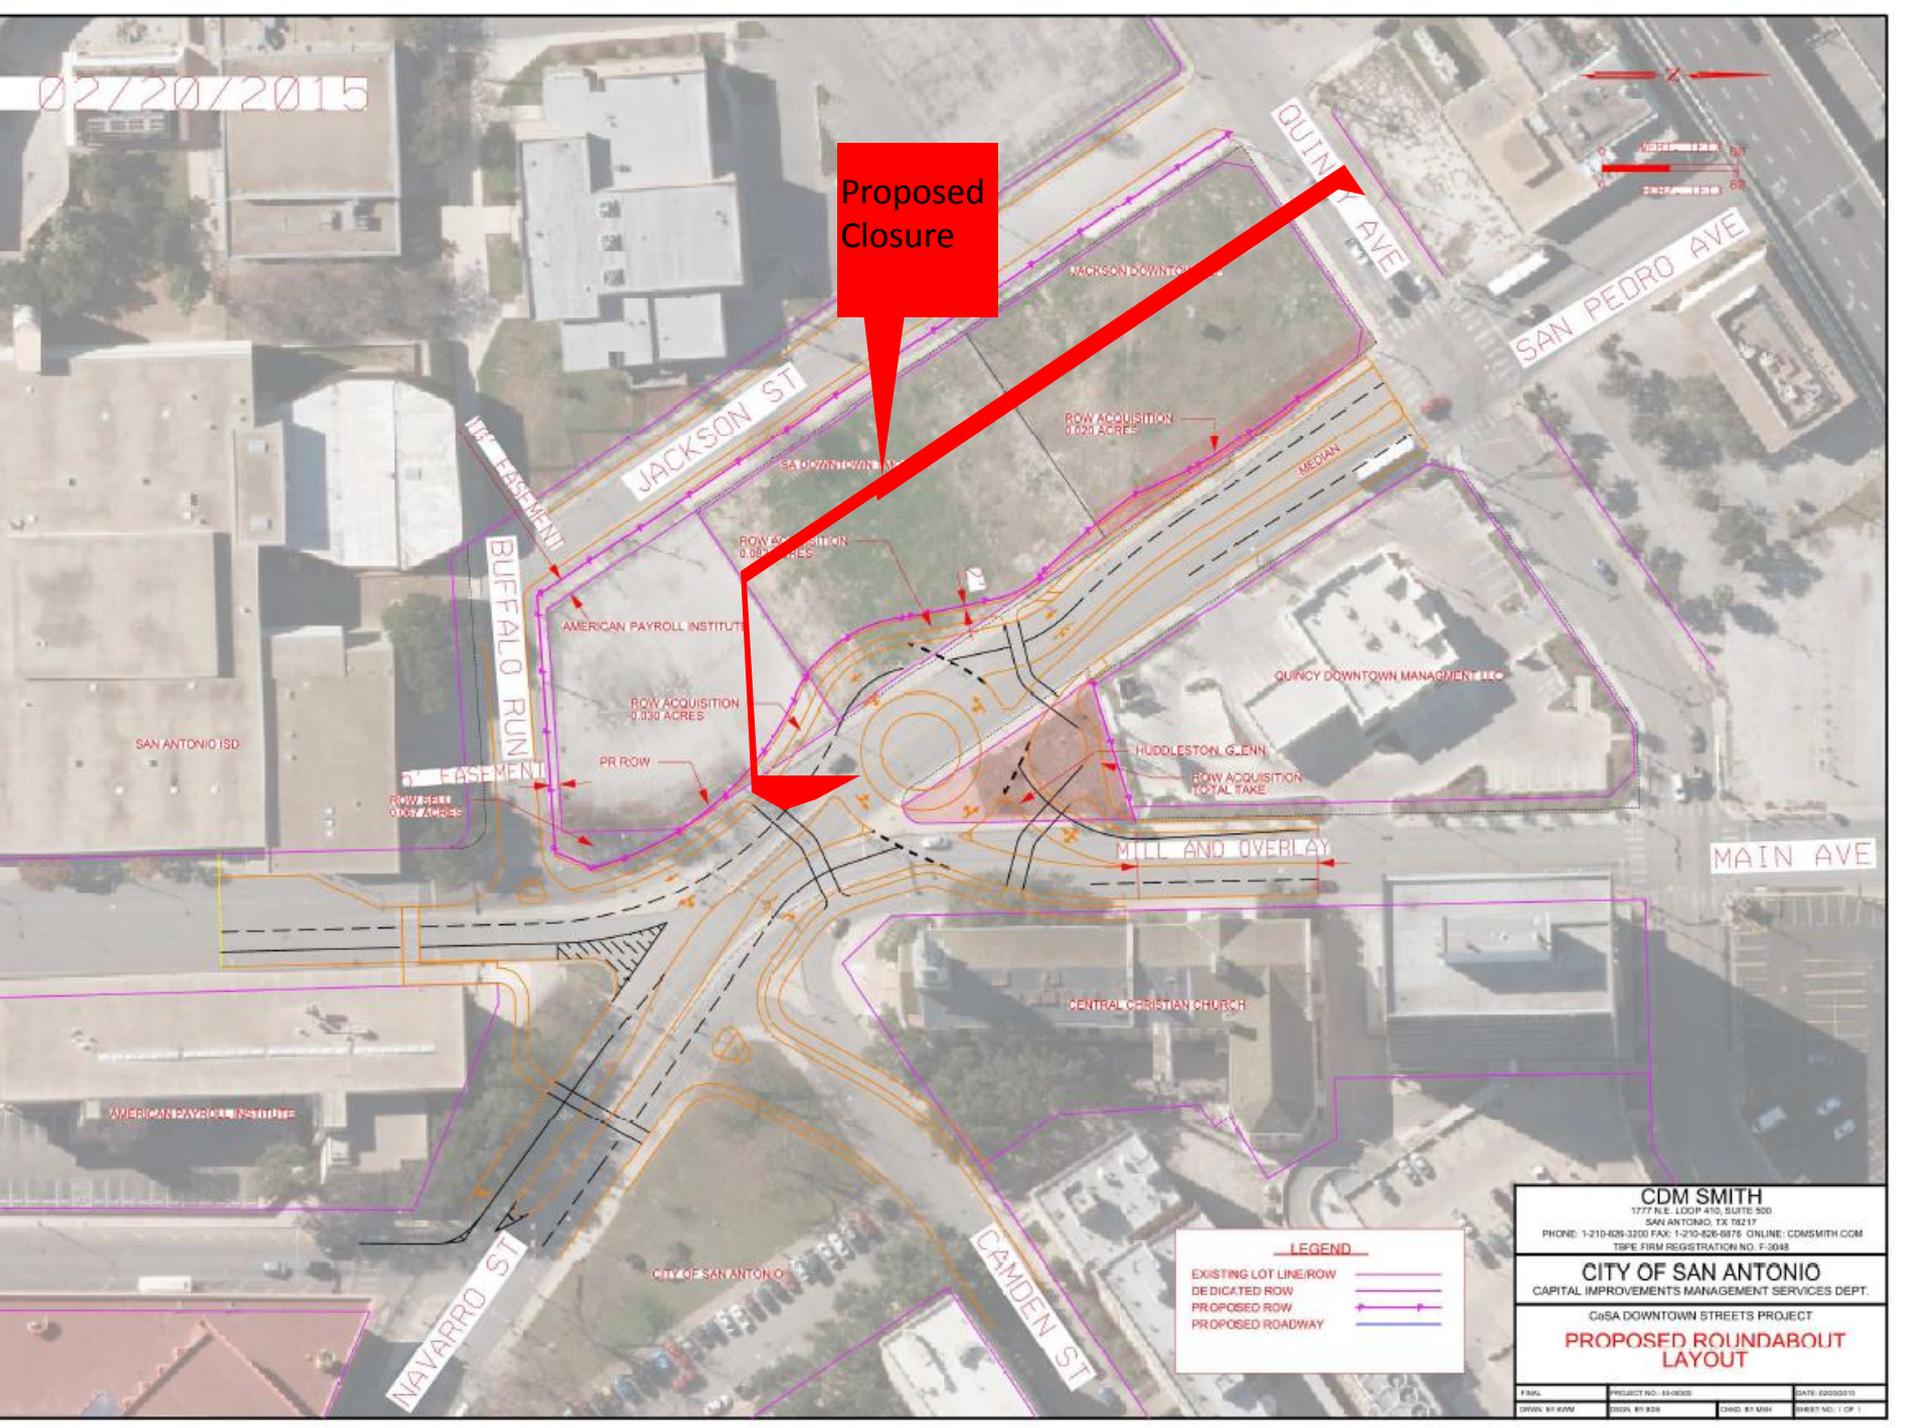

LEGEND

EXISTING LOT LINE/ROW	
DEDICATED ROW	
PROPOSED ROW	
PROPOSED ROADWAY	

CDM SMITH
 1777 N.E. LOOP 410, SUITE 300
 SAN ANTONIO, TX 78217
 PHONE: 1-210-426-3200 FAX: 1-210-426-8976 ONLINE: CDMSMITH.COM
 TSPE FIRM REGISTRATION NO. F-3048

CITY OF SAN ANTONIO
 CAPITAL IMPROVEMENTS MANAGEMENT SERVICES DEPT.

CoSA DOWNTOWN STREETS PROJECT
PROPOSED ROUNDABOUT LAYOUT

DESIGNER	PROJECT NO.	DATE
DRWN BY	CHKD BY	DATE