

US HWY 90 W

KIRK PLACE

118
1R
R4

114
1R
R4

108
1R
C3R

Feed Store
1801
C3R

Auto Sales
1816
C3R

C3R

1828
Barber Shop
1R

R4

1R

R4

1R

R4

1R

C3R

1R

1849
Car Wash
C3R

NOGALITOS ST

BIG FOOT

920

Auto Repair
C1 CD

918
1R

916
1R

914
1R

912
1R

Vacant
Residential
R4

R4

R4

902
1R

TAFT BLVD

C3R

Auto Dealer
1905

1904
C3R

C1 CD

R4

R4

R4

R4

R4

R4

R4

R4

1912
C3R

Print Shop
C3R

Restaurant
R4

1920
C3R

925
1R

923
1R

921
1R

919
1R

917
1R

915
1R

913
1R

911
1R

909
1R

907
1R

901
1R

GREEN ST

930
1R

926
1R

924
1R

920
1R

918
1R

912
1R

R4

R4

R4

R4

R4

R4

KNOX

ELLIOT




Board of Adjustment Notification Plan for Case No A-18-900031



- San Antonio City Limits 
- Subject Property 
- 200' Notification Boundary 
- Council District: 5

"NOT TO SCALE,
FOR ILLUSTRATIVE PURPOSES ONLY"
Development Services Department
City of San Antonio

NORTH
 site plan scale 1" = 10'
 R-4
 144.3'

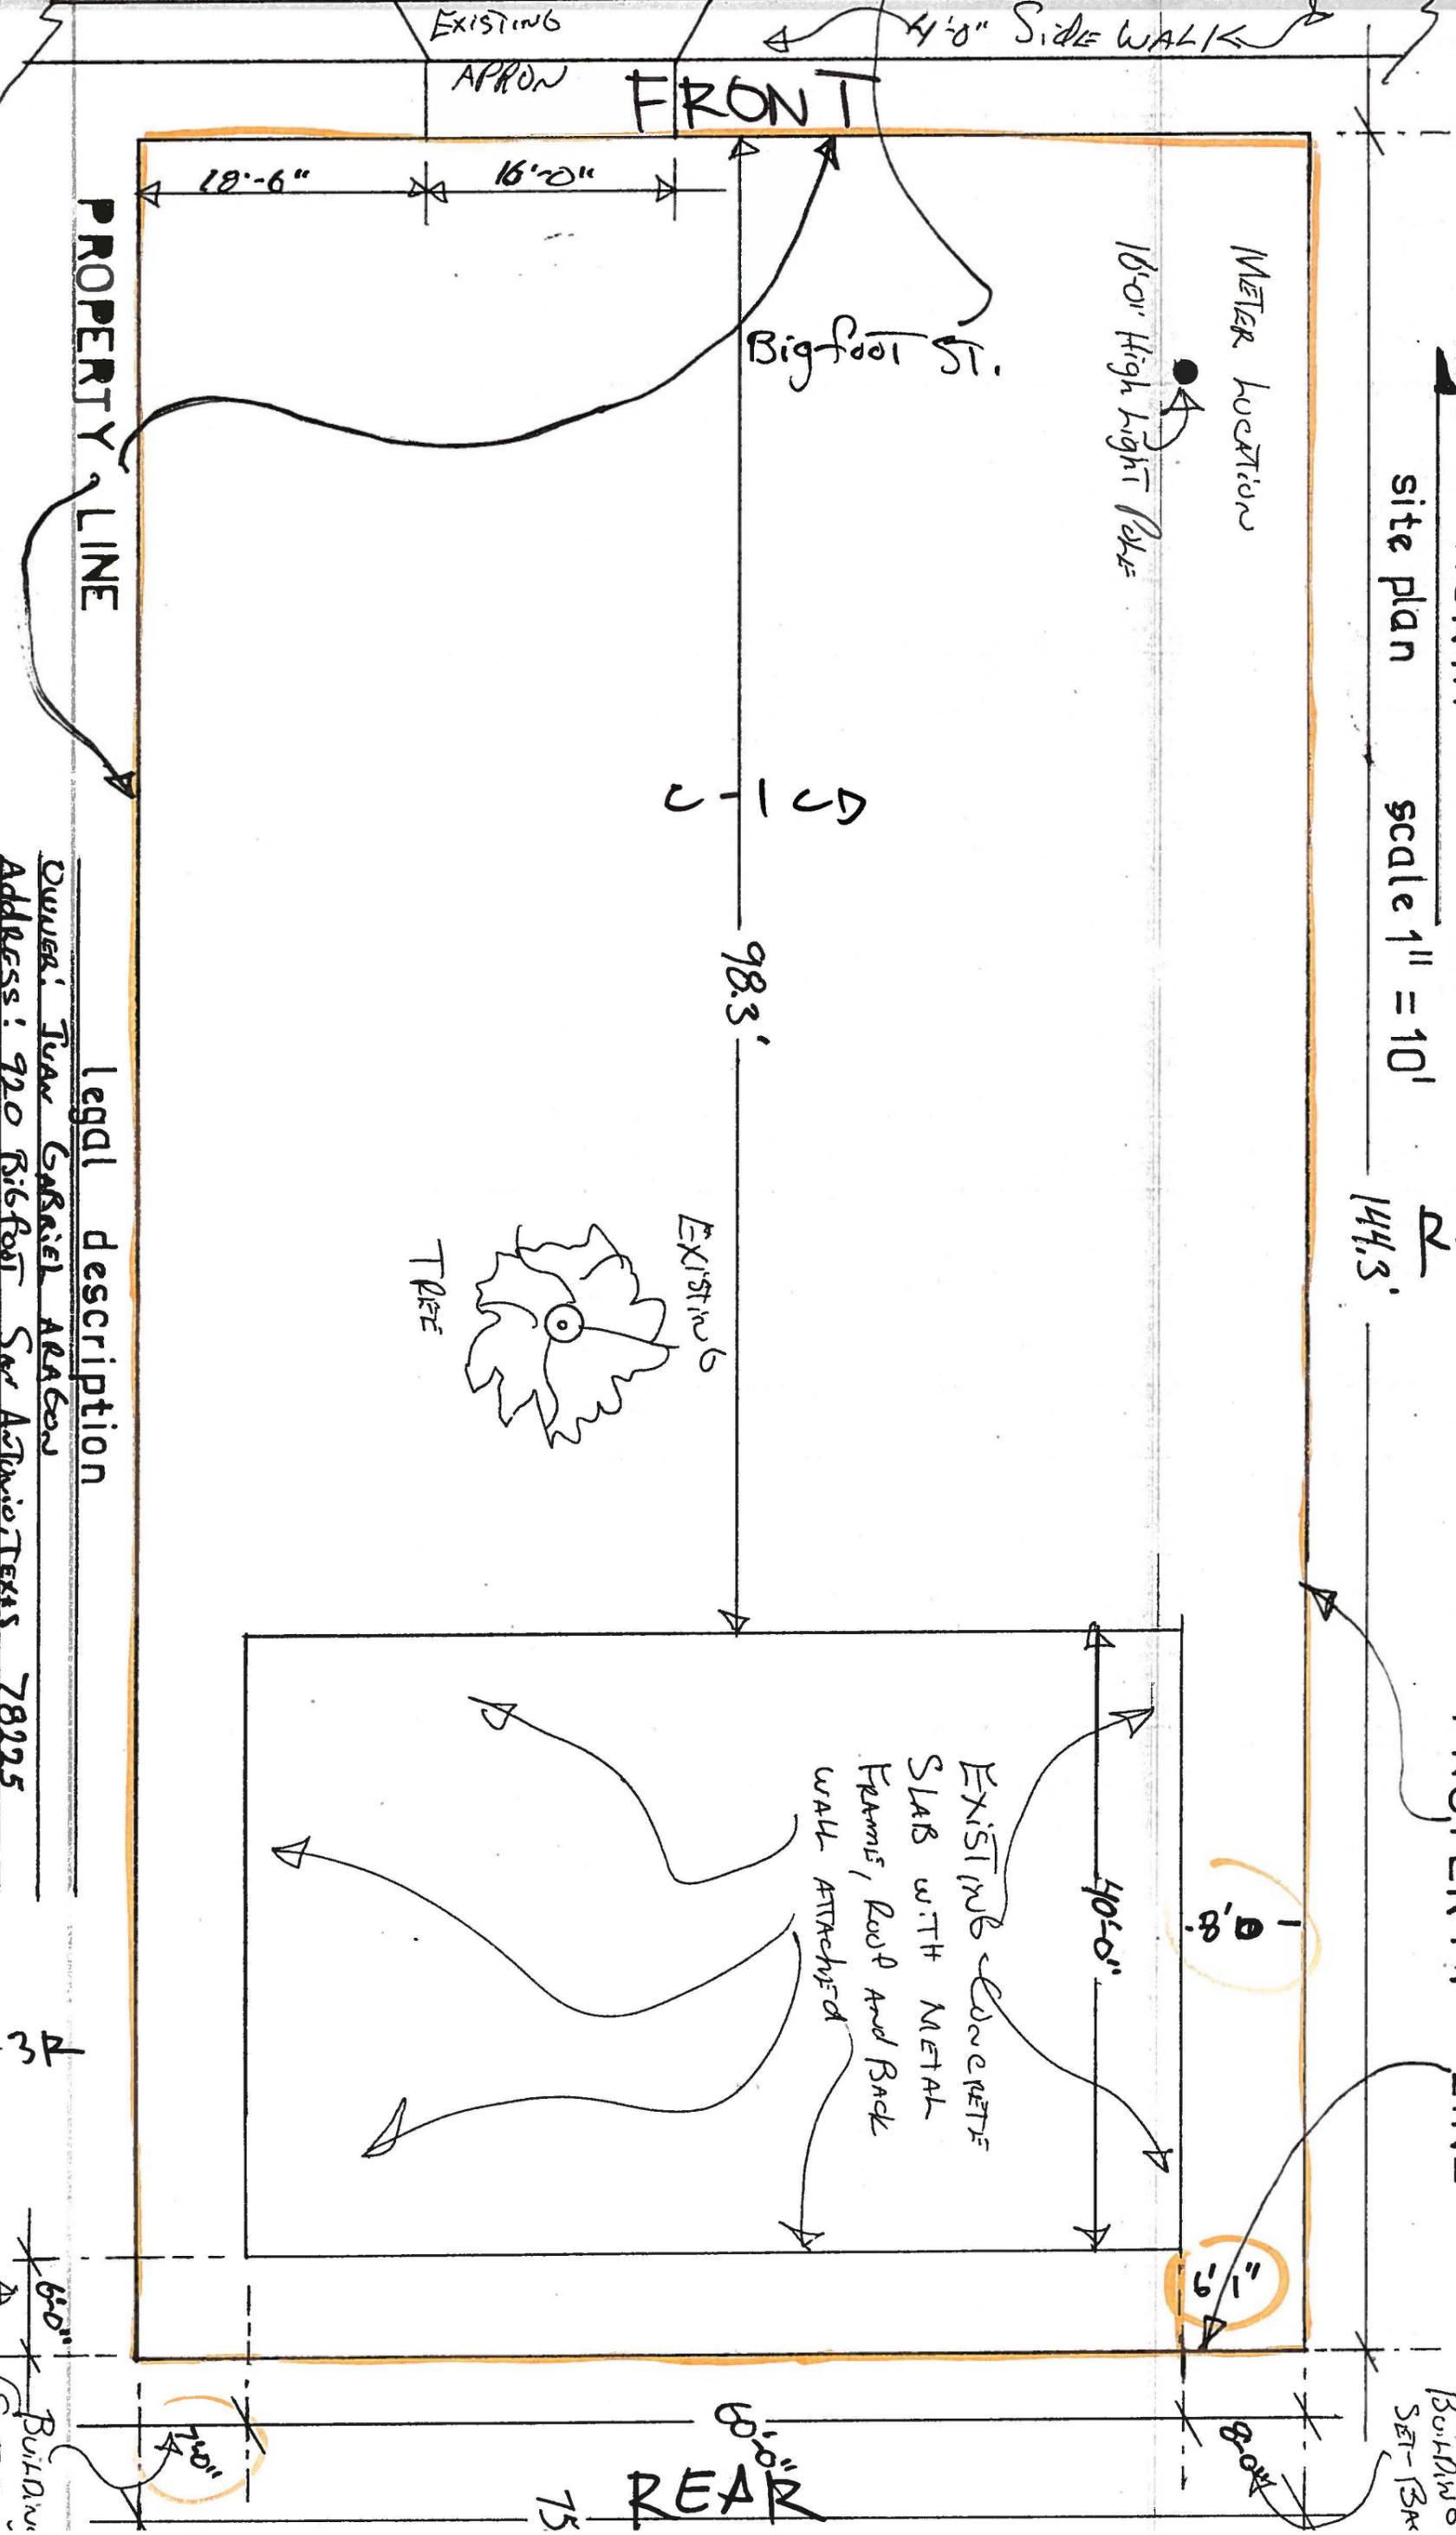

Legal description

Owner: Juan Gabriel Aragon
 Address: 920 Bigfoot San Antonio, Texas 78225
 Sub Division: Palm Heights
 Lot No: 11, 12, 13
 Block: 21
 UCR No: 2630

C-3

Drawn By P. Prince

6'-0" Building SET-BK

6'-0" REAR

Building SET-BK

BOA-18-900031
Subject Property – 920 Big Foot



Adjacent residential properties



Neighboring Properties



Neighboring Properties



Neighboring Properties

