

HISTORIC AND DESIGN REVIEW COMMISSION

March 01, 2017

HDRC CASE NO: 2017-069
ADDRESS: 3100 BROADWAY
LEGAL DESCRIPTION: NCB 3864 BLK 10 LOT 7 THRU 12
ZONING: C-2 RIO-1
CITY COUNCIL DIST.: 2
APPLICANT: Jason Fuege/Mdn Architects, Inc
OWNER: Jason Fuege/Mdn Architects, Inc
TYPE OF WORK: Construction of an addition to an existing structure, site work
REQUEST:

The applicant is requesting a Certificate of Appropriateness for approval to:

1. Construct an addition to feature 1,800 square feet to the existing 3,000 square foot structure.
2. Perform site work including landscaping, parking improvements and drainage studies.

APPLICABLE CITATIONS:

Section 35-672. Neighborhood Wide Design Standards

- (a) Pedestrian Circulation. Pedestrian access shall be provided among properties to integrate neighborhoods.
- (2) Link the various functions and spaces on a site with sidewalks in a coordinated system.
Provide pedestrian sidewalks between buildings, parking areas and built features such as outdoor plazas and courtyards.
- (5) Pedestrian Access Along the Riverwalk Pathway Shall Not Be Blocked.
- A. Queuing is prohibited on the Riverwalk pathway.
- B. Hostess stations shall be located away from the Riverwalk pathway so as to not inhibit pedestrian flow on the Riverwalk pathway. That is, the hostess station shall not be located in such a manner to cause a patron who has stopped at the hostess stand to be standing on the Riverwalk pathway. Pedestrian flow shall be considered "inhibited" if a pedestrian walking along the pathway has to swerve, dodge, change direction or come to a complete stop to avoid a patron engaged at the hostess stand.
- C. Tables and chairs shall be located a sufficient distance from the Riverwalk pathway so that normal dining and service shall not inhibit the flow of pedestrian traffic. See inhibited definition in subsection B. above.
- (c) Views. The river's course (both natural and manmade), and San Antonio's street pattern, creates unique views of certain properties from the public ROW. These properties often occur at prominent curves in the river or where a street changes direction and a property appears to be a terminus at the end of a street.
- (1) Architectural Focal Point. When a property is situated in such a manner as to appear to be the terminus at the end of the street or at a prominent curve in the river, the building shall incorporate into its design an architectural feature that will provide a focal point at the end of the view. (see Figure 672-3) An architectural feature will be considered to be a focal point through any of the following methods, but not limited to:
- A. Additional height.
- B. Creation of a tower.
- C. Variation in roof shape.
- D. Change of color or materials.
- E. Addition of a design enhancement feature such as:
- i. Embellished entrance areas.
 - ii. Articulated corners, especially when entrance is at corner, rounded or chamfered corners ease the transitions from one street facade to the adjoining facade.
 - iii. Recessed or projecting balconies and entrances.

Section 35-673. Site Design Standards

(a) Solar Access. The intent of providing and maintaining solar access to the San Antonio River is to protect the river's specific ecoclimate. The river has a special microclimate of natural and planted vegetation that requires certain levels and balanced amounts of sunlight, space and water. Development must be designed to respect and protect those natural requirements, keeping them in balance and not crowding or altering them so that vegetation does not receive more or less space and water, but particularly sunlight, than is required for normal expected growth.

(1) Building Massing to Provide Solar Access to the River. Building massing shall be so designed as to provide direct sunlight to vegetation in the river channel as defined:

A. The area to be measured for solar access shall be a thirty-foot setback from the river's edge or from the river's edge to the building face, whichever is lesser, parallel to the river for the length of the property.

B. The solar calculations shall be measured exclusive to the applicant's property; that is, shades and shadows of other buildings shall not be included in the calculations. The solar calculations shall only measure the impact of new construction and additions. The shading impact of historic buildings on the site may be excluded from the calculations.

C. The defined area shall receive a minimum of 5.5 hours of direct sunlight, measured at the winter solstice, and 7.5 hours of direct sunlight, measured at the summer solstice.

D. Those properties located on the south side of the river (whose north face is adjacent to the river) shall only be required to measure the sunlight in the 30-foot setback on the opposite bank of the river.

E. Those properties within the river improvement overlay district not directly adjacent to the river are still subject to the provisions of this section. To determine the solar access effect of these buildings on the river the applicant must measure the nearest point to the river of an area defined by a thirty-foot setback from the river's edge, parallel to the river for the length of their property that would be affected by their building. For those buildings on the south side of the river, the 30-foot setback shall be measured only on the opposite bank.

F. However, in those cases where the above conditions cannot be met due to the natural configuration of the river, existing street patterns, or existing buildings, the HDRC may approve a buildings mass and height as allowed by table 674-2.

G. If there is a conflict with this section and another section of this chapter this section shall prevail.

(b) Building Orientation. Buildings should be sited to help define active spaces for area users, provide pedestrian connections between sites, help animate the street scene and define street edges. Consideration to both the street and riverside should be given. The placement of a building on a site should therefore be considered within the context of the block, as well as how the structure will support the broader design goals for the area.

(2) Primary and Secondary Entrances.

A. Orient a building's primary entrance toward the street with subordinate entrances located on the riverside and/or the interior of the property. On a major thoroughfare street it is acceptable to provide the primary entrance through a common courtyard and then to a street.

B. The primary entrance shall be distinguished by architectural features such as, but not limited to: an entry portal; change in material or color; change in scale of other openings; addition of columns, lintels or canopies.

C. Secondary entrances shall have architectural features that are subordinate to the primary entrance in scale and detail. For purposes of this division subordinate means that the entrance is smaller in height and width, and has fewer or simpler architectural elements.

(f) Plant Materials. A number of soil conditions converge in the San Antonio area to create unique vegetation ecosystems. Along the route of the San Antonio River, the soil conditions vary greatly from the northern boundary near Hildebrand to the city limits near Mission San Francisco de la Espada (Mission Espada) and therefore native and indigenous plants will vary accordingly. Landscaping should reflect the unique soil characteristics of the specific site.

(3) Install Trees to Provide Shade and to Separate Pedestrians From Automobile Traffic. Install street trees along the property line or in the ROW abutting all streets according to minimum requirement standards established in subsection 35-512(b), except where this conflicts with existing downtown Tri-Party improvements in "RIO-3." In "RIO-3" the owner has the option of placing trees at the property line, or along the street edge.

(g) Paving Materials. An important San Antonio landscape tradition is the use of decorative surfaces for paving and other landscape structures. Paving materials and patterns should be carefully chosen to preserve and enhance the pedestrian experience.

(1) Vary Walkway, Patio and Courtyard Paving to Add Visual Interest on the Riverside of Properties Abutting the River. Pervious paving is encouraged where feasible and appropriate to the site.

(i) Street Furnishings. Street furnishings are exterior amenities, including but not limited to, tables, chairs, umbrellas, landscape pots, wait stations, valet stations, bicycle racks, planters, benches, bus shelters, kiosks, waste receptacles and

similar items that help to define pedestrian use areas. Handcrafted street furnishings are particularly important in San Antonio, and therefore this tradition of craftsmanship and of providing street furniture is encouraged.

(2) Street Furnishing Materials.

A. Street furnishings shall be made of wood, metal, stone, terra cotta, cast stone, hand-sculpted concrete, or solid surfacing material, such as Corian or Surell.

(4) Street furnishings, such as tables and chairs may not be stored (other than overnight storage) in such a way as to be visible from the river pathway.

(j) Lighting. Site lighting should be considered an integral element of the landscape design of a property. It should help define activity areas and provide interest at night. At the same time, lighting should facilitate safe and convenient circulation for pedestrians, bicyclists and motorists. Overspill of light and light pollution should be avoided.

(1) Site Lighting. Site lighting shall be shielded by permanent attachments to light fixtures so that the light sources are not visible from a public way and any offsite glare is prevented.

A. Site lighting shall include illumination of parking areas, buildings, pedestrian routes, dining areas, design features and public ways.

B. Outdoor spaces adjoining and visible from the river right-of-way shall have average ambient light levels of between one (1) and three (3) foot-candles with a minimum of 0.5-foot candles and a maximum of six (6) foot-candles at any point measured on the ground plane. Interior spaces visible from the river right-of-way on the river level and ground floor level shall use light sources with no more than the equivalent lumens of a one hundred-watt incandescent bulb. Exterior balconies, porches and canopies adjoining and visible from the river right-of-way shall use light sources with the equivalent lumens of a sixty-watt incandescent bulb with average ambient light levels no greater than the lumen output of a one hundred-watt incandescent light bulb as long as average foot candle standards are not exceeded. Accent lighting of landscape or building features including specimen plants, gates, entries, water features, art work, stairs, and ramps may exceed these standards by a multiple of 2.5. Recreational fields and activity areas that require higher light levels shall be screened from the river hike and bike pathways with a landscape buffer.

C. Exterior light fixtures that use the equivalent of more than one hundred-watt incandescent bulbs shall not emit a significant amount of the fixture's total output above a vertical cut-off angle of ninety (90) degrees. Any structural part of the fixture providing this cut-off angle must be permanently affixed.

D. Lighting spillover to the publicly owned areas of the river or across property lines shall not exceed one-half (½) of one (1) foot-candle measured at any point ten (10) feet beyond the property line.

(2) Provide Lighting for Pedestrian Ways That is Low Scaled for Walking. The position of a lamp in a pedestrian-way light shall not exceed fifteen (15) feet in height above the ground.

(3) Light Temperature and Color.

A. Light temperature and color shall be between 2500° K and 3500° K with a color rendition index (CRI) of eighty (80) or higher, respectively. This restriction is limited to all outdoor spaces adjoining and visible from the river right-of-way and from the interior spaces adjoining the river right-of-way on the river level and ground floor level. Levels shall be determined by product specifications.

(4) Minimize the Visual Impacts of Exterior Building Lighting.

A. All security lighting shall be shielded so that the light sources are not visible from a public way.

B. Lighting (uplighting and downlighting) that is positioned to highlight a building or outdoor artwork shall be aimed at the object to be illuminated, not pointed into the sky.

C. Fixtures shall not distract from, or obscure important architectural features of the building. Lighting fixtures shall be a subordinate feature on the building unless they are incorporated into the over-all design scheme of the building.

(5) Prohibited Lighting on the Riverside of Properties Abutting the River.

A. Flashing lights.

B. Rotating lights.

C. Chaser lights.

D. Exposed neon.

E. Seasonal decorating lights such as festoon, string or rope lights, except between November 20 and January 10.

F. Flood lamps.

(6) Minimize the visual impacts of lighting in parking areas in order to enhance the perception of the nighttime sky and to prevent glare onto adjacent properties. Parking lot light poles are limited to thirty (30) feet in height, shall have a 90° cutoff angle so as to not emit light above the horizontal plane.

(l) Access to Public Pathway Along the River. These requirements are specifically for those properties adjacent to the river to provide a connection to the publicly owned pathway along the river. The connections are to stimulate and enhance urban activity, provide path connections in an urban context, enliven street activity, and protect the ambiance and character of the river area.

(3) Clearly define a key pedestrian gateway into the site from the publicly owned pathway at the river with distinctive architectural or landscape elements.

A. The primary gateway from a development to the publicly owned pathway at the river shall be defined by an architectural or landscape element made of stone, brick, tile, metal, rough hewn cedar or hand-formed concrete or through the use of distinctive plantings or planting beds.

(n) Service Areas and Mechanical Equipment. Service areas and mechanical equipment should be visually unobtrusive and should be integrated with the design of the site and building. Noise generated from mechanical equipment shall not exceed city noise regulations.

(1) Locate service entrances, waste disposal areas and other similar uses adjacent to service lanes and away from major streets and the river..

C. Air intake and exhaust systems, or other mechanical equipment that generates noise, smoke or odors, shall not be located at the pedestrian level.

Sec. 35-674. Building Design Principles

(a) Architectural Character. A basic objective for architectural design in the river improvement overlay districts is to encourage the reuse of existing buildings and construction of new, innovative designs that enhance the area, and help to establish distinct identities for each of the zone districts. At the same time, these new buildings should reinforce established building traditions and respect the contexts of neighborhoods.

When a new building is constructed, it shall be designed in a manner that reinforces the basic character-defining features of the area. Such features include the way in which a building is located on its site, the manner in which it faces the street and its orientation to the river. When these design variables are arranged in a new building to be similar to those seen traditionally, visual compatibility results.

(b) Mass and Scale. A building shall appear to have a "human scale." In general, this scale can be accomplished by using familiar forms and elements interpreted in human dimensions. Exterior wall designs shall help pedestrians establish a sense of scale with relation to each building. Articulating the number of floors in a building can help to establish a building's scale, for example, and prevent larger buildings from dwarfing the pedestrian.

(1) Express facade components in ways that will help to establish building scale.

A. Treatment of architectural facades shall contain a discernible pattern of mass to void, or windows and doors to solid mass. Openings shall appear in a regular pattern, or be clustered to form a cohesive design. Architectural elements such as columns, lintels, sills, canopies, windows and doors should align with other architectural features on the adjacent facades.

(2) Align horizontal building elements with others in the blockface to establish building scale.

A. Align at least one (1) horizontal building element with another horizontal building element on the same block face. It will be considered to be within alignment if it is within three (3) feet, measured vertically, of the existing architectural element.

(3) Express the distinction between upper and lower floors.

A. Develop the first floor as primarily transparent. The building facade facing a major street shall have at least fifty (50) percent of the street level facade area devoted to display windows and/or windows affording some view into the interior areas. Multi-family residential buildings with no retail or office space are exempt from this requirement.

(4) Where a building facade faces the street or river and exceeds the maximum facade length allowed in Table 674-1 divide the facade of building into modules that express traditional dimensions.

A. The maximum length of an individual wall plane that faces a street or the river shall be as shown in Table 674-1.

Table 674-1

Description	RIO-1	RIO-2	RIO-3	RIO-4	RIO-5	RIO-6
Maximum Facade Length	50 ft.	50 ft.	30 ft.	75 ft.	75 ft.	50 ft.

- B. If a building wall plane facing the street or river and exceeds the length allowed in Table 674-1, employ at least two (2) of the following techniques to reduce the perceived mass:
 - Change materials with each building module to reduce its perceived mass; or
 - Change the height with each building module of a wall plane. The change in height shall be at least ten (10) percent of the vertical height; or
 - Change the roof form of each building module to help express the different modules of the building mass; or
 - Change the arrangement of windows and other facade articulation features, such as, columns, pilasters or strap work, which divides large planes into smaller components.

(5) Organize the Mass of a Building to Provide Solar Access to the River.

A. One (1) method of doing so is to step the building down toward the river to meet the solar access requirements of subsection 35-673(a).

B. Another method is to set the building back from the river a distance sufficient to meet the solar access requirements of subsection 35-673(a).

(c) Height. Building heights vary along the river corridor, from one-story houses to high-rise hotels and apartments. This diversity of building heights is expected to continue. However, within each zone, a general similarity in building heights should be encouraged in order to help establish a sense of visual continuity. In addition, building heights shall be configured such that a comfortable human scale is established along the edges of properties and views to the river and other significant landmarks are provided while allowing the appropriate density for an area.

(1) The maximum building height shall be as defined in Table 674-2.

A. Solar access standards subsection 35-673(a), and massing standards subsection 35-674(b) also will affect building heights.

Table 674-2

Description	RIO-1	RIO-2	RIO-3	RIO-4	RIO-5	RIO-6
Maximum # of Stories	5	10	None	7	5	4
Maximum Height in Feet	60 ft.	120 ft.	None	84 ft.	60 ft.	50 ft.

(3) On the street-side, the building facade shall appear similar in height to those of other buildings found traditionally in the area.

If fifty (50) percent of the building facades within a block face are predominantly lower than the maximum height allowed, the new building facade on the street-side shall align with the average height of those lower buildings within the block face, or with a particular building that falls within the fifty (50) percent range. However, the remainder of the building may obtain its maximum height by stepping back fifteen (15) feet from the building face.

(4) Designation of a development node provides for the ability to increase the building height by fifty (50) percent from the requirements set out in article VI.

(d) Materials and Finishes. Masonry materials are well established as primary features along the river corridor and their use should be continued. Stucco that is detailed to provide a texture and pattern, which conveys a human scale, is also part of the tradition. In general, materials and finishes that provide a sense of human scale, reduce the perceived mass of a building and appear to blend with the natural setting of the river shall be used, especially on major structures.

(1) Use indigenous materials and traditional building materials for primary wall surfaces. A minimum of seventy-five (75) percent of walls (excluding window fenestrations) shall be composed of the following:

- A. Modular masonry materials including brick, stone, and rusticated masonry block, tile, terra-cotta, structural clay tile and cast stone. Concrete masonry units (CMU) are not allowed.
- B. Other new materials that convey the texture, scale, and finish similar to traditional building materials.
- C. Stucco and painted concrete when detailed to express visual interest and convey a sense of scale.
- D. Painted or stained wood in a lap or shingle pattern.

(2) The following materials are not permitted as primary building materials and may be used as a secondary material only:

- A. Large expanses of high gloss or shiny metal panels.

B. Mirror glass panels. Glass curtain wall buildings are allowed in RIO-3 as long as the river and street levels comply with 35-674(d)(1) above.

(3) Paint or Finish Colors.

A. Use natural colors of indigenous building materials for properties that abut the Riverwalk area.

B. Use matte finishes instead of high glossy finishes on wall surfaces. Wood trim and metal trim may be painted with gloss enamel.

C. Bright colors may highlight entrances or architectural features.

(e) Facade Composition. Traditionally, many commercial and multi-family buildings in the core of San Antonio have had facade designs that are organized into three (3) distinct segments: First, a "base" exists, which establishes a scale at the street level; second a "mid-section," or shaft is used, which may include several floors. Finally a "cap" finishes the composition. The cap may take the form of an ornamental roof form or decorative molding and may also include the top floors of the building. This organization helps to give a sense of scale to a building and its use should be encouraged. In order to maintain the sense of scale, buildings should have the same setback as surrounding buildings so as to maintain the street-wall pattern, if clearly established.

In contrast, the traditional treatment of facades along the riverside has been more modest. This treatment is largely a result of the fact that the riverside was a utilitarian edge and was not oriented to the public. Today, even though orienting buildings to the river is a high priority objective, it is appropriate that these river-oriented facades be simpler in character than those facing the street.

(1) Street Facade. Buildings that are taller than the street-wall (sixty (60) feet) shall be articulated at the stop of the street wall or stepped back in order to maintain the rhythm of the street wall. Buildings should be composed to include a base, a middle and a cap.

A. High rise buildings, more than one hundred (100) feet tall, shall terminate with a distinctive top or cap. This can be accomplished by:

i. Reducing the bulk of the top twenty (20) percent of the building by ten (10) percent.

ii. By stepping back the top twenty (20) percent of the building.

iii. Changing the material of the cap.

B. Roof forms shall be used to conceal all mechanical equipment and to add architectural interest to the structure.

C. Roof surfaces should include strategies to reduce heat island effects such as use of green roofs, photo voltaic panels, and/or the use of roof materials with high solar reflectivity.

(2) Fenestration. Windows help provide a human scale and so shall be proportioned accordingly.

D. Curtain wall systems shall be designed with modulating features such as projecting horizontal and/or vertical mullions.

(3) Entrances. Entrances shall be easy to find, be a special feature of the building, and be appropriately scaled.

A. Entrances shall be the most prominent on the street side and less prominent on the river side.

B. Entrances shall be placed so as to be highly visible.

C. The scale of the entrance is determined by the prominence of the function and or the amount of use.

D. Entrances shall have a change in material and/or wall plane.

E. Entrances should not use excessive storefront systems.

(4) Riverside facade. The riverside facade of a building shall have simpler detailing and composition than the street facade.

A. Architectural details such as cornices, sills, lintels, door surrounds, water tables and other similar details should use simple curves and handcrafted detailing.

B. Stone detailing shall be rough hewn, and chiseled faced. Smooth faced stone is not permitted as the primary building material, but can be used as accent pieces.

C. Facades on the riverside shall be asymmetrical, pedestrian scale, and give the appearance of the back of a building. That is, in traditional building along the river, the backs of building were designed with simpler details, and appear less formal than the street facades.

(g) Awnings, Canopies and Arcades. (See Figure 674-2) The tradition of sheltering sidewalks with awnings, canopies and arcades on commercial and multi-family buildings is well established in San Antonio and is a practice that should be continued. They offer shade from the hot summer sun and shelter from rainstorms, thereby facilitating pedestrian activity. They also establish a sense of scale for a building, especially at the ground level. Awnings and canopies are appropriate locations for signage. Awnings with signage shall comply with any master signage plan on file with the historic preservation officer for the property. Awnings and canopies installed at street level within the public right-of-way require licensing with the city's capital improvements management services (CIMS) department. Canopies, balconies and awnings

installed at river level within the public right-of-way require licensing with the city's downtown operations department.

(1) If awnings, arcades and canopies are to be used they should accentuate the character-defining features of a building.

A. The awning, arcade or canopy shall be located in relationship to the openings of a building. That is, if there are a series of awnings or canopies, they shall be located at the window or door openings. However awnings, canopies and arcades may extend the length of building to provide shade at the first floor for the pedestrian.

B. Awnings, arcades and canopies shall be mounted to highlight architectural features such as moldings that may be found above the storefront.

C. They should match the shape of the opening.

D. Simple shed shapes are appropriate for rectangular openings.

E. Odd shapes and bubble awnings are prohibited except where the shape of an opening requires a bubble awning, or historic precedent shows they have been previously used on the building.

F. Canopies, awnings and arcades shall not conflict with the building's proportions or with the shape of the openings that the awning or canopy covers.

G. Historic canopies shall be repaired or replaced with in-kind materials.

(2) Materials and Color.

A. Awnings and canopies may be constructed of metal, wood or fabric. Certain vinyl is allowed if it has the appearance of natural fiber as approved by the HDRC.

B. Awning color shall coordinate with the building. Natural and earth tone colors are encouraged. Fluorescent colors are not allowed. When used for signage it is appropriate to choose a dark color for the canopy and use light lettering for signage.

(3) Incorporating lighting into the design of a canopy is appropriate.

A. Lights that illuminate the pedestrian way beneath the awning are appropriate.

B. Lights that illuminate the storefront are appropriate.

C. Internally illuminated awnings that glow are prohibited.

UDC Section. 35-675. Archaeology.

When an HDRC application is submitted for commercial development projects within a river improvement overlay district the city archeologist shall review the project application to determine if there is potential of containing intact archaeological deposits utilizing the following documents/methods:

(1)The Texas Sites Atlas for known/recorded sites, site data in the files of the Texas Archeological Research Laboratory and the Texas Historical Commission;

(2)USGS maps;

(3)Soil Survey maps;

(4)Distance to water;

(5)Topographical data;

(6)Predictive settlement patterns;

(7)Archival research and historic maps;

(8)Data on file at the office of historic preservation.

If after review the city archeologist determines there is potential of containing intact archaeological deposits, an archaeological survey report shall be prepared and submitted. If, after review by the city archeologist, a determination is made that the site has little to no potential of containing intact archaeological deposits, the requirement for an archaeological survey report may be waived.

Upon completion of a survey, owners of property containing inventoried archaeological sites are encouraged to educate the public regarding archaeological components of the site and shall coordinate any efforts with the office of historic preservation.

FINDINGS:

- a. The structure at 3100 Broadway is a contemporary commercial structure that currently features materials including a stucco finish and accent of perforated metal bands and cement boards. The applicant has proposed to construct an addition of 1,800 square feet to the south side of the existing structure to feature a new total square footage of 4,800 square feet. In addition to the proposed addition, the applicant has proposed site work to include landscaping and parking modifications.
- b. PEDESTRIAN ACCESS – The applicant has proposed to extend the existing sidewalk across the front façade of the structure as well as construct an ADA ramp to the south façade of the proposed addition. The applicant has not proposed to modify the existing sidewalks at the public right of way along Broadway or Ira.
- c. PARKING – The applicant has proposed to construct the proposed addition to the south side of the existing structure, eliminating approximately fifteen existing parking stalls. The applicant has proposed to reconfigure the existing parking space between the structure and the right of way at Broadway; however, surface parking at this location will not be expanded. This parking location is existing and not would not be permitted in RIO during new construction.
- d. LANDSCAPING – Along the public right of way on Ira, the applicant has proposed to install various plant materials including a Shumard Oak, Mexican Sycamore, Bur Oak, three Lacy Oaks, three Mexican Olives and three Mountain Laurels. In addition to the previously mentioned trees, the applicant has proposed to install various other plants to provide ground cover both along the public right of way and at the commercial structure. This is consistent with the UDC Section 35-673(f).
- e. LIGHTING – In regards to site and architectural lighting, the applicant has proposed wall lighting on the front and side facades of the structure. This is consistent with the UDC Section 35-673(j).
- f. SERVICE AREAS & MECHANICAL EQUIPMENT – The applicant has noted the expansion of the existing dumpster storage area at the rear of the site. Per the applicant’s construction documents, this area is to be screened by metal panels. This is consistent with the UDC Section 35-673(n). The applicant has not noted the location of all mechanical equipment. The applicant is responsible for screening all mechanical equipment from view at the public right of way.
- g. SELECTIVE DEMOLITION – The applicant has proposed to remove many materials and façade elements of the existing structure. There are no historic elements present on this structure and the removal and modification of these elements is appropriate.
- h. ADDITION – The applicant has proposed an addition to the south side of the existing structure that is to feature a massing and materials that are consistent with existing structure. The applicant has proposed to modify the existing structure’s architectural elements to coincide with the added massing and façade length. The applicant has oriented entrances in an appropriate manner that is consistent with the UDC.
- i. ADDITION – Per the UDC Section 35-674(b), all building should appear to have a human scale. In general, this scale can be accomplished by using familiar forms and elements interpreted in human dimensions. Facades shall contain a discernible pattern of mass to void, or windows and doors to solid mass. Opening shall appear in a regular pattern or be clustered to form a cohesive design. The applicant has proposed the installation of entrance canopies which provide façade separation creating a more apparent human scale. This is consistent with the UDC.
- j. ADDITION – The UDC Section 35-674 (b)(4) notes that a façade in RIO-3 that features more than thirty (30) feet in length should be divided into modules that express traditional dimensions. The applicant has incorporated bays of storefront systems with corresponding entrance canopies and alternating façade materials. This is consistent with the UDC.
- k. MATERIALS – The applicant has proposed materials that include aluminum storefront systems, a stucco finish and accent of perforated metal bands and cement boards. Staff finds the proposed materials appropriate.
- l. BICYCLE PARKING – On site bicycle parking helps promote a long term sustainable strategy for development in RIO districts. Bicycle parking shall be placed in a well-lit and accessible area. The applicant has noted the installation of bicycle parking on it.
- m. SIGNAGE – The applicant has provided information regarding wall signage for two tenants. The UDC Section 35-678(e)(2), notes that applicants are may apply for up to three total signs that shall not exceed fifty (50) total square feet in size. The HDRC may approve additional signage and square footage where found to be appropriate. Staff finds that the applicant should submit a master signage plan noting all proposed wall signage, window signage, monument signage and vehicular oriented directional signage. No signage is to be permitted or installed prior to being reviewed as part of a master signage plan by the HDRC.
- n. ARCHAEOLOGY –


RECOMMENDATION:

Staff recommends approval based on findings a through n with the following stipulations:

- i. That the applicant screen all mechanical equipment from view at the public right of way.
- ii. That the applicant present a master signage plan noting all proposed wall signage, window signage, monument signage and vehicular oriented directional signage. No signage is to be permitted or installed prior to being reviewed as part of a master signage plan by the HDRC.

CASE MANAGER:

Edward Hall

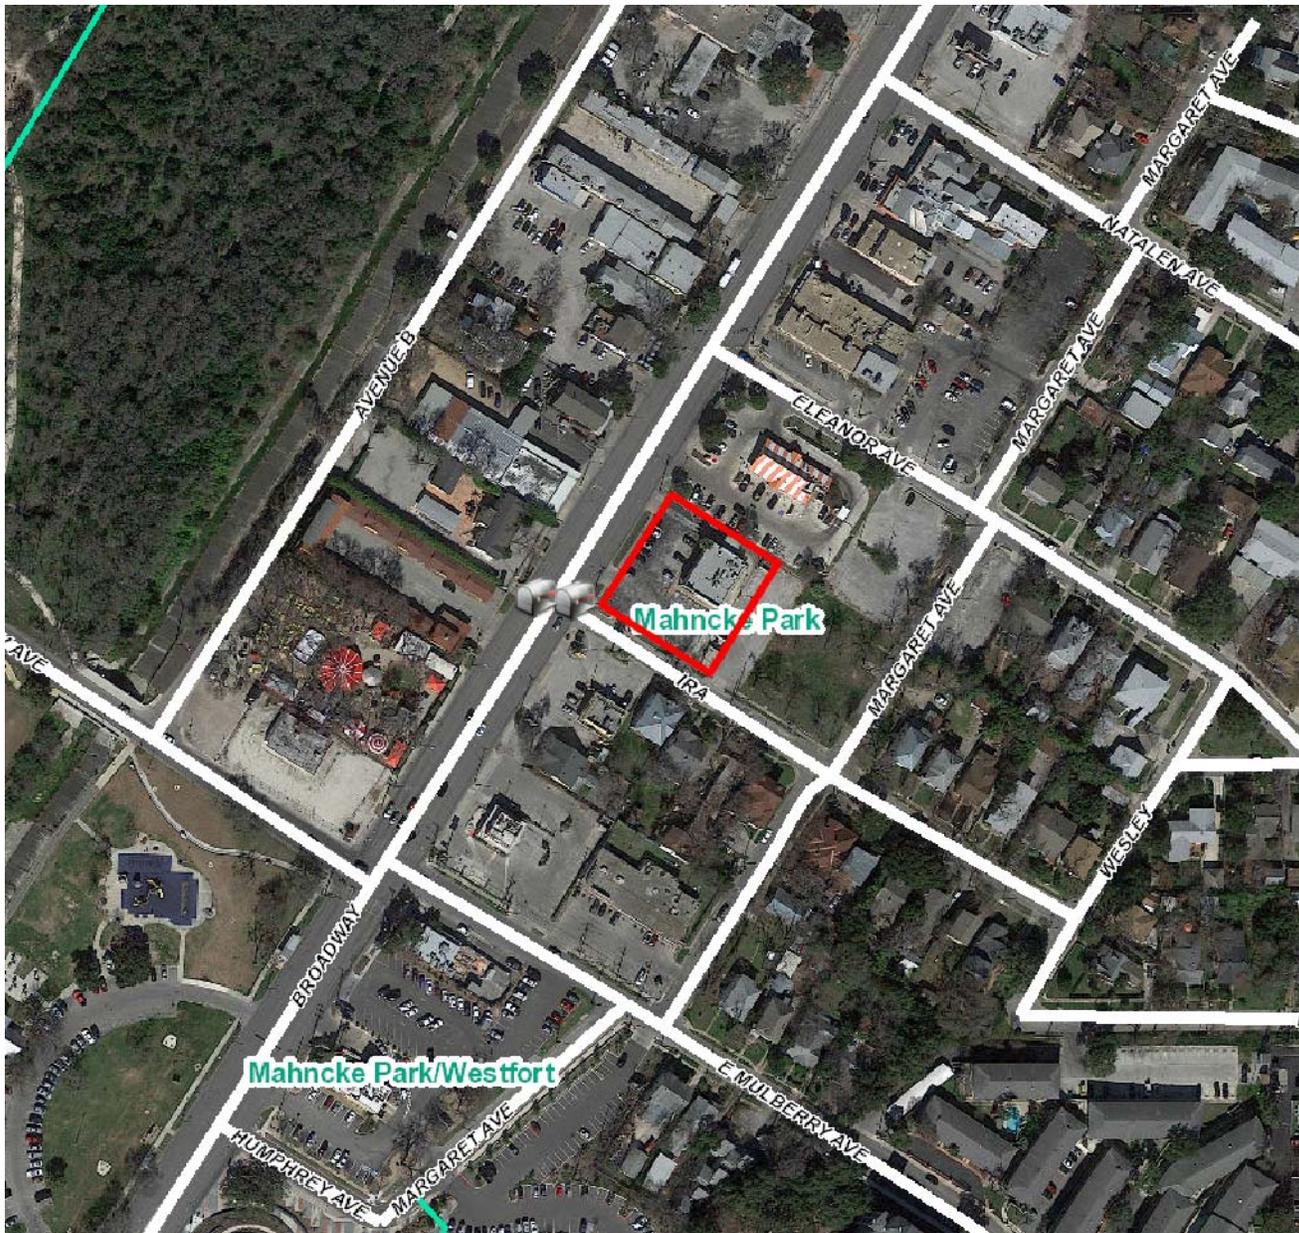

N



Flex Viewer

Powered by ArcGIS Server

Printed: Feb 17, 2017

The City of San Antonio does not guarantee the accuracy, adequacy, completeness or usefulness of any information. The City does not warrant the completeness, timeliness, or positional, thematic, and attribute accuracy of the GIS data. The GIS data, cartographic products, and associated applications are not legal representations of the depicted data. Information shown on these maps is derived from public records that are constantly undergoing revision. Under no circumstances should GIS-derived products be used for final design purposes. The City provides this information on an "as is" basis without warranty of any kind, express or implied, including but not limited to warranties of merchantability or fitness for a particular purpose, and assumes no responsibility for anyone's use of the information.

verionwireless
Cellular Sales / Authorized Retailer



CITY of SAN ANTONIO
NOTICE of HEARING
HISTORIC & DESIGN
REVIEW COMMISSION

ADDRESS: 5100 BEDFORD

REQUEST: ADJUTANT TO DISTRICT ATTORNEY

HEARING DATE: MARCH 1 2017

TIME: 3:00 P.M.

FOR MORE INFORMATION CONTACT
(210) 215-9274

ALL HDRC MEETINGS TAKE PLACE AT 1901 S. ALAMO



MetroPCS
Authorized Dealer

Van's

Tomatillo's
Café y Cantina

Whataburger

3100 Broadway Street

W D Deli

Land of Was

Finck Cigars

Fincks Cigar

Ranch

I:\2015\15126\REVIT\CENTRAL\15126_Verizon-Starbucks - 062216.rvt

2/10/2017 9:26:09 AM

3100 BROADWAY REMODEL
TPI.1



3100 BROADWAY REMODEL

EXISTING BUILDING

2015126
02/10/17

9639 McCullough Ave.
San Antonio, Texas 78216
Tel. 210 . 340 . 2400
Fax. 210 . 340 . 2449
www.mdnarchitects.com



I:\2015\15126\REVIT\CENTRAL\15126_Verizon-Storbucks - 062216.rvt
2/10/2017 9:26:17 AM
3100 BROADWAY REMODEL
TPI.2



3100 BROADWAY REMODEL

EXISTING BUILDING

2015126
02/10/17

9639 McCullough Ave.
San Antonio, Texas 78216
Tel. 210 . 340 . 2400
Fax. 210 . 340 . 2449
www.mdnarchitects.com





3100 BROADWAY REMODEL
EXISTING BUILDING

2015126
02/10/17

9639 McCullough Ave.
San Antonio, Texas 78216
Tel. 210 . 340 . 2400
Fax. 210 . 340 . 2449
www.mdnarchitects.com

Mdn
ARCHITECTS

2/10/2017 9:26:39 AM I:\2015\15126\REVIT\CENTRAL\15126_Verizon-Starbucks - 062216.rvt 3100 BROADWAY REMODEL TPI,4



3100 BROADWAY REMODEL



EXISTING BUILDING

2015126
02/10/17

9639 McCullough Ave.
San Antonio, Texas 78216
Tel. 210 . 340 . 2400
Fax. 210 . 340 . 2449
www.mdnarchitects.com



I:\2015\15126\REVIT\CENTRAL\15126_Verizon-Starbucks - 062216.rvt
2/10/2017 9:27:04 AM
3100 BROADWAY REMODEL
TPI.5

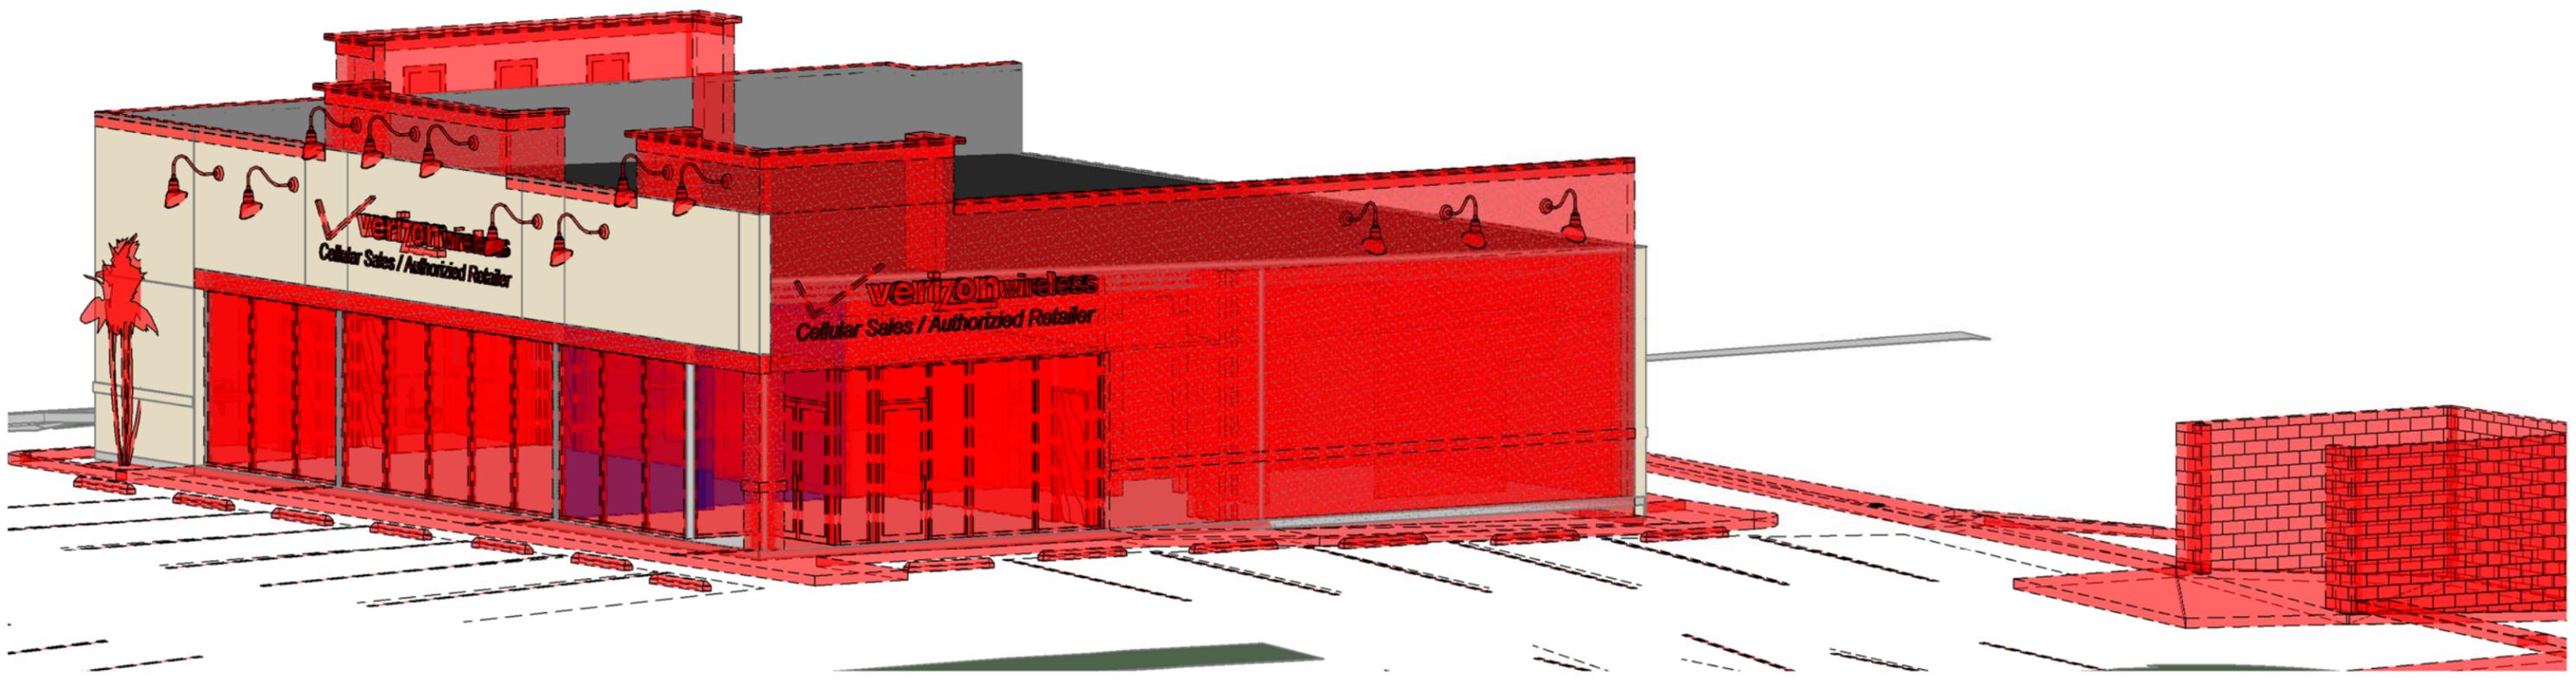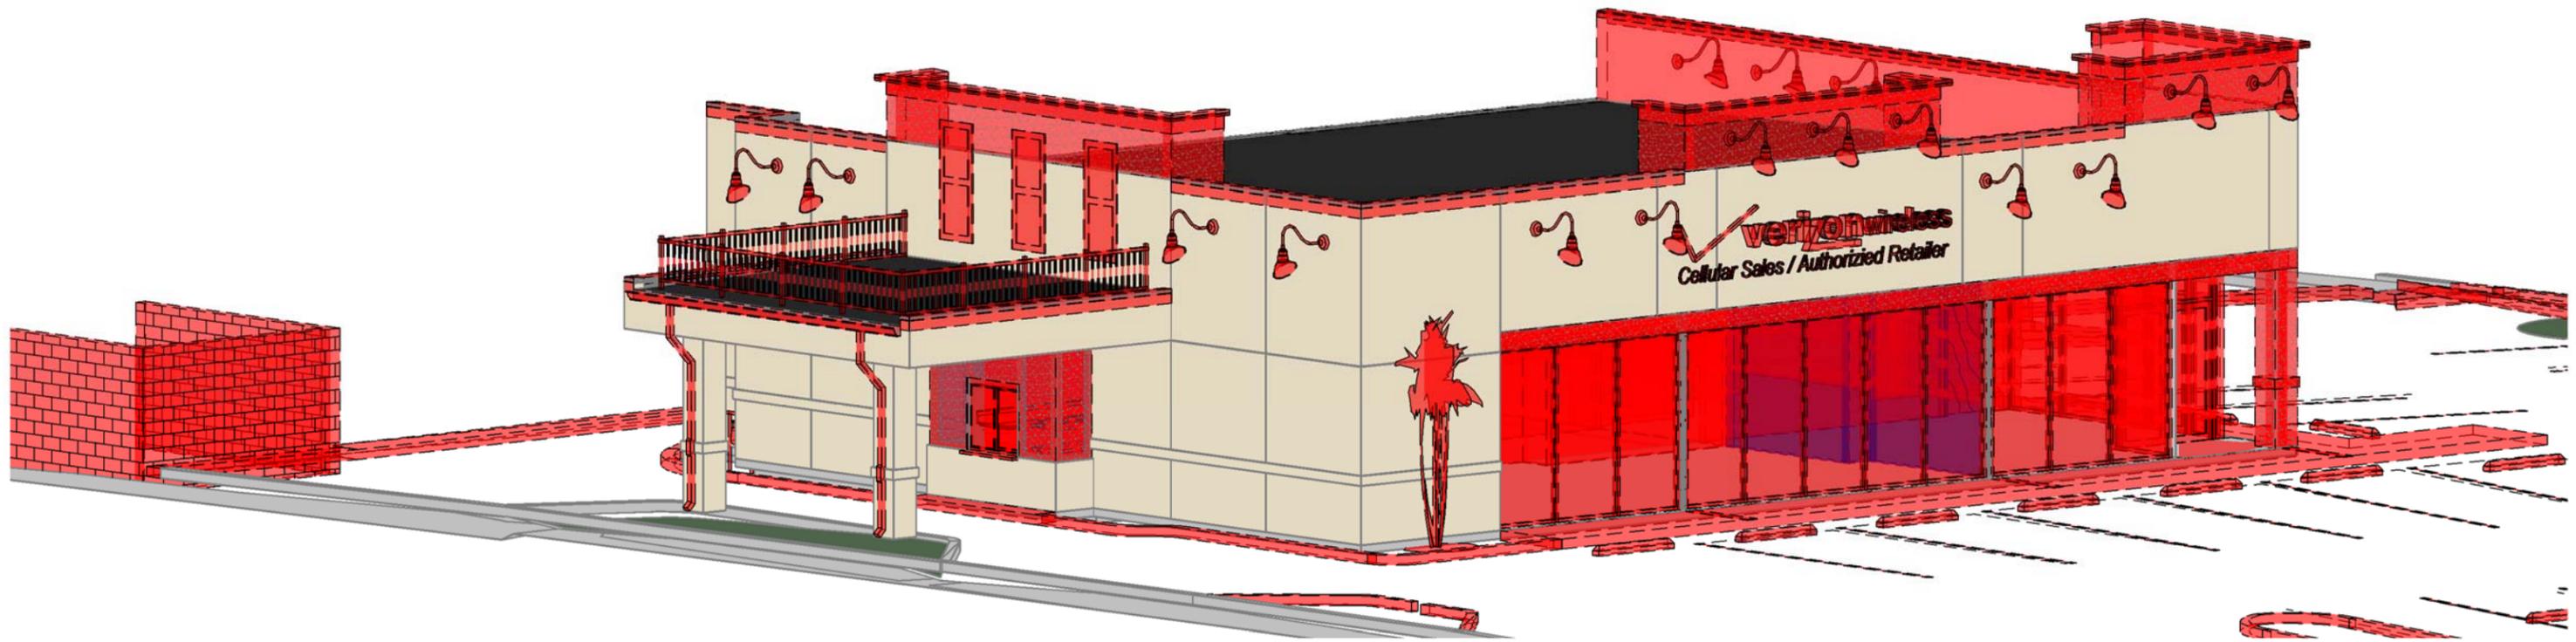

3100 BROADWAY REMODEL

DEMOLITION

2015126
02/10/17

9639 McCullough Ave.
San Antonio, Texas 78216
Tel. 210 . 340 . 2400
Fax. 210 . 340 . 2449
www.mdnarchitects.com



I:\2015\15126\REVIT\CENTRAL\15126_Verizon-Storbucks - 062216.rvt
2/10/2017 9:27:20 AM
3100 BROADWAY REMODEL
TPI.6



3100 BROADWAY REMODEL

DEMOLITION

2015126
02/10/17

9639 McCullough Ave.
San Antonio, Texas 78216
Tel. 210 . 340 . 2400
Fax. 210 . 340 . 2449
www.mdnarchitects.com

Mdn
ARCHITECTS

LANDSCAPE ORDINANCE COMPLIANCE

25 Point Minimum (Building Expansion and No New Parking in the Street-yard)

1. PARKING LOT SHADING	25 POINTS
TOTAL PARKING AREA = 7518 SF x 25% = 1880 SF SHADING REQUIRED	
50% CREDIT NEW TREES:	
(1) SHUMARD OAK @ 1200 SF X 50%:	600 SF
(1) MEXICAN SYCAMORE @ 1200 SF X 50%:	600 SF
(1) BUR OAK @ 1200 SF X 50%:	600 SF
(2) LACY OAKS @ 550 SF X 50%:	550 SF
(1) MEXICAN OLIVES @ 275 SF X 50%:	138 SF
(2) MOUNTAIN LAURELS @ 275 SF X 50%:	275 SF
SUBTOTAL:	3313 SF
TOTAL PARKING LOT SHADING PROVIDED:	2763 SF (36.8%)
TOTAL	25 POINTS

BUFFER ORDINANCE COMPLIANCE

ADJACENT TRACT TO THE EAST IS ZONING CLASSIFICATION (MF-33), NO BUFFER REQUIRED. IRA AVENUE TO THE SOUTH IS LOCAL TYPE B, NO BUFFER REQUIRED. THERE WILL BE NO NEW PARKING CONSTRUCTED IN THE STREET-YARD ALONG BROADWAY STREET, NO BUFFER REQUIRED. PLEASE REFER TO THE SUPPORTING CALCULATIONS BELOW.

BUFFER ORDINANCE Sec. 35-510 (a)(1)(B):

1. EXISTING BUILDING AREA	
TOTAL EXISTING BUILDING AREA:	3330 SF
2. PROPOSED BUILDING AREA	
TOTAL PROPOSED BUILDING AREA:	1600 SF
3. POST DEVELOPMENT AREA	
TOTAL EXISTING BUILDING AREA:	3330 SF
TOTAL PROPOSED BUILDING AREA:	1600 SF
TOTAL POST DEVELOPMENT AREA:	4930 SF
4. PROPOSED BUILDING EXPANSION AREA	
TOTAL POST DEVELOPMENT AREA:	4930 SF
LESS TOTAL EXISTING BUILDING AREA:	<3330 SF>
TOTAL PROPOSED BUILDING EXPANSION AREA:	1600 SF
5. BUILDING EXPANSION PERCENTAGE INCREASE	
TOTAL PROPOSED BUILDING EXPANSION AREA:	1600 SF
DIVIDED BY TOTAL EXISTING BUILDING AREA:	/ 3330 SF
TOTAL BUILDING EXPANSION PERCENTAGE INCREASE:	48.0%
6. REQUIRED INCREMENTAL BUFFER FOOTAGE	
TOTAL BUILDING EXPANSION PERCENTAGE INCREASE:	48.0%
EXISTING LENGTH OF BROADWAY STREET:	X 150 LF
REQUIRED INCREMENTAL BUFFER FOOTAGE IN PROPORTION OF TOTAL PROPOSED BUILDING EXPANSION AREA TO TOTAL EXISTING BUILDING AREA:	72 LF

THE INCREMENTAL FOOTAGE REQUIRED IS LESS THAN 100 LINEAL FEET; THEREFORE PER UDC SEC. 35-510 (A)(1)(B), NO BUFFER IS REQUIRED ALONG BROADWAY STREET.

RIO DISTRICT COMPLIANCE (River Improvement Overlay)

This site is zoned RIO-1 and consists of an existing building and parking lot that will remain. A building addition, restriping of the parking lot and parking lot landscaping is the scope of the work. Additional landscape is not needed due to the existing parking lot.


TREE MITIGATION SUMMARY

EXISTING PALM TREE TO BE REMOVED AND MITIGATED VIA PLANTED ONE (1) NEW LARGE SPECIES TREE (MEXICAN SYCAMORE) THAT HAS BEEN UPSIZED FROM THE 1.5 INCH MINIMUM TO 3 INCHES.

TREE CANOPY COMPLIANCE

Total Site Area = 22,772 SF x 25% = 5693 SF Total Tree Canopy Required

90% CREDIT NEW TREES	
(1) SHUMARD OAK @ 1200 SF X 90%:	1080 SF
(1) MEXICAN SYCAMORE @ 1200 SF X 90%:	1080 SF
(1) BUR OAK @ 1200 SF X 90%:	1080 SF
(3) LACY OAKS @ 550 SF X 90%:	1485 SF
(3) MEXICAN OLIVES @ 275 SF X 90%:	743 SF
(3) MOUNTAIN LAURELS @ 275 SF X 90%:	743 SF
TOTAL TREE CANOPY PROVIDED:	6211 SF (27.3%)

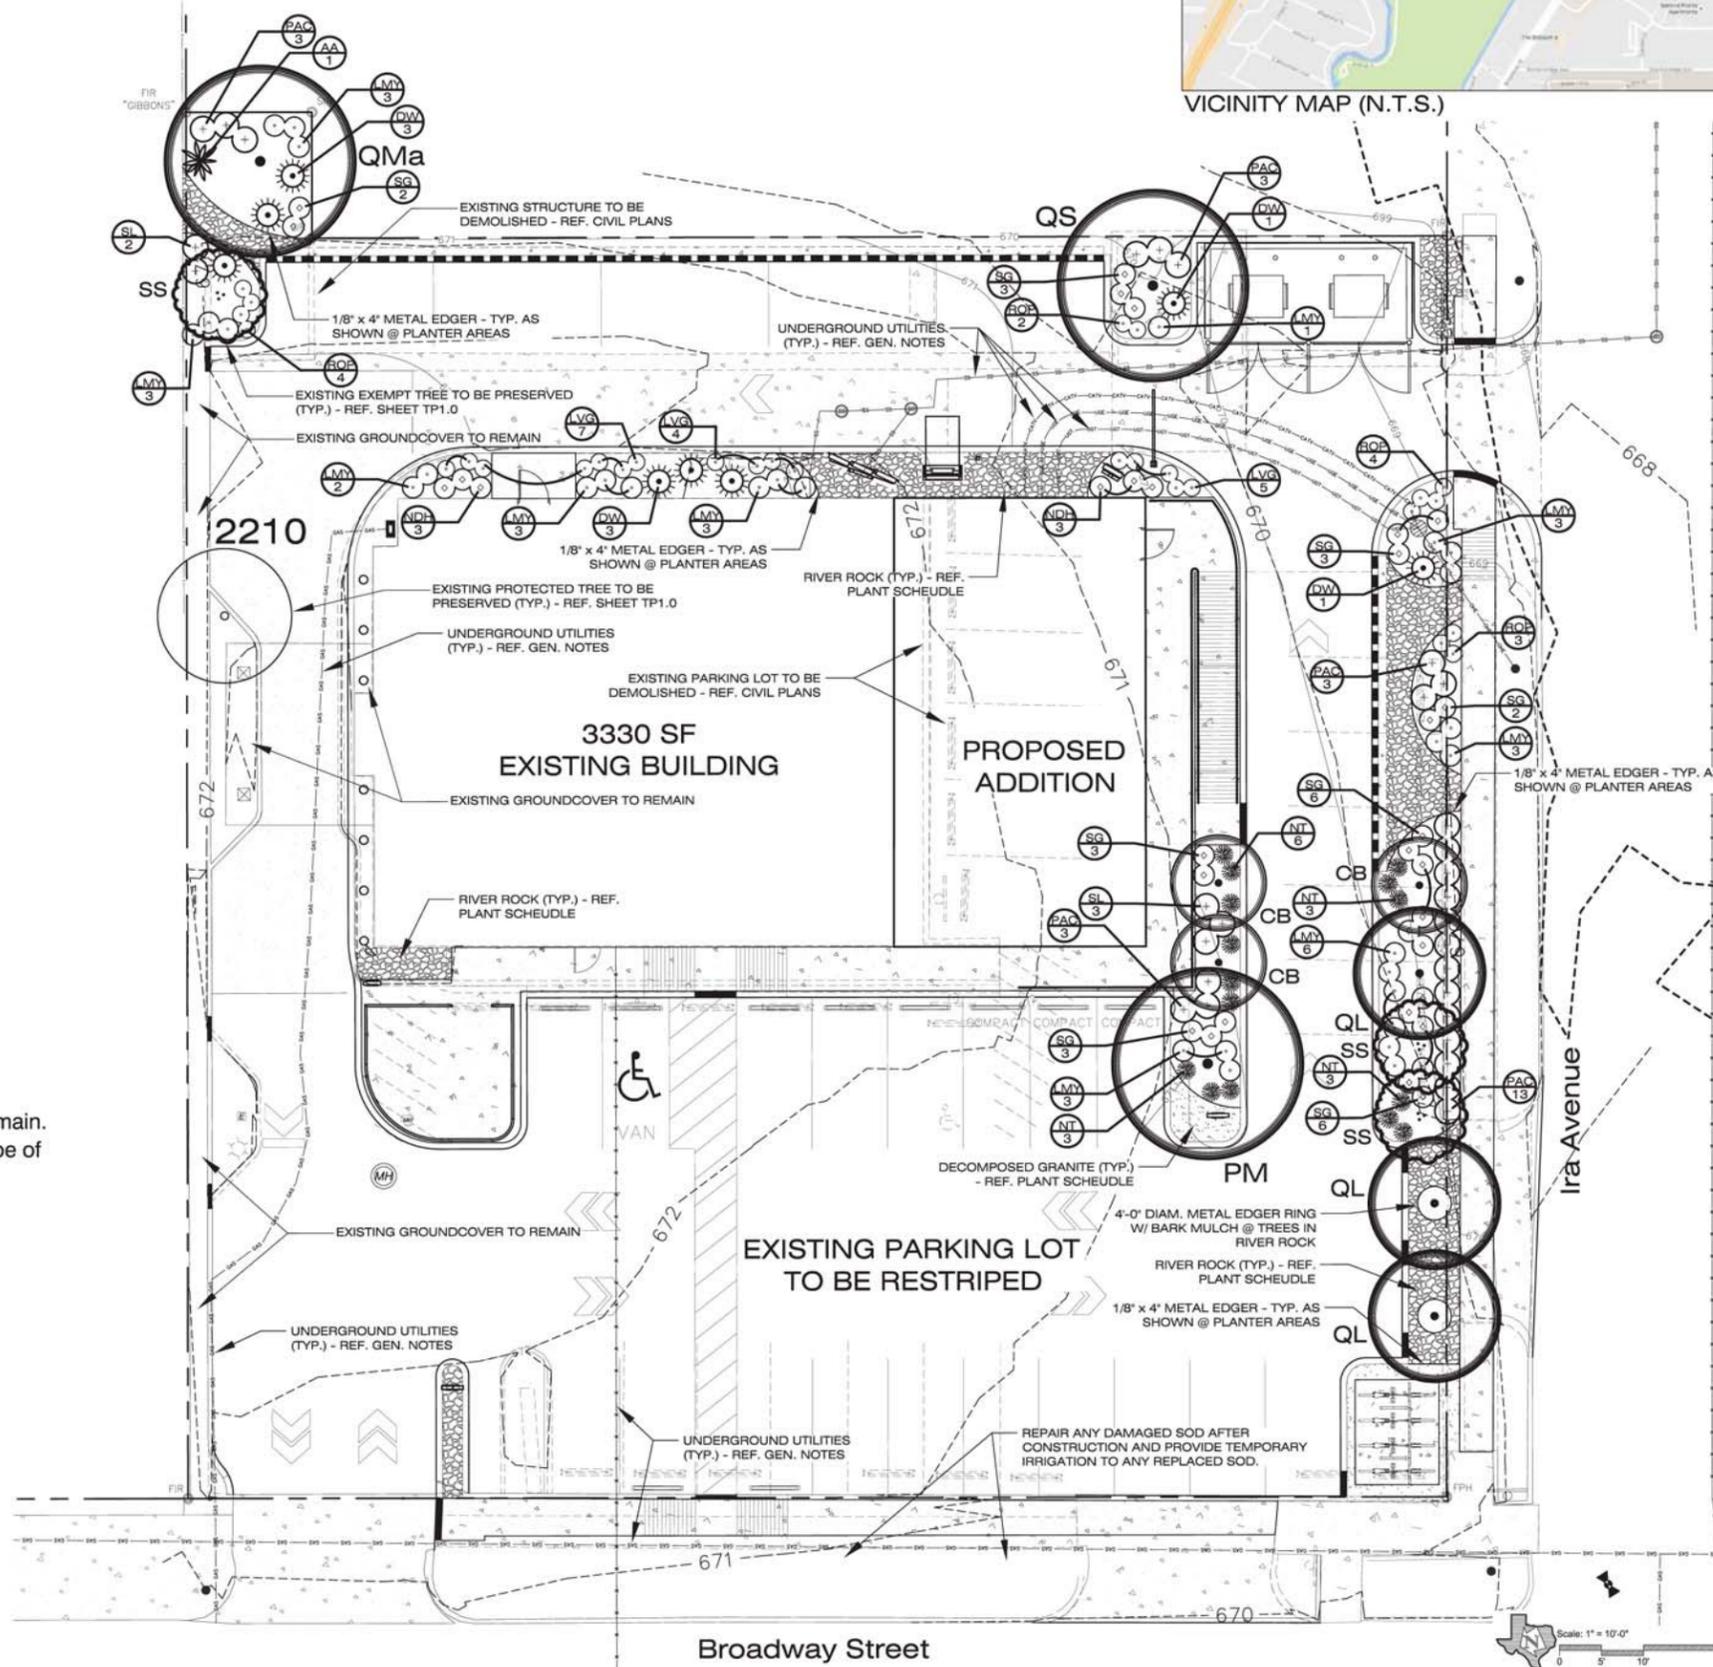

10/23/16
The user of this file agrees to assume all responsibility for any modifications to or use of this drawing file that is inconsistent with the requirements of the Rules and Regulations of the Texas Board of Architectural Examiners. No person may make any modifications to this electronic drawing file without the Landscape Architect's express written permission.

OWNER
3100 BROADWAY LLC

4403 N. Central Expressway,
Ste. 300
Dallas, TX 75205

PROJECT
Broadway @ Ira Retail Building

3100 Broadway Street
San Antonio, Texas 78209

REVISIONS

PROJECT NUMBER
2016-029

Drawn By: jr
Checked By: jr

Sheet Title:
LANDSCAPE PLANTING PLAN


Sheet Number:

L1.0

Issue Date:

October 26, 2016

2/10/2017 10:02:25 AM
3100 BROADWAY REMODEL
TPI.9

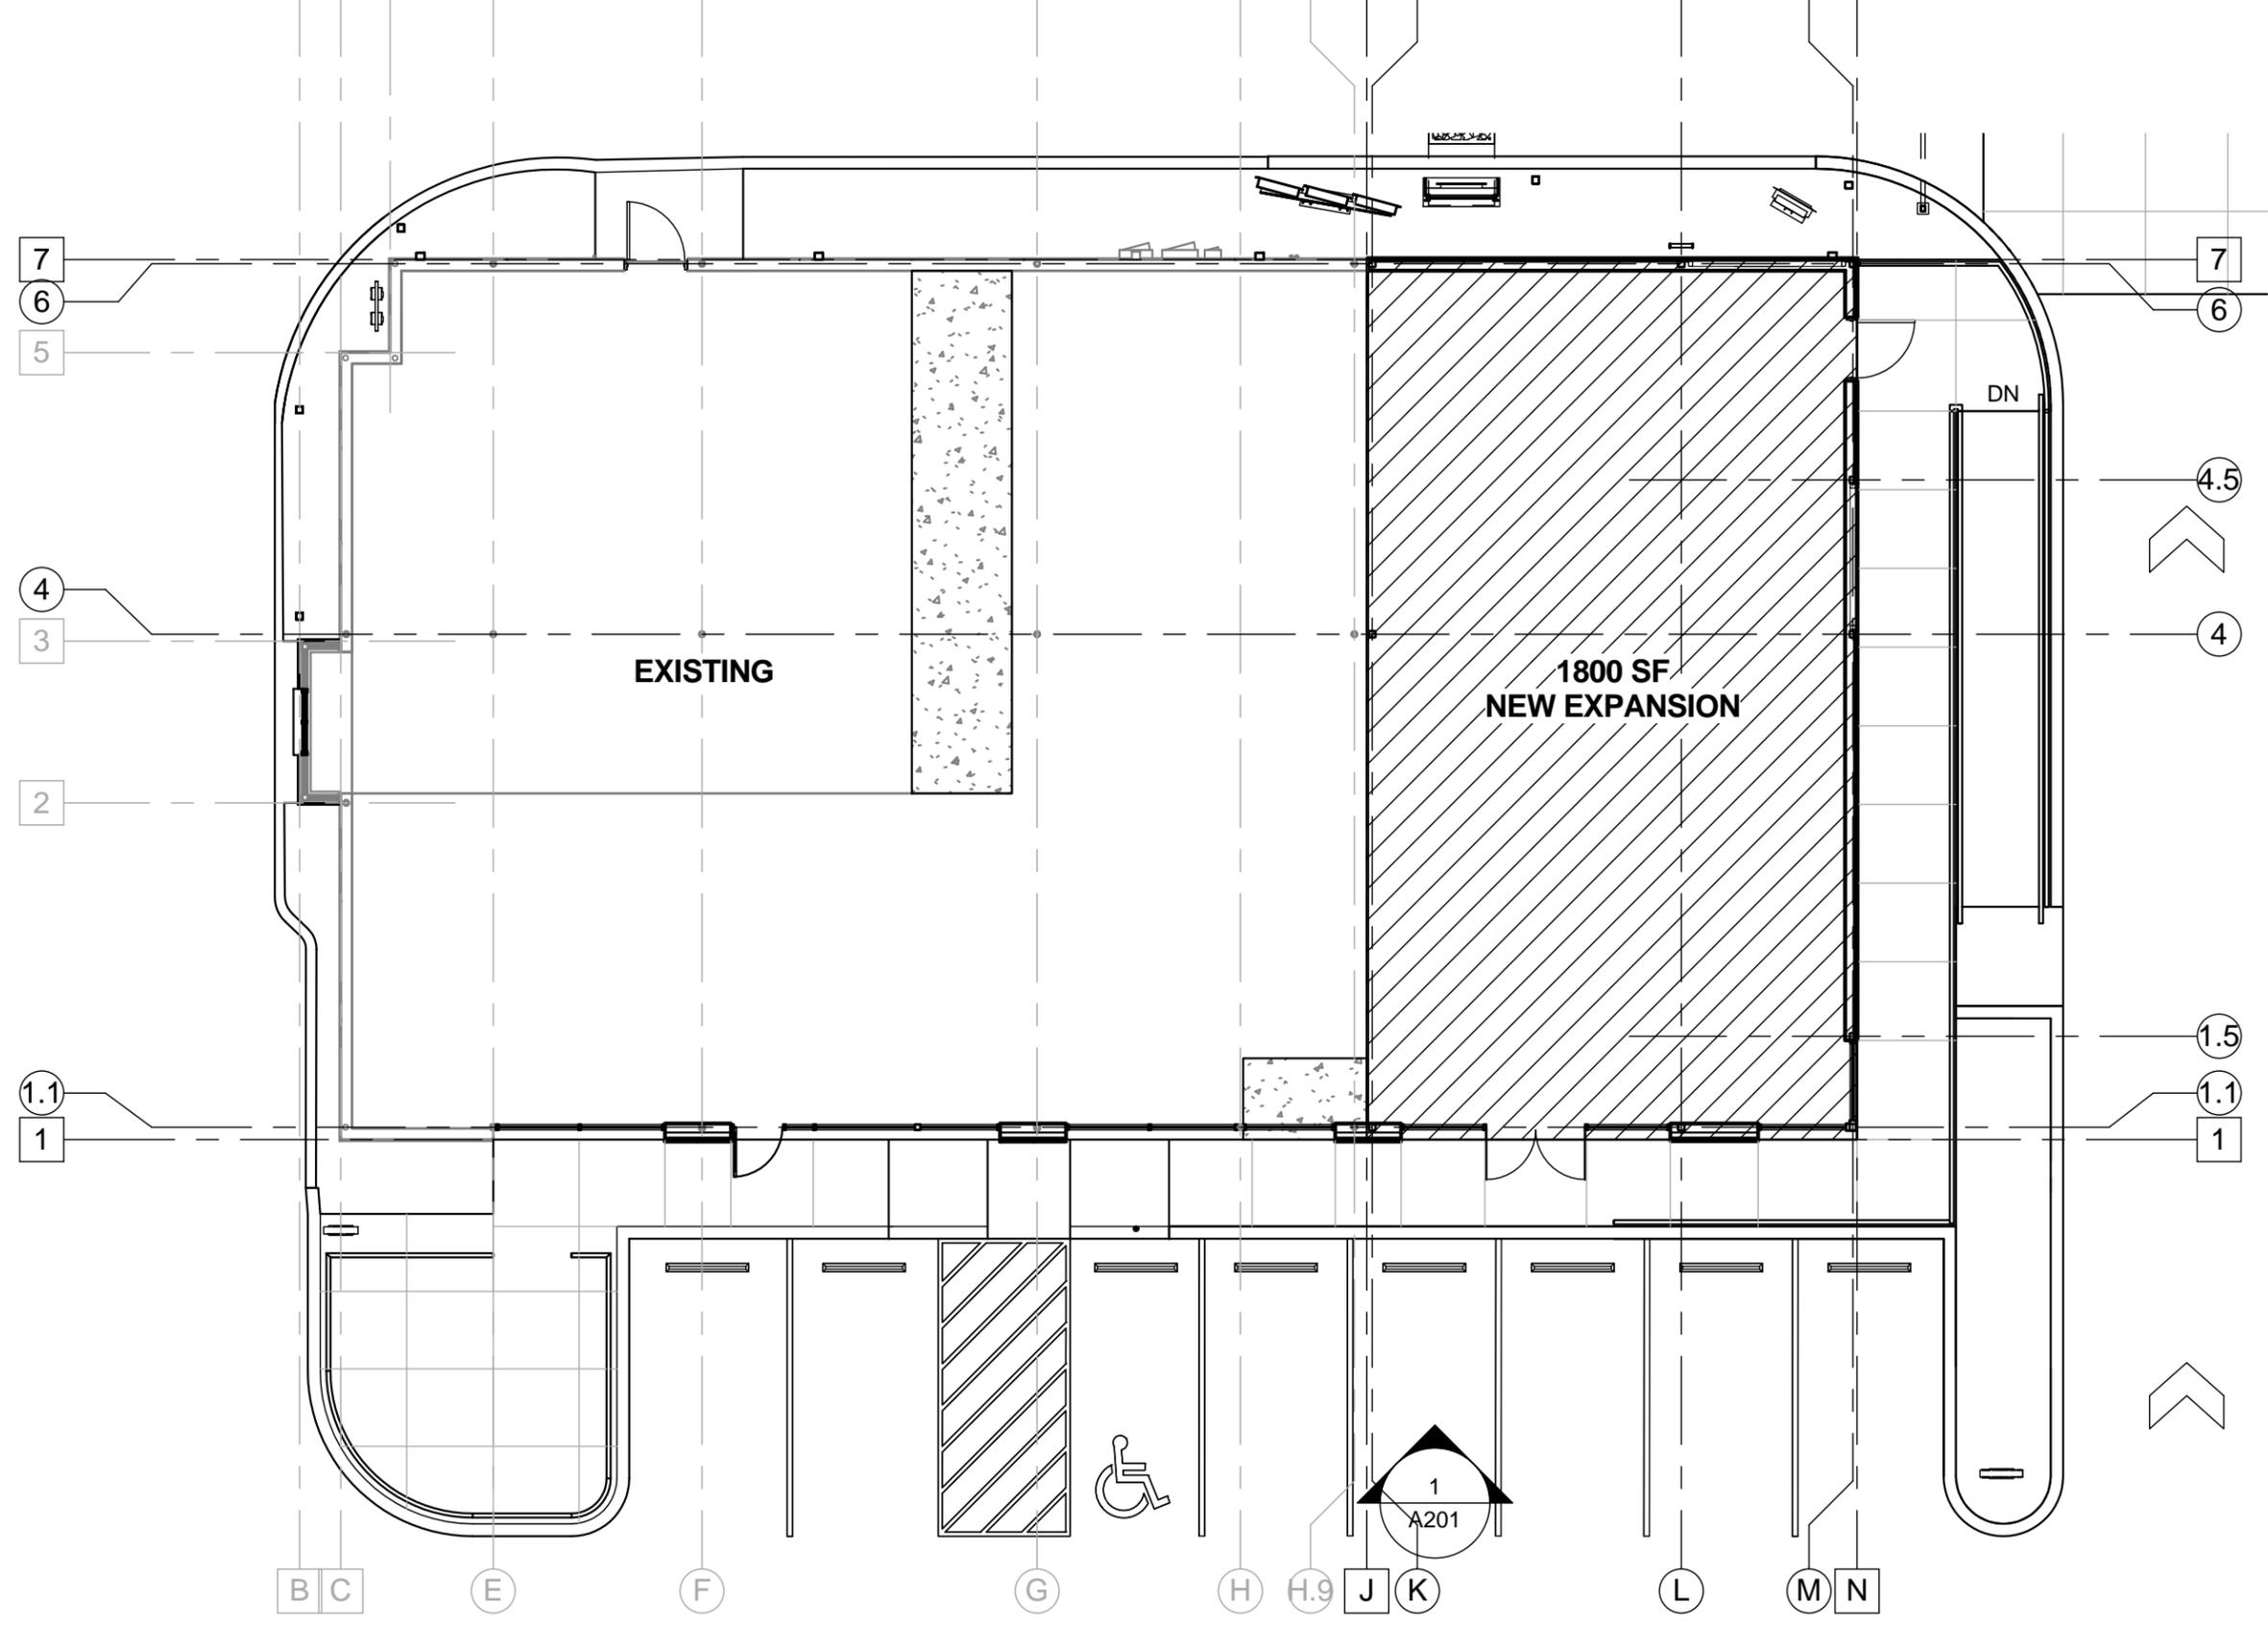

3100 BROADWAY REMODEL

FLOOR PLAN


2015126
02/10/17

9639 McCullough Ave.
San Antonio, Texas 78216
Tel. 210 . 340 . 2400
Fax. 210 . 340 . 2449
www.mdnarchitects.com




GENERAL NOTES


- PROVIDE EXTERIOR GRADE FIRE RESISTANT PLYWOOD SHEATHING ALONG ALL NEW EXTERIOR WALLS AT SIGN BAND LOCATIONS.
- ALIGN HARD-PANEL JOINTS WITH PLASTERS, STOREFRONT MULLIONS & REVEALS AT HIGH PARAPETS.

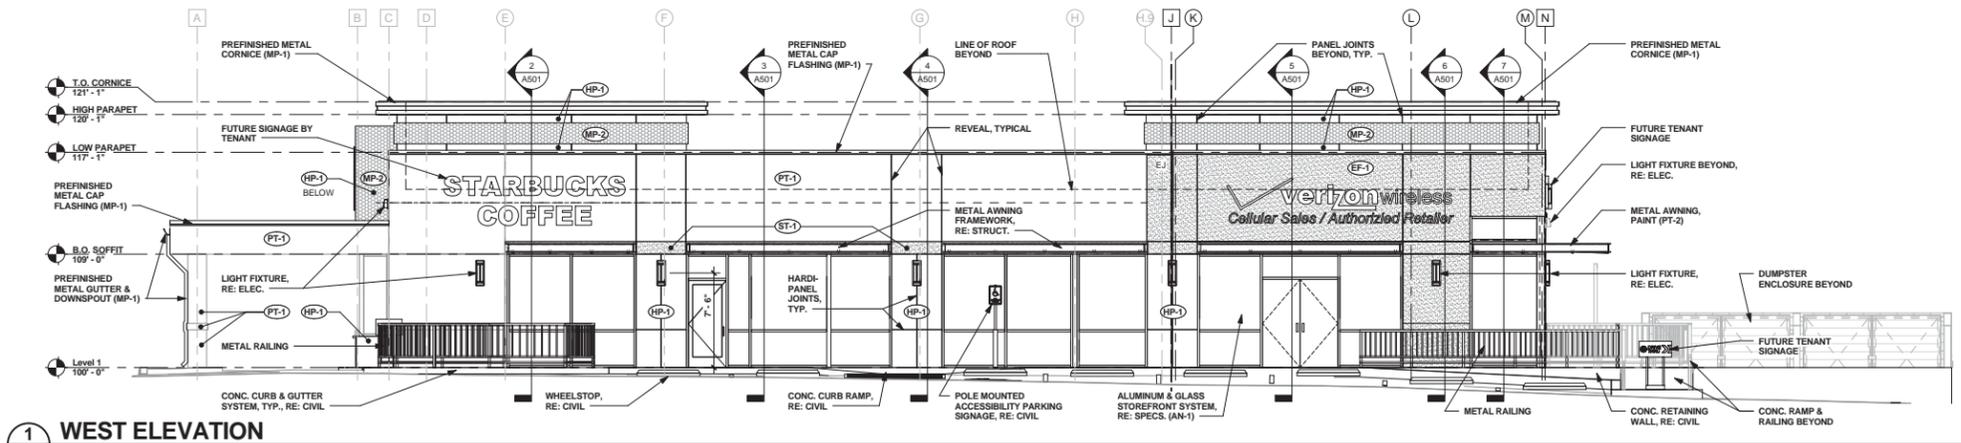


1 WEST ELEVATION
A201 SCALE: 3/16" = 1'-0"

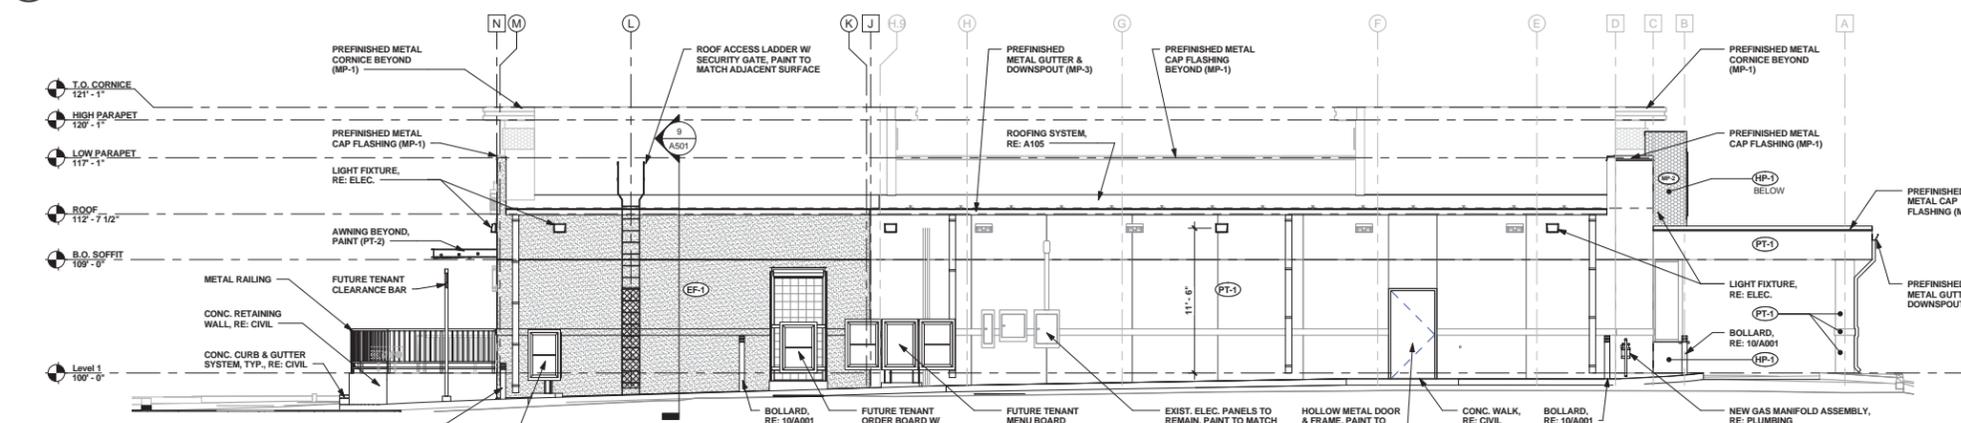

2 EAST ELEVATION
A201 SCALE: 3/16" = 1'-0"

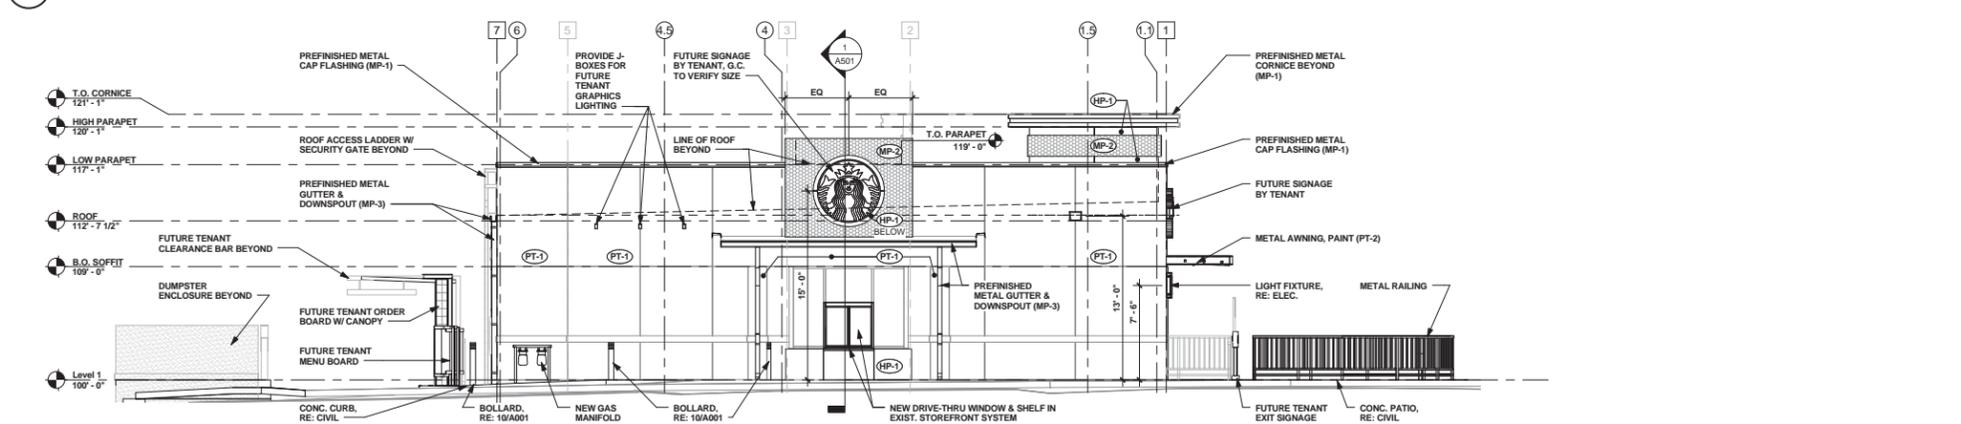

3 NORTH ELEVATION
A201 SCALE: 3/16" = 1'-0"

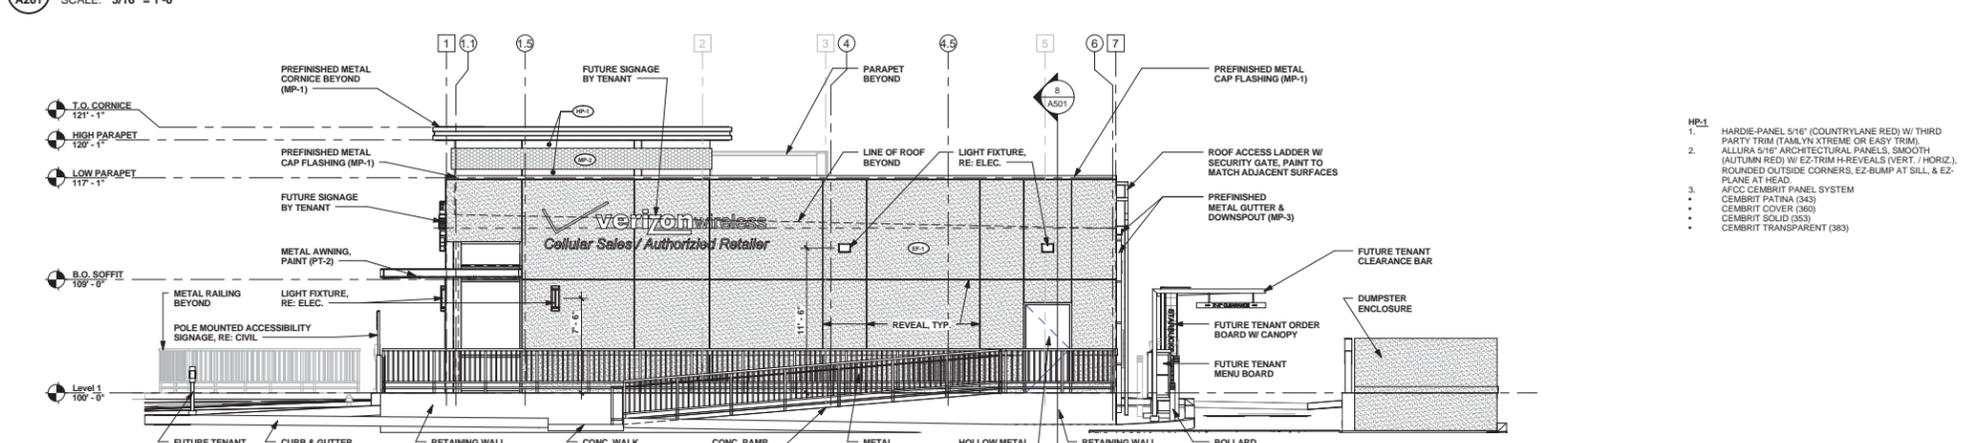

4 SOUTH ELEVATION
A201 SCALE: 3/16" = 1'-0"

MATERIAL / COLOR LEGEND	
(MP-1)	METAL EDGE TRIM - PREFINISHED, METALLIC, COLOR: DARK BRONZE
(MP-2)	EXTRUDED METAL PANEL SYSTEM - GALVANIZED STAINLESS STEEL
(MP-3)	METAL EDGE TRIM - PREFINISHED, METALLIC, COLOR: TAN
(SS-1)	1-1/2" STANDING SEAM METAL ROOFING - BERRIDGE PREFINISHED CEE-LOCK, 24 GA. METALLIC KYMAR 500 COATED STEEL, 16-1/2" PANEL WIDTH, SMOOTH TEXTURE, COLOR: "LEAD-COTE"; REQUEST BOTH SIDES TO BE SAME COLOR WHERE EXPOSED AT SLOPED AWNINGS, ALL EXPOSED CLIPS COLOR TO MATCH.
(EF-1)	E.I.F.S. FINISH, TEXTURED ELASTOMERIC PAINT FINISH TO MATCH SHERWIN WILLIAMS #SWXXXX "TAN"
(ST-1)	STUCCO FINISH, TEXTURED ELASTOMERIC PAINT FINISH TO MATCH SHERWIN WILLIAMS #SWXXXX "TAN"
(HP-1)	FIBER CEMENT BOARD REVEAL PANEL SYSTEM, SMOOTH FINISH, COLOR: "RUST" REVEAL SYSTEM-ALUMINUM / STAINLESS STEEL (TO MATCH MP-2)
(PT-1)	TEXTURED PAINT FINISH TO MATCH SHERWIN WILLIAMS #SWXXXX "TAN"
(PT-2)	PAINTED METAL TO MATCH SHERWIN WILLIAMS #SWXXXX "DARK BRONZE"
(PT-3)	PAINTED METAL TO MATCH SHERWIN WILLIAMS #SWXXXX "TAN"
(CMU)	SMOOTH-FACED CMU BLOCK, TEXTURED ELASTOMERIC PAINT FINISH TO MATCH SHERWIN WILLIAMS #SWXXXX "TAN"

GENERAL NOTES

- LIGHT FIXTURE FINISHES TO BE SELECTED BY ARCHITECT FROM MANUFACTURER'S FULL LINE OF COLORS & FINISHES.
- MOCK-UP TO BE PROVIDED PER SPECIFICATIONS. ALL FINISHES TO BE ERECTED ON MOCK-UP FOR REVIEW & APPROVAL BY ARCHITECT AND OWNER PRIOR TO INSTALLATION ON BUILDING.
- PAINT ALL UTILITY PANELS & EQUIPMENT TO MATCH ADJACENT SURFACES.
- G.C. TO ENSURE ALUMINUM TRIM FINISH IS ENTIRELY FREE OF PAINT. ALL ALUMINUM TRIM TO BE MILL FINISH.
- ALL REVEALS ON OUTER EXPOSED EDGES SHALL WRAP AROUND CORNERS.
- PAINT HOLLOW METAL DOORS AND FRAMES TO MATCH ADJACENT COLOR, U.N.O.
- ALL STEEL RAILING TO BE PAINTED PT-2.
- ALL ASSEMBLIES, IF REQUIRED TO BE NFPA-285 CERTIFIED.

3100 BROADWAY REMODEL
3100 BROADWAY
SAN ANTONIO, TEXAS



THIS DRAWING IS PROVIDED AS AN INSTRUMENT OF SERVICE BY THE ARCHITECT AND IS INTENDED FOR USE ON THIS PROJECT ONLY. THE DRAWING REMAINS THE PROPERTY OF THE ARCHITECT AND SHALL BE RETURNED TO HIM/HER UPON COMPLETION OF THE CONSTRUCTION WORK. PURSUANT TO THE ARCHITECTURAL WORKS COMPROMISE PROVISIONS OF THE STATE OF TEXAS, THE ARCHITECT'S LIABILITY FOR NEGLIGENCE, AND CONSTRUCTION OF SPACES, AND ELEMENTS APPEARING HEREON, IS LIMITED TO THE CONTRACT PRICE OF THIS PROJECT. ANY REPRODUCTION, USE, OR DISCLOSURE OF INFORMATION CONTAINED HEREIN WITHOUT PRIOR WRITTEN CONSENT OF THE ARCHITECT IS STRICTLY PROHIBITED.

project #: 2015128
date: 10/28/16
reviewed by: JF
drawn by: JAP
drawing title: EXTERIOR ELEVATIONS
drawn number: A201

I:\2015\15126\REVIT\CENTRAL\15126_Verizon-Starbucks - 062216.rvt

2/10/2017 9:28:30 AM

3100 BROADWAY REMODEL
TP1,10



3100 BROADWAY REMODEL
3D RENDERING - PROPOSED BUILDING

2015126
02/10/17

9639 McCullough Ave.
San Antonio, Texas 78216
Tel. 210 . 340 . 2400
Fax. 210 . 340 . 2449
www.mdnarchitects.com

Mdn
ARCHITECTS

I:\2015\15126\REVIT\CENTRAL\15126_Verizon-Starbucks - 062216.rvt

2/10/2017 9:29:00 AM

3100 BROADWAY REMODEL
TP1,11



3100 BROADWAY REMODEL

3D RENDERING - PROPOSED BUILDING

2015126
02/10/17

9639 McCullough Ave.
San Antonio, Texas 78216
Tel. 210 . 340 . 2400
Fax. 210 . 340 . 2449
www.mdnarchitects.com

Mdn
ARCHITECTS

I:\2015\15126\REVIT\CENTRAL\15126_Verizon-Starbucks - 062216.rvt

2/10/2017 9:29:19 AM

3100 BROADWAY REMODEL
TP1,12



3100 BROADWAY REMODEL

3D RENDERING - PROPOSED BUILDING

2015126
02/10/17

9639 McCullough Ave.
San Antonio, Texas 78216
Tel. 210 . 340 . 2400
Fax. 210 . 340 . 2449
www.mdnarchitects.com

Mdn
ARCHITECTS