


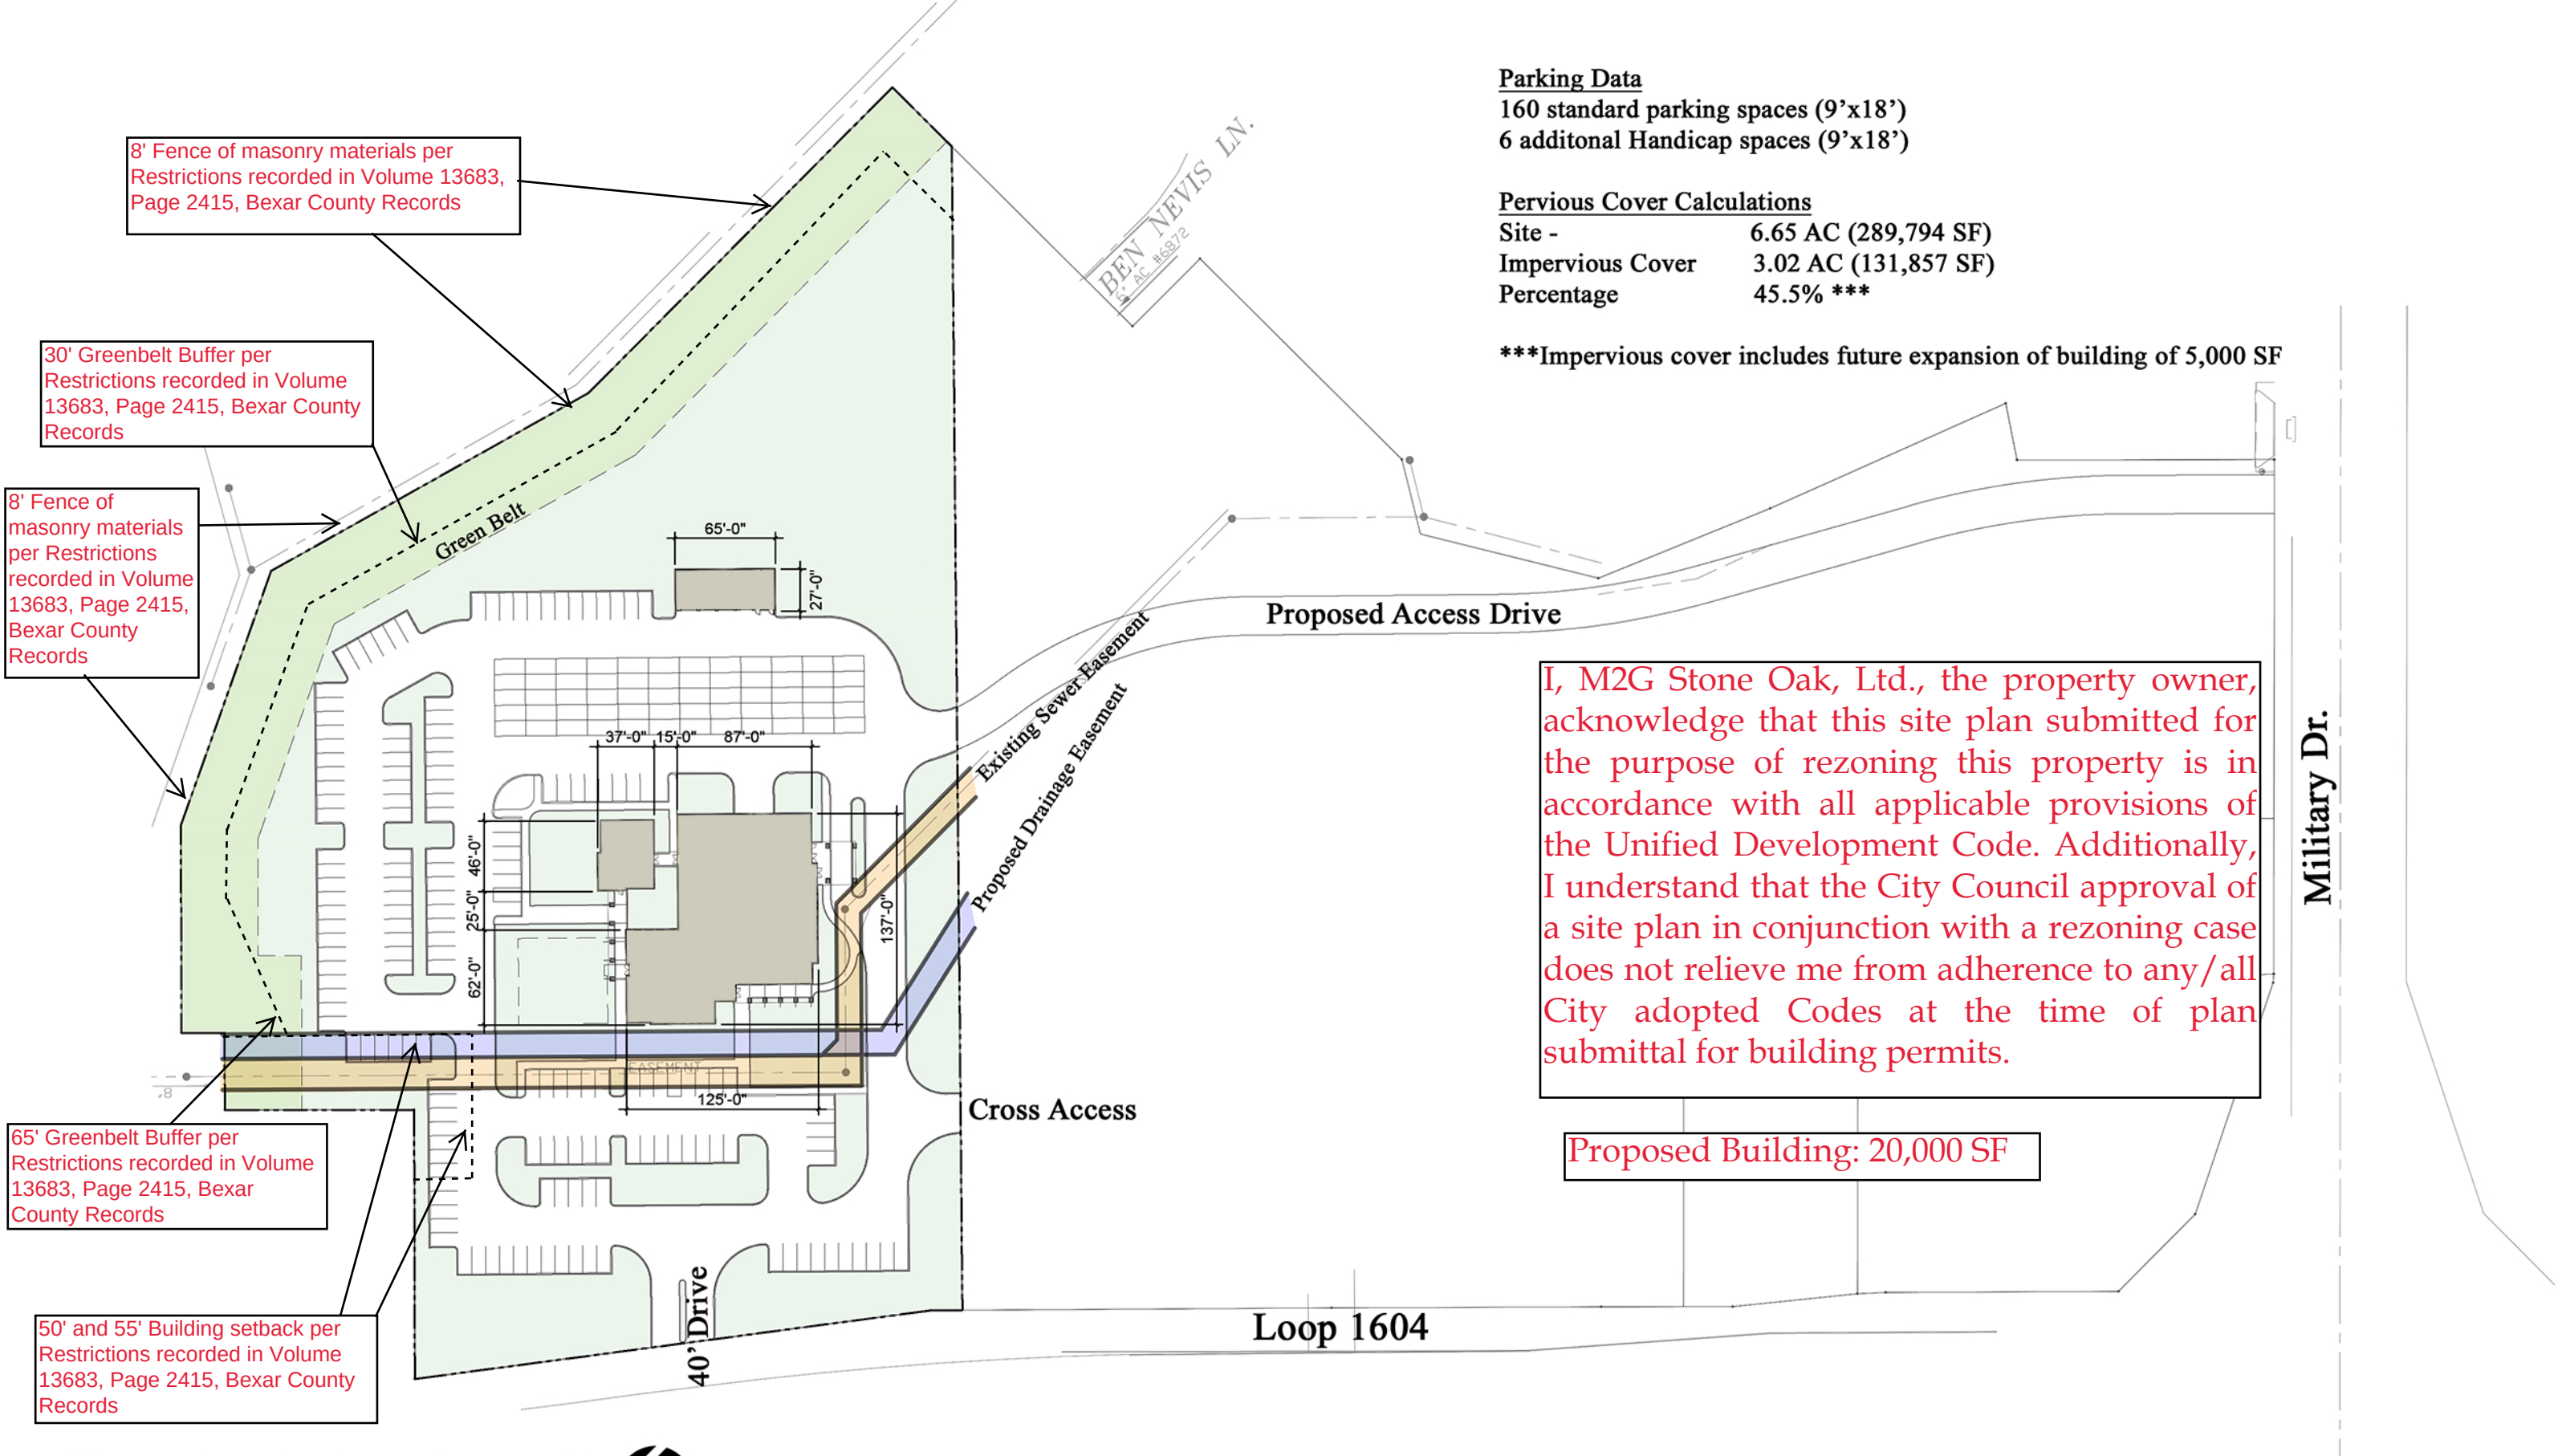

Site Plan

Proposed Porter Loring Northwest

Proposed Rezoning from C-2 to C-2 CD for a Funeral Home

5-24-17