





Board of Adjustment **Notification Plan for** **Case No A-19-10300157**

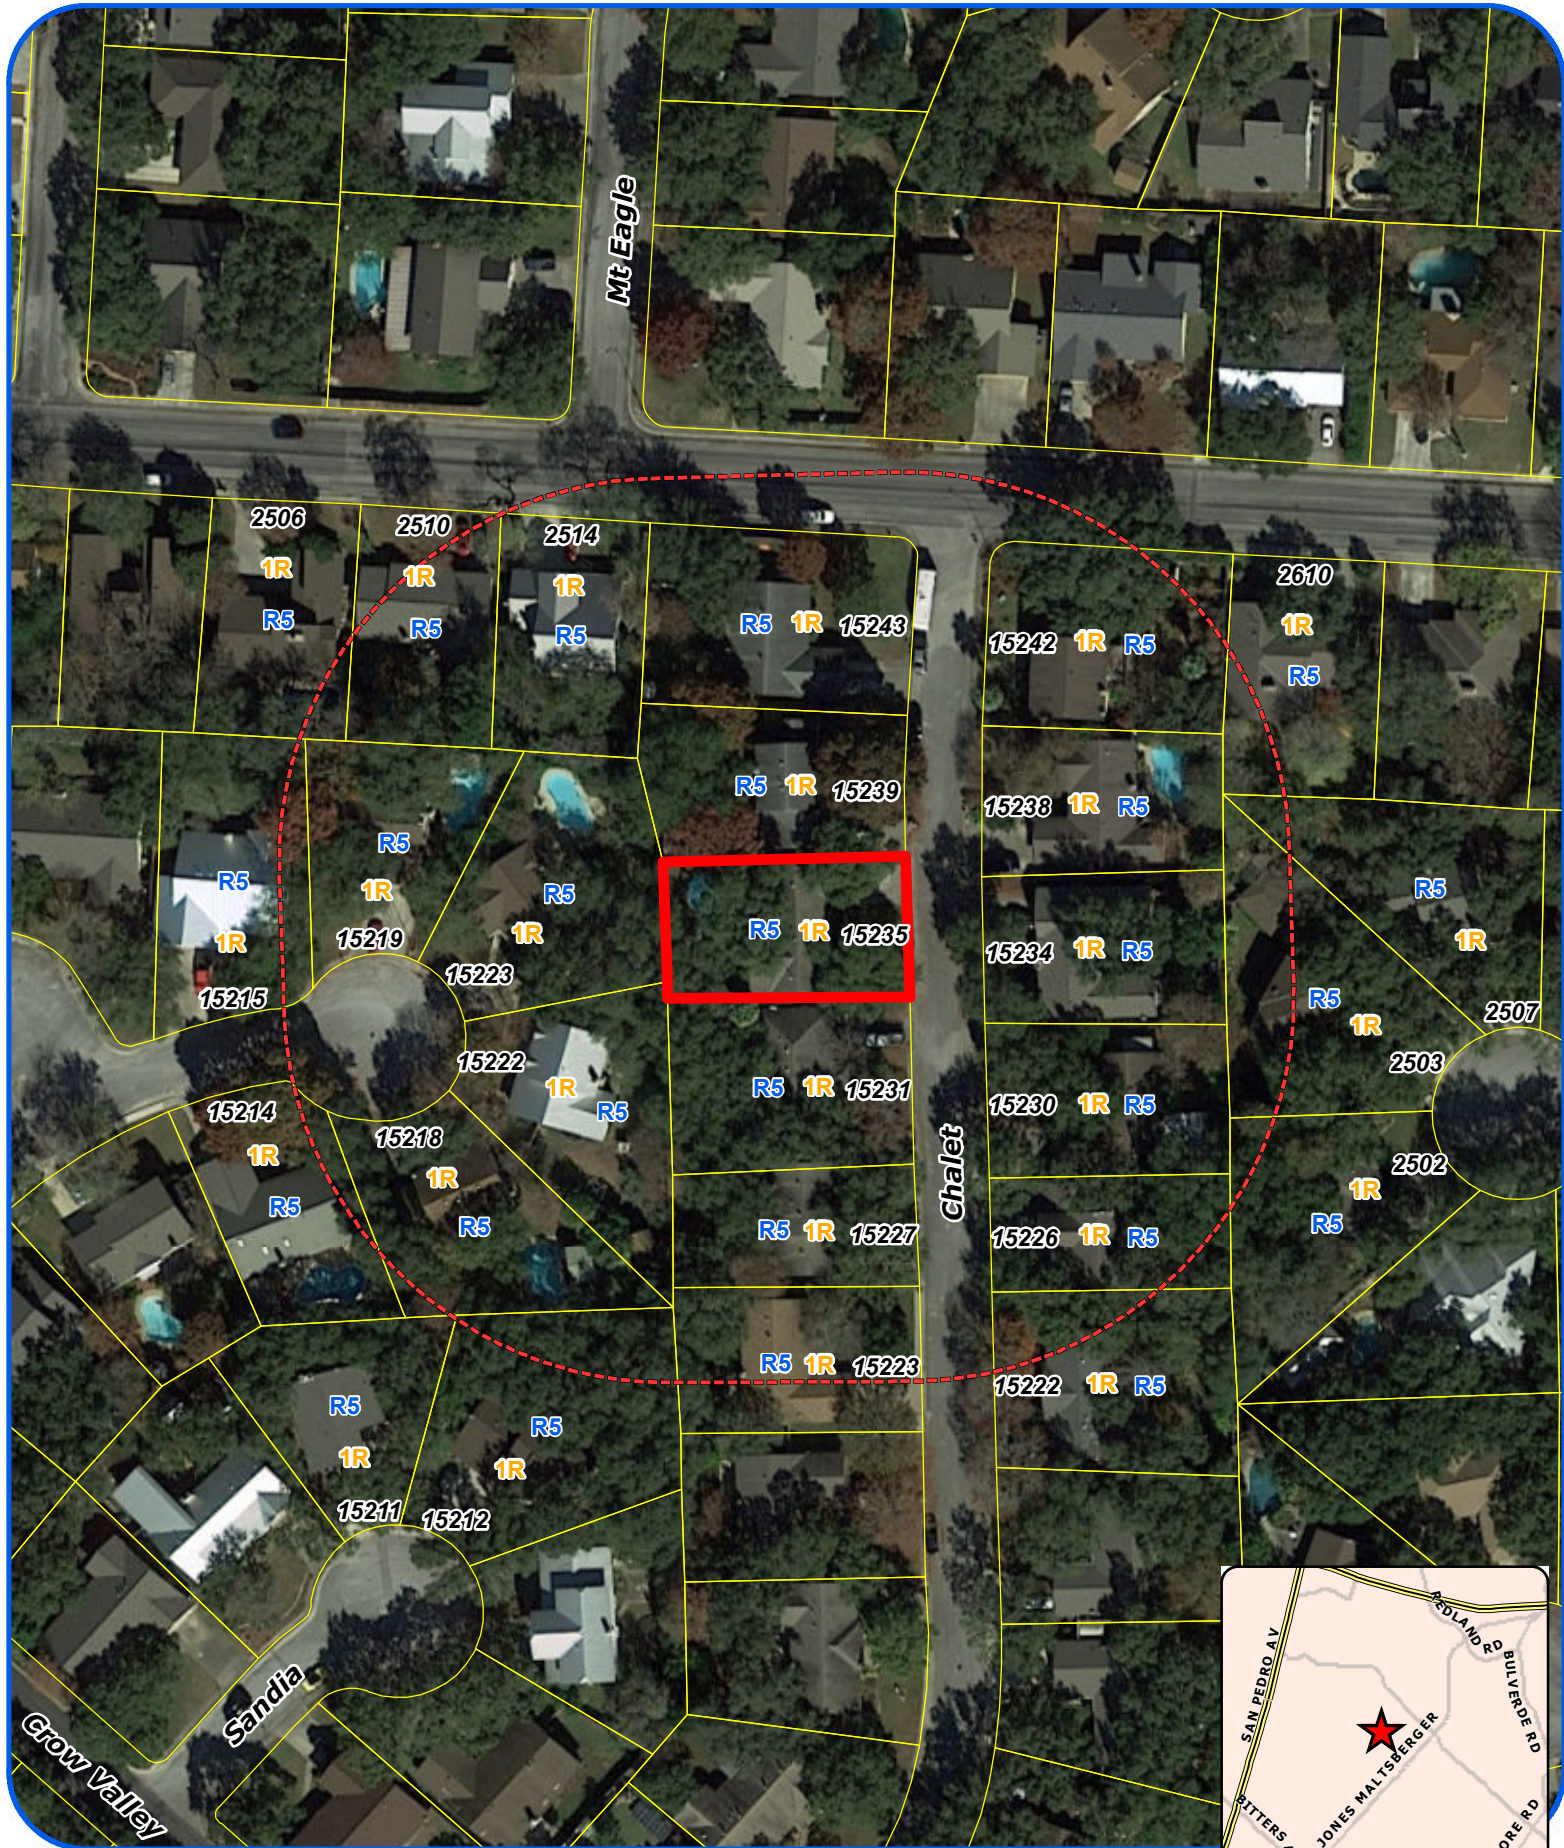


San Antonio City Limits
 Subject Property
 200' Notification Boundary
 Council District: 9

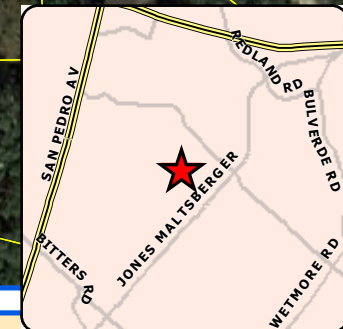

1:1,200

"NOT TO SCALE,
 FOR ILLUSTRATIVE PURPOSES ONLY"

Development Services Department
 City of San Antonio

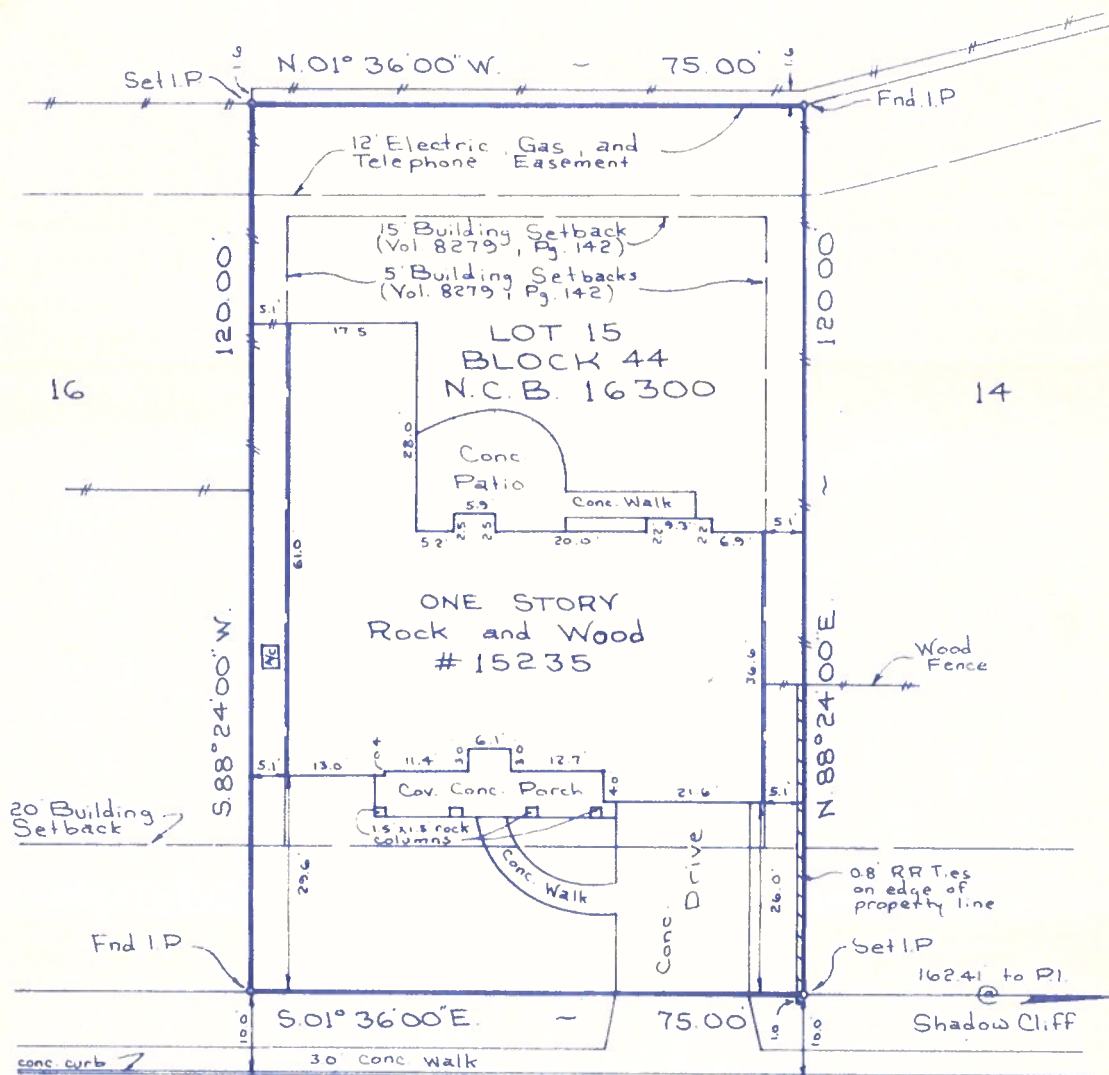

Buyer: Rudolph R. Puzon
and Carol A. Kelly

LOT 15 BLK. 44
N.C.B. 16300
SUBDIVISION SAN PEDRO HILLS,
UNIT 15
ADDRESS 15235 CHALET DRIVE
CITY SAN ANTONIO
COUNTY BEXAR STATE TEXAS


CENSUS TRACT 1211
G. F. NO. 95661-17CR



REFERENCE

VOL. 7900, PG. 120 VOL. _____, PG. _____
VOL. 8279, PG. 142 VOL. _____, PG. _____
VOL. 1045, PG. 449 VOL. _____, PG. _____

SURVEYORS
250 WEST OLMOS DRIVE
SAN ANTONIO, TEXAS 78212
(512) 828-7994

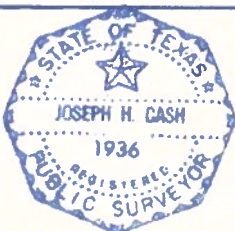

STATE OF TEXAS
COUNTY OF BEXAR

I HEREBY CERTIFY THAT THE ABOVE PLAT IS TRUE AND
CORRECT ACCORDING TO AN ACTUAL SURVEY MADE ON THE
GROUND UNDER MY SUPERVISION AND THAT THERE ARE NO
VISIBLE EASEMENTS OR ENCROACHMENTS OF BUILDINGS ON
ADJOINING PROPERTY AND THAT ALL BUILDINGS ARE WHOLLY
LOCATED ON THIS PROPERTY EXCEPT AS SHOWN ABOVE.
THIS 18th DAY OF AUGUST 1987 A.D.

SCALE: 1" = 20.0'



JOB NO. 08-87-2135

BOA-19-10300157

Subject Property: 15235 Chalet Drive



Subject Property



Subject Property –Existing Fence view from Front of property



Subject Property-New Side Fence



Subject Property New Side Fence



Subject Property Distance from Top of Post



Subject Property Rear Fence



Subject Property



Subject Property



Subject Property and Adjacent Property Elevation Difference



Surrounding Properties



Surrounding Properties



Surrounding Properties



Surrounding Properties

