


Attachment 1 Notification Plan



<p>Board of Adjustment Notification Plan for Case No A-15-161</p>		<p>San Antonio City Limits </p> <p>Subject Property </p> <p>200' Notification Boundary </p> <p>Council District: 3</p>	<p style="text-align: center;">NOT TO SCALE, FOR ILLUSTRATIVE PURPOSES ONLY</p> <p style="text-align: center;">Development Services Department City of San Antonio</p>
---	--	--	--




**Attachment 1
Notification Plan (continued)**

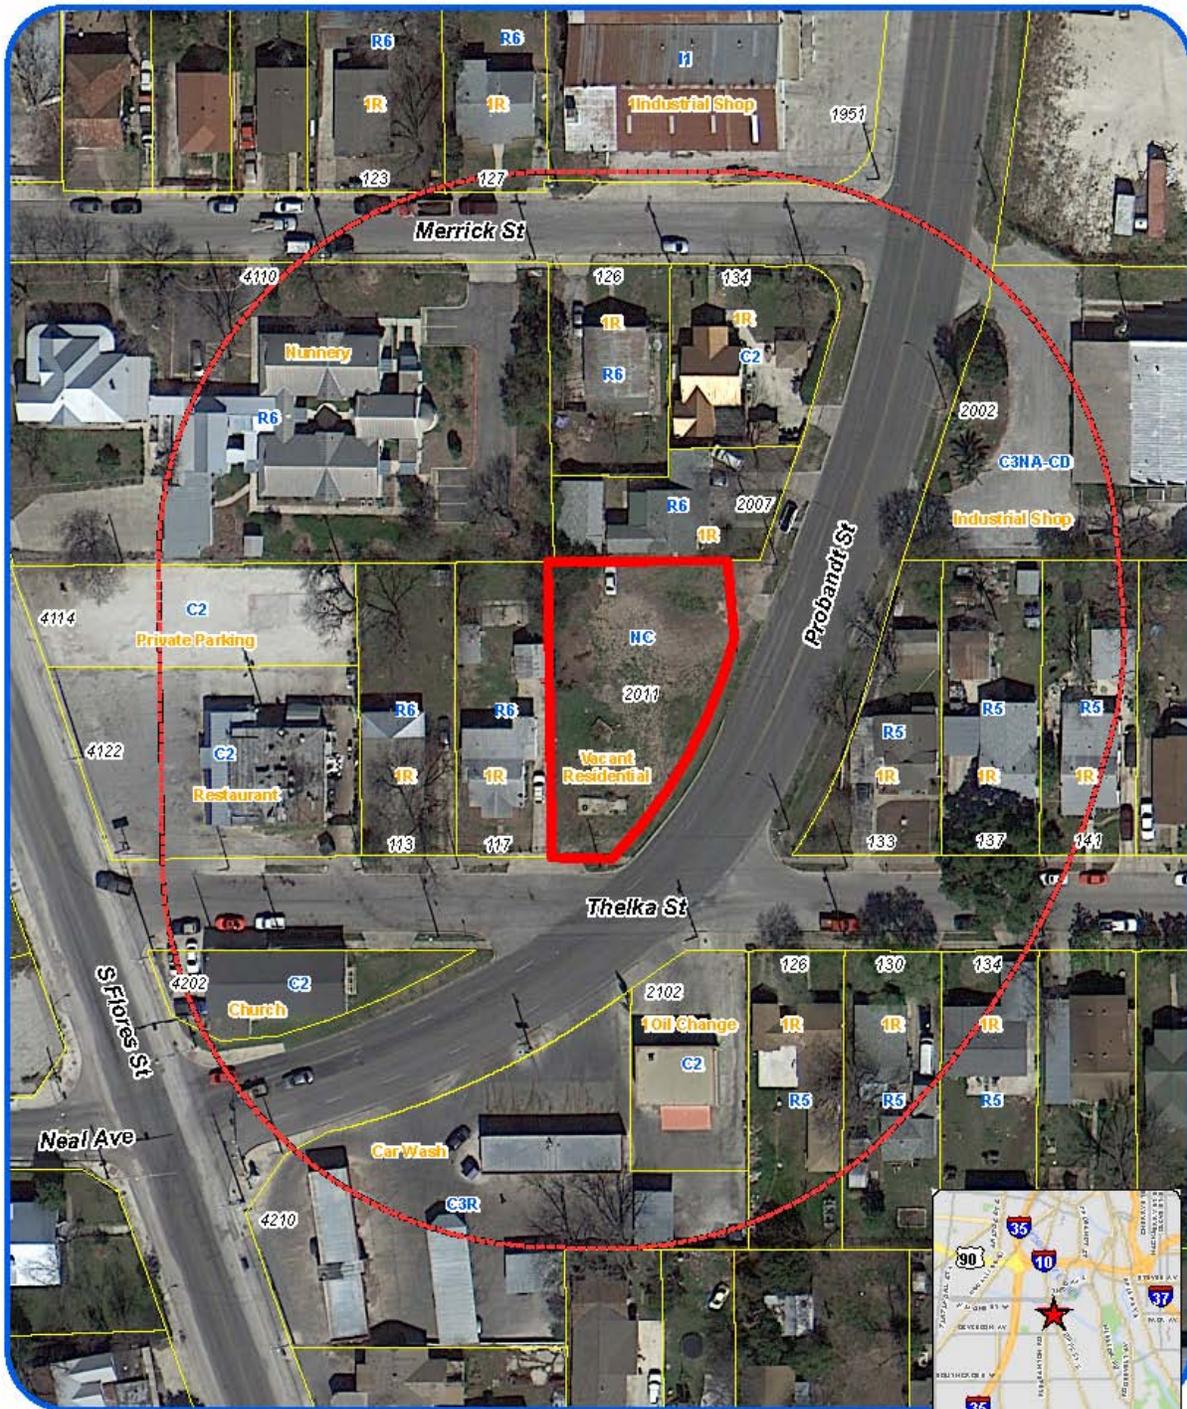

<p>Board of Adjustment Notification Plan for Case No A-15-161</p>		<p>San Antonio City Limits </p> <p>Subject Property </p> <p>200' Notification Boundary </p> <p>Council District 3</p>	<p align="center">*NOT TO SCALE, FOR ILLUSTRATIVE PURPOSES ONLY*</p> <p align="center">Development Services Department City of San Antonio</p>
--	--	---	--

**Attachment 2
Plot Plan**

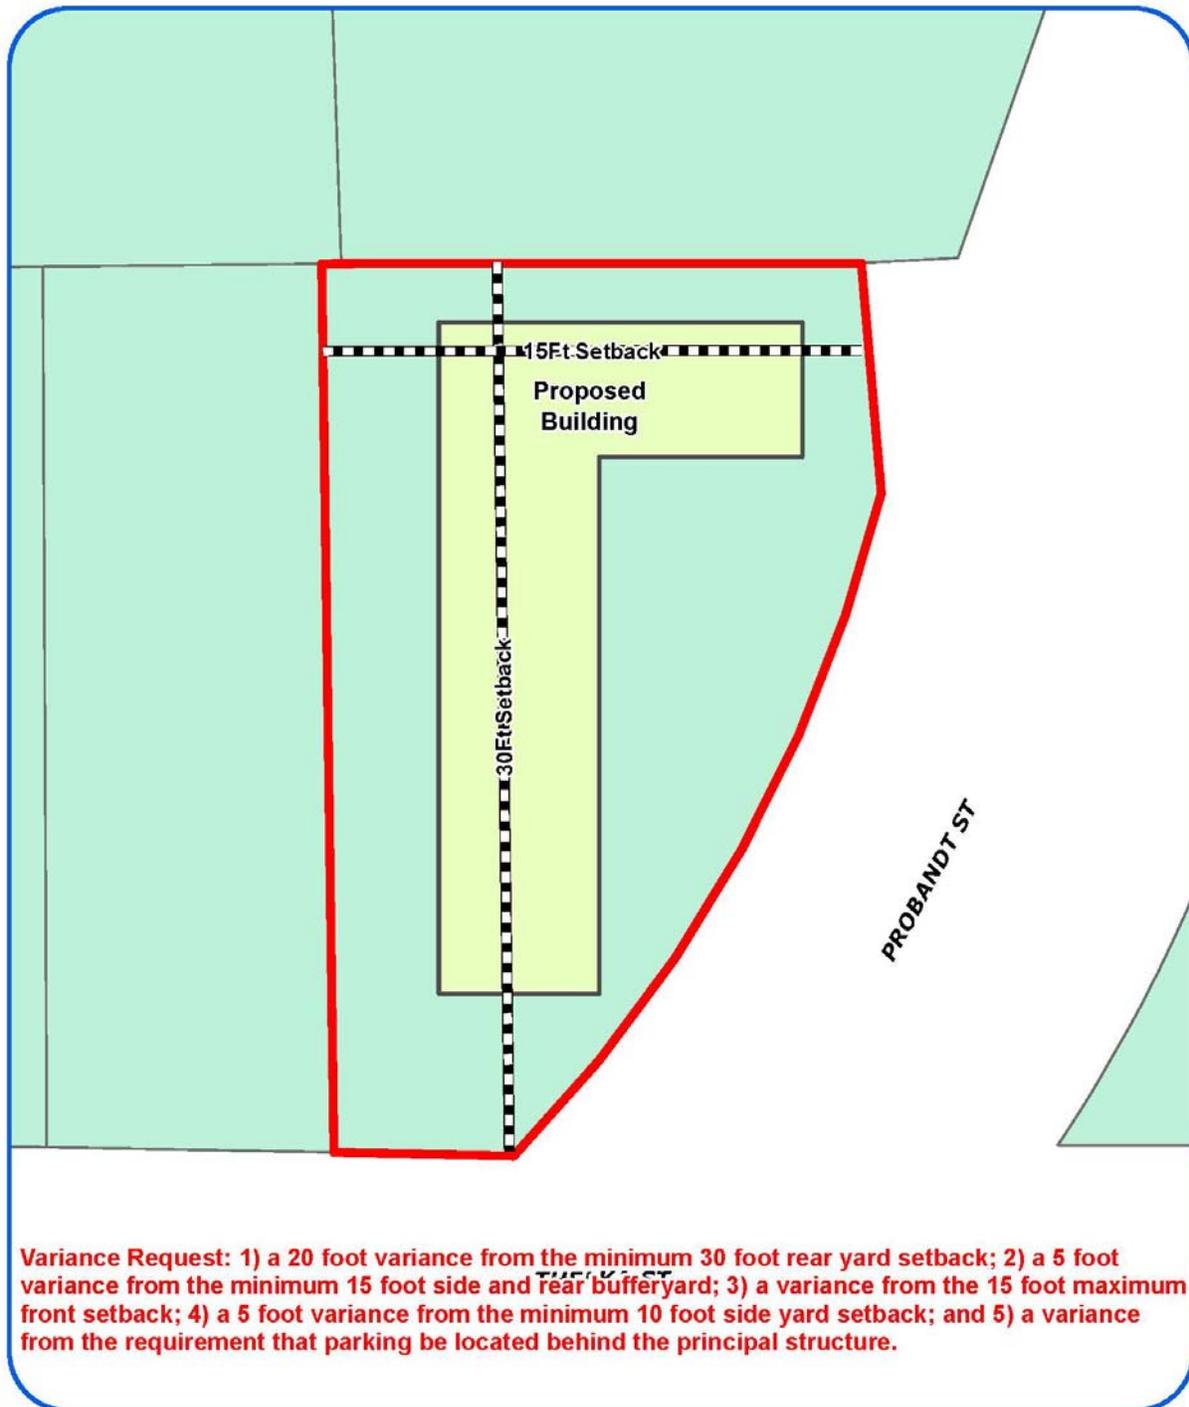

Board of Adjustment
Plot Plan for
Case No A-15-161



"NOT TO SCALE,
FOR ILLUSTRATIVE PURPOSES ONLY"
Council District: 3

2011 Probandt

Development Services Department
City of San Antonio

Attachment 2
Plot Plan (continued)



Board of Adjustment
Plot Plan for
Case No A-15-161




"NOT TO SCALE,
FOR ILLUSTRATIVE PURPOSES ONLY"
Council District: 3

2011 Probandt

Deane Kpeme at Services Department
City of San Antonio

Attachment 3 Applicant's Site Plan

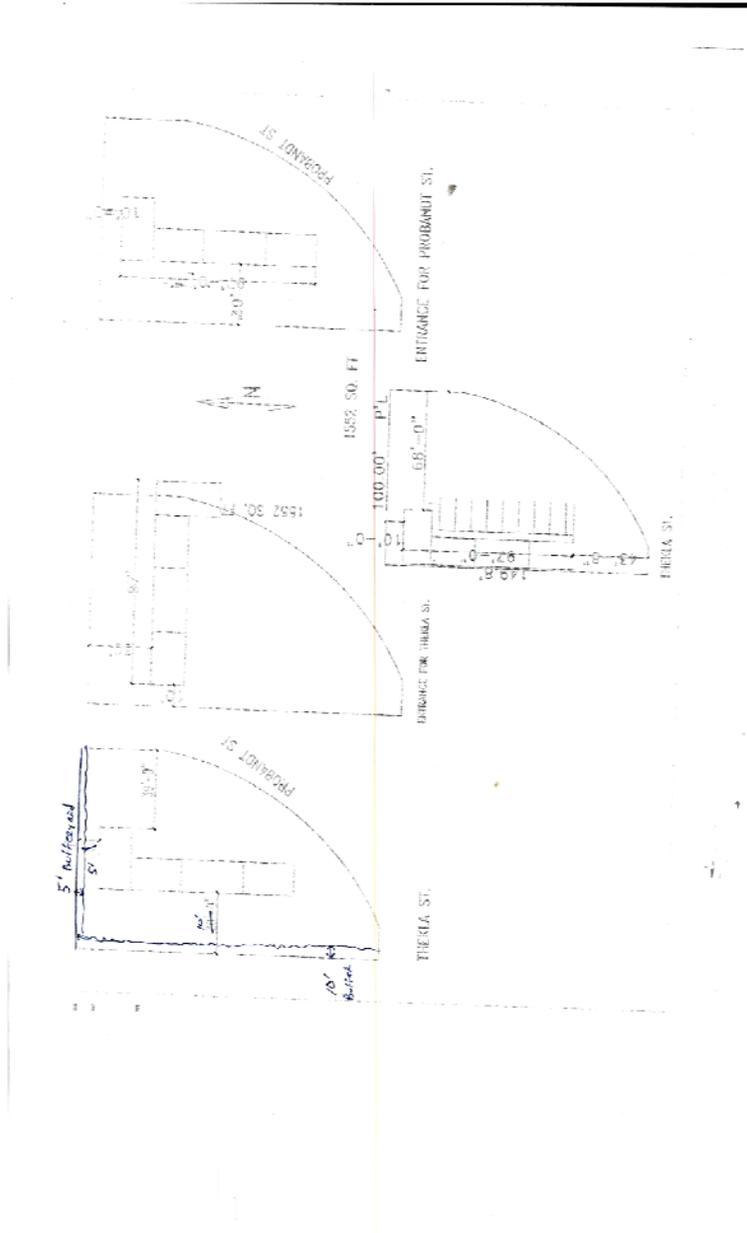

Attachment 4 – Photos

2011 Probandt Street – Subject Property



Dwelling to rear (west) of subject property



Example of store-front commercial within community



Example of parking in front of strip commercial