


Attachment 1 Notification Plan

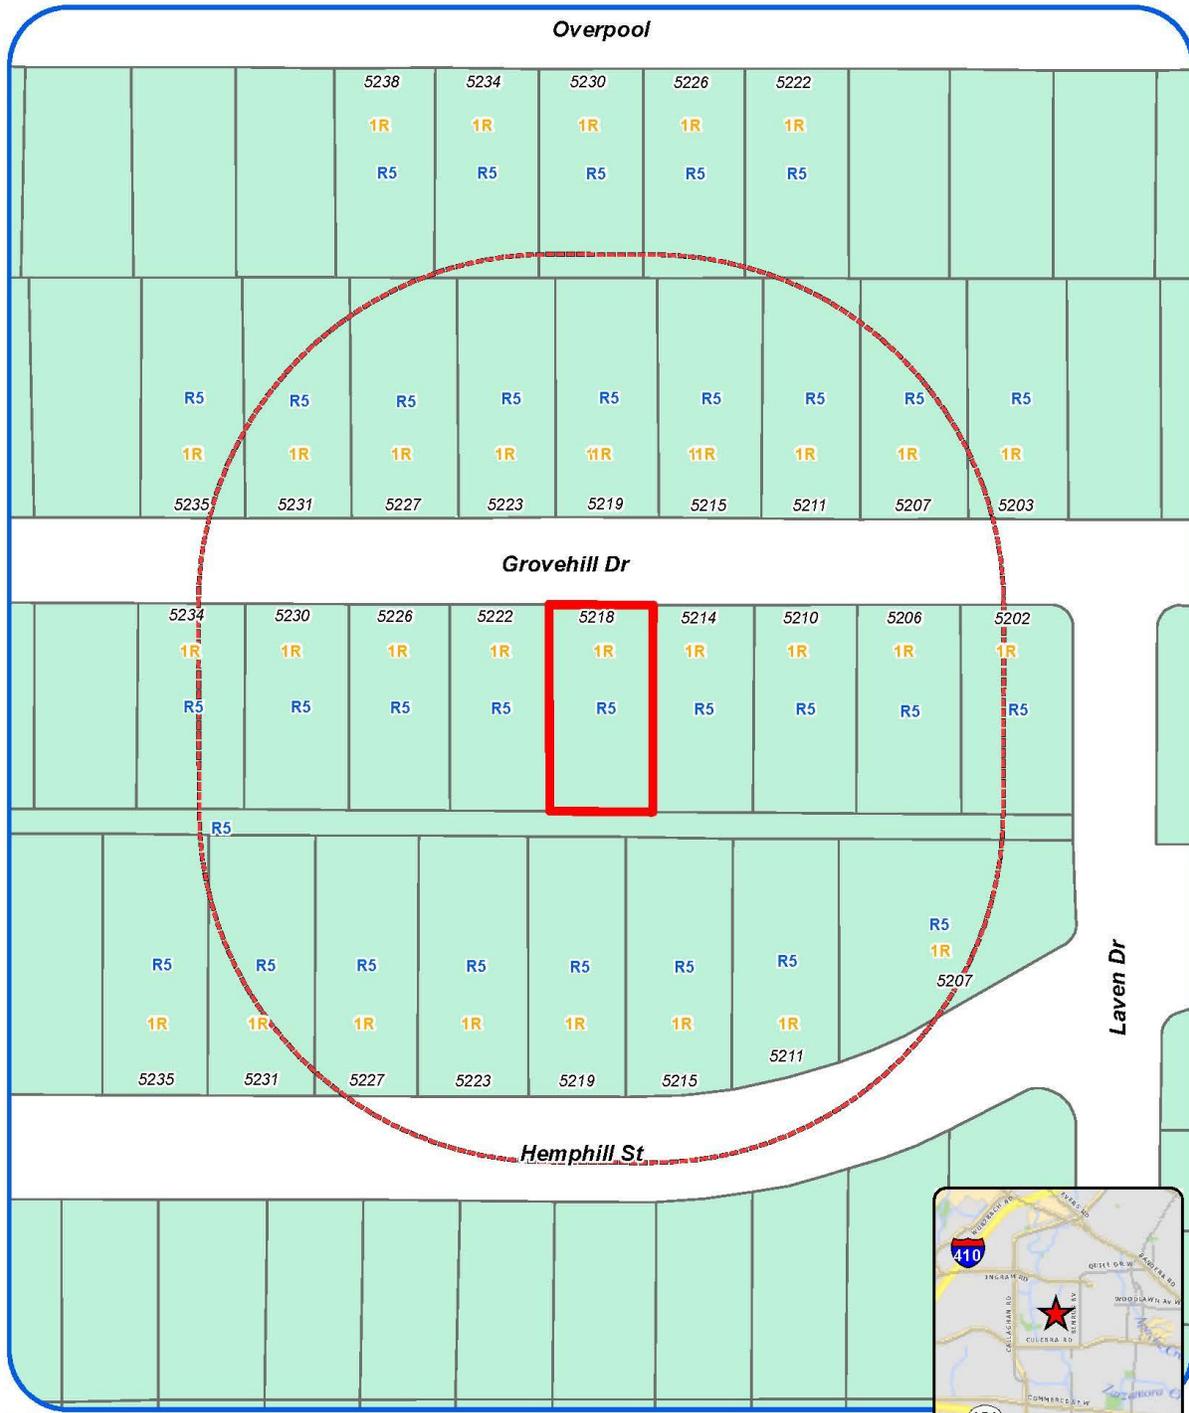


Board of Adjustment
Notification Plan for
Case No A-15-122


San Antonio City Limits
Subject Property
200' Notification Boundary
Council District: 7




 "NOT TO SCALE,
 FOR ILLUSTRATIVE PURPOSES ONLY"
 Development Services Department
 City of San Antonio

**Attachment 1
Notification Plan (continued)**

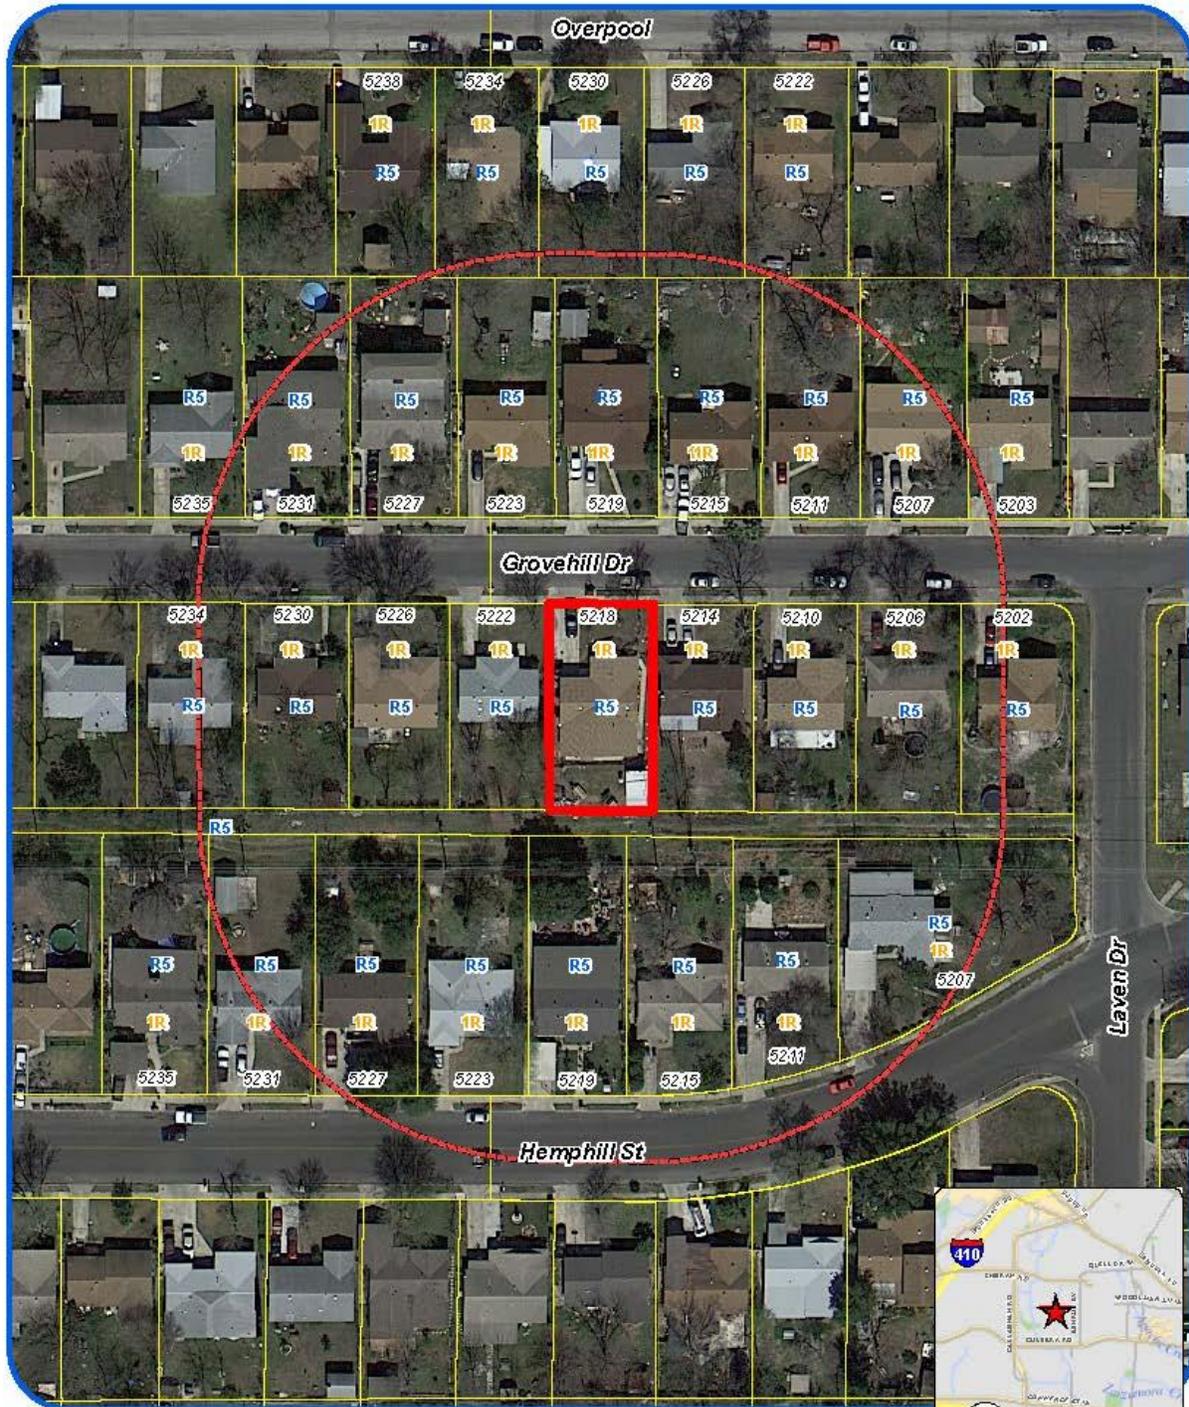

<p>Board of Adjustment Notification Plan for Case No A-15-122</p>		<p>San Antonio City Limits </p> <p>Subject Property </p> <p>200' Notification Boundary </p> <p>Council District 7 </p>	<p>NO TO SCALE, FOR ILLUSTRATIVE PURPOSES ONLY</p> <p>Deane Kpeme at Services Department City of San Antonio</p>
--	--	--	---

**Attachment 2
Plot Plan**



Board of Adjustment
Plot Plan for
Case No A-15-122



"NOT TO SCALE,
FOR ILLUSTRATIVE PURPOSES ONLY"
Council District: 7

5218 Grovehill Dr

Development Services Department
City of San Antonio

Attachment 2
Plot Plan (continued)



Board of Adjustment
Plot Plan for
Case No A-15-122



"NOT TO SCALE,
FOR ILLUSTRATIVE PURPOSES ONLY"
Council District: 7

5218 Grovehill Dr


Public Works Department
City of San Antonio

Attachment 3 Applicant's Site Plan

PLOT PLAN FOR BLDG PERMITS

Address 5218 Crouchville Lot 19#495-108353-235 Block 15 NCB 14404

REAR

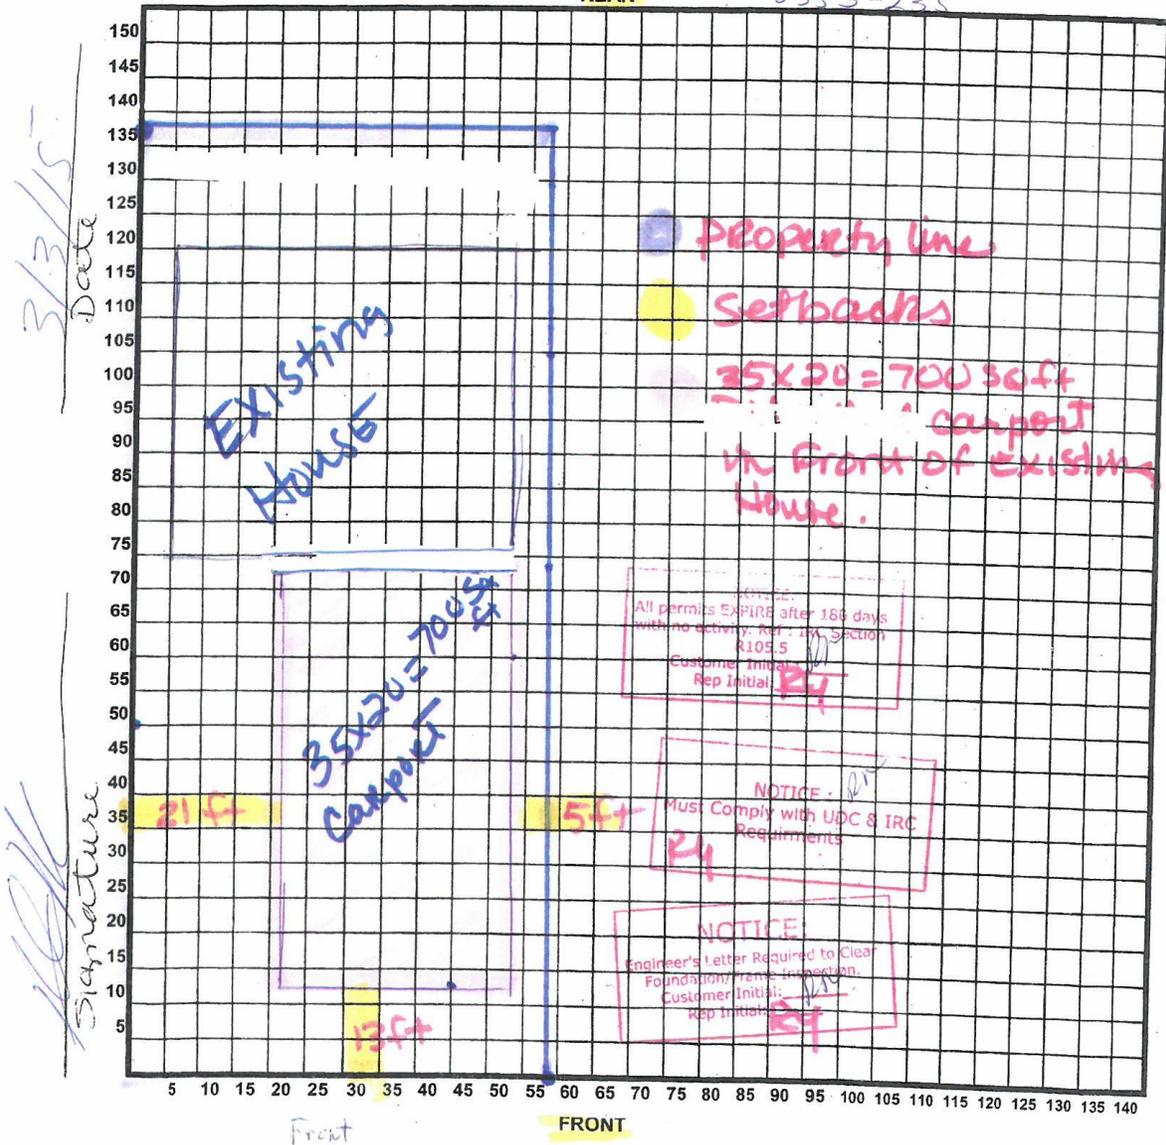

I certify that the above plot plan shows all improvements on this property and that there will be no construction over easements. I also certify that I will build in compliance with the UDC and the 2012 IRC

Attachment 4 – Photos

5218 Grovehill – Subject Property



Unattached carport 1 foot from side property



View to the East



View to the West

