



Attachment 1 Notification Plan

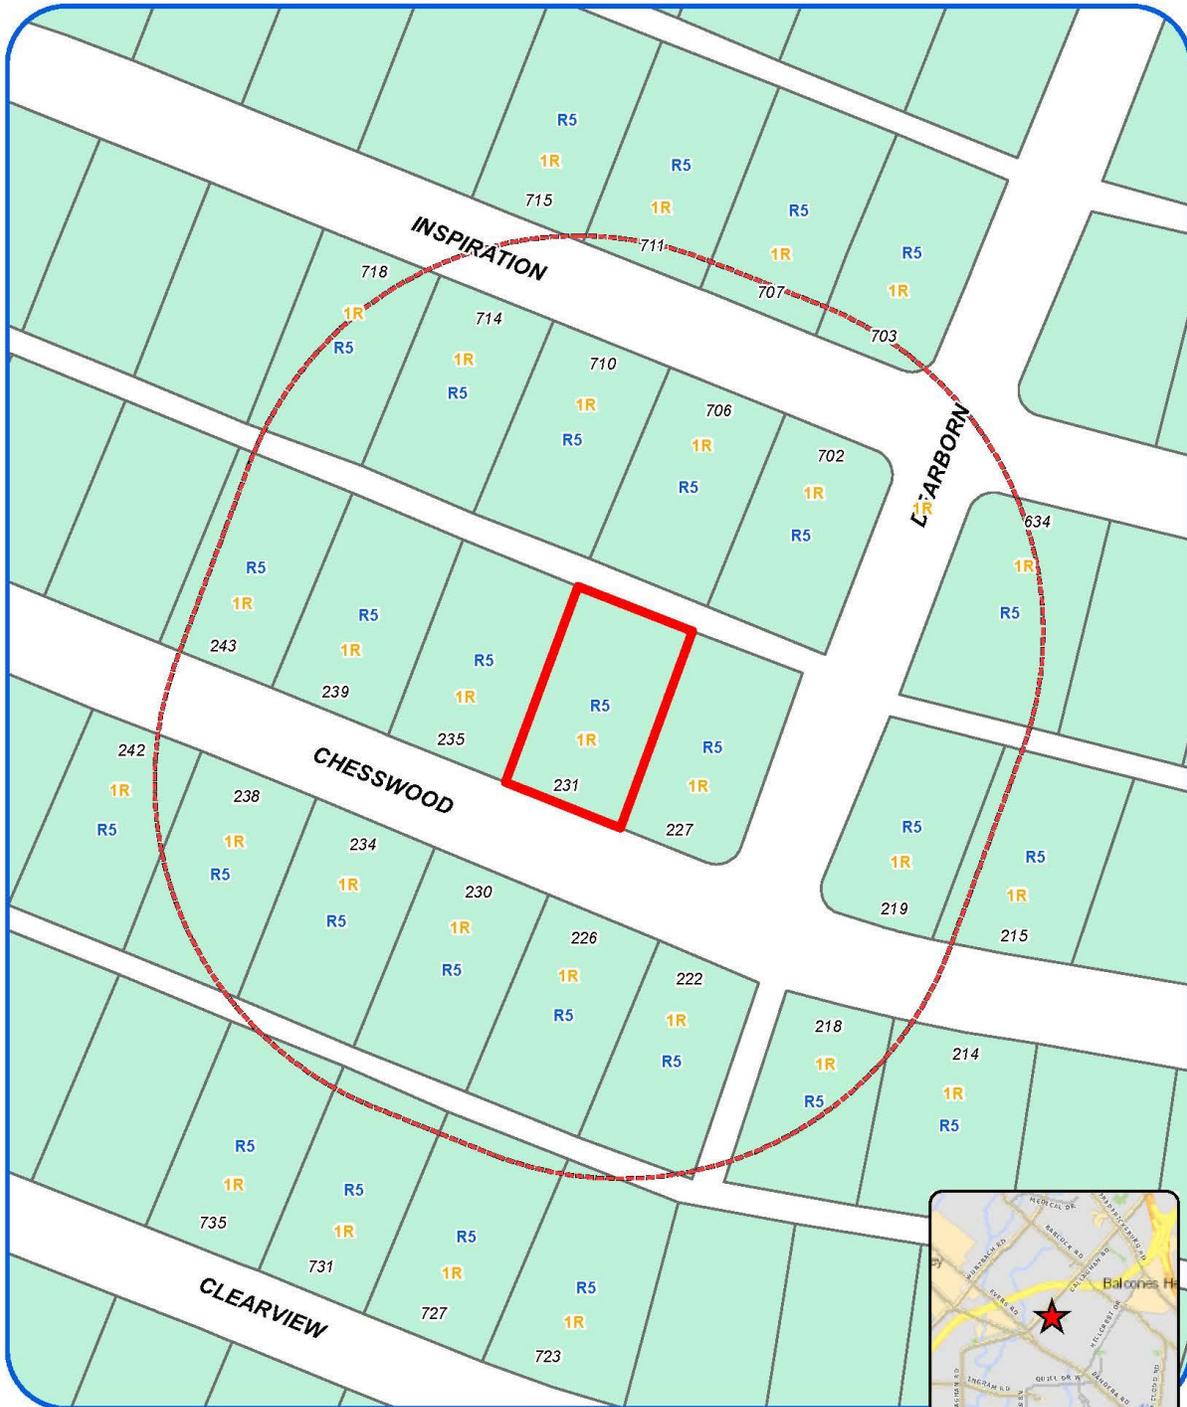

<p>Board of Adjustment Notification Plan for Case No A-16-023</p>		<p>San Antonio City Limits </p> <p>Subject Property </p> <p>200' Notification Boundary </p> <p>Council District: 7</p>	<p style="text-align: center;">*NOT TO SCALE, FOR ILLUSTRATIVE PURPOSES ONLY*</p> <p style="text-align: center;">Development Services Department City of San Antonio</p>
---	--	--	--

**Attachment 1
Notification Plan (continued)**

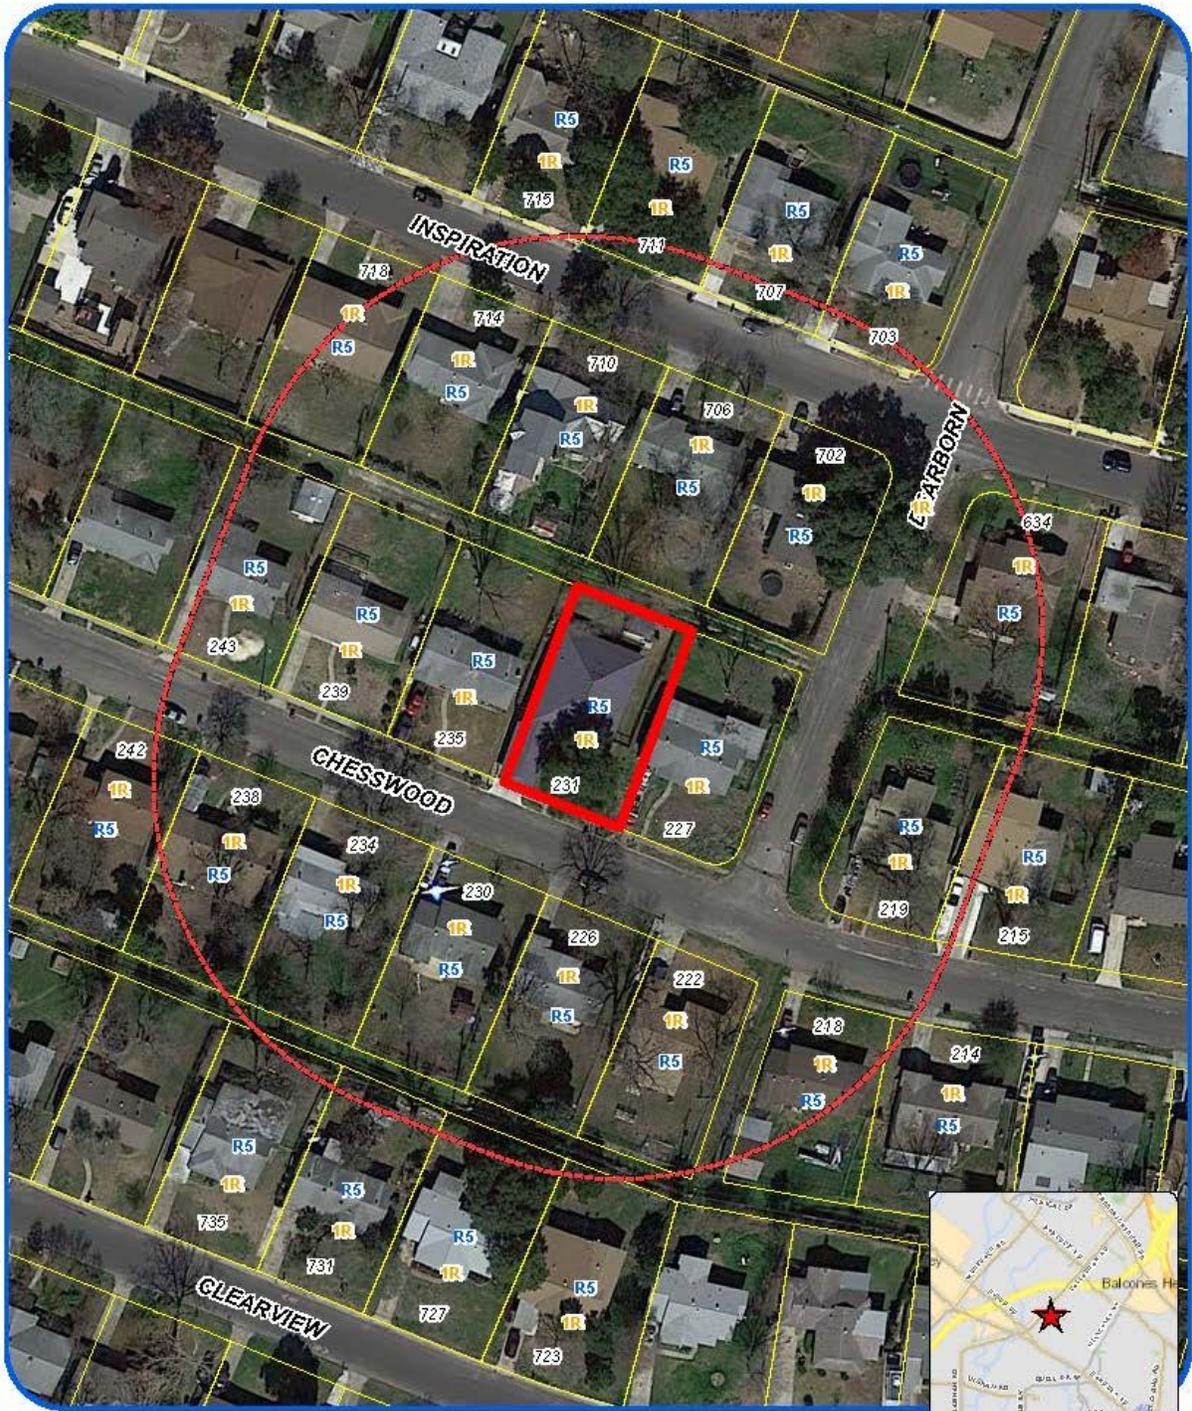

**Board of Adjustment
Notification Plan for
Case No A-16-023**



- San Antonio City Limits
- Subject Property
- 200' Notification Boundary
- Council District 7

"NOT TO SCALE,
FOR ILLUSTRATIVE PURPOSES ONLY"

Debra Kpeme at Services Department
City of San Antonio

**Attachment 2
Plot Plan**



Board of Adjustment
Plot Plan for
Case No A-16-023



"NOT TO SCALE,
FOR ILLUSTRATIVE PURPOSES ONLY"
Council District: 7

231 Chesswood Dr

Development Services Department
City of San Antonio

**Attachment 2
Plot Plan (continued)**



Board of Adjustment
Plot Plan for
Case No A-16-023




"NOT TO SCALE,
FOR ILLUSTRATIVE PURPOSES ONLY"
Council District: 7

231 Chesswood Dr

Design & Survey Services Department
City of San Antonio

Attachment 3 Applicant's Site Plan

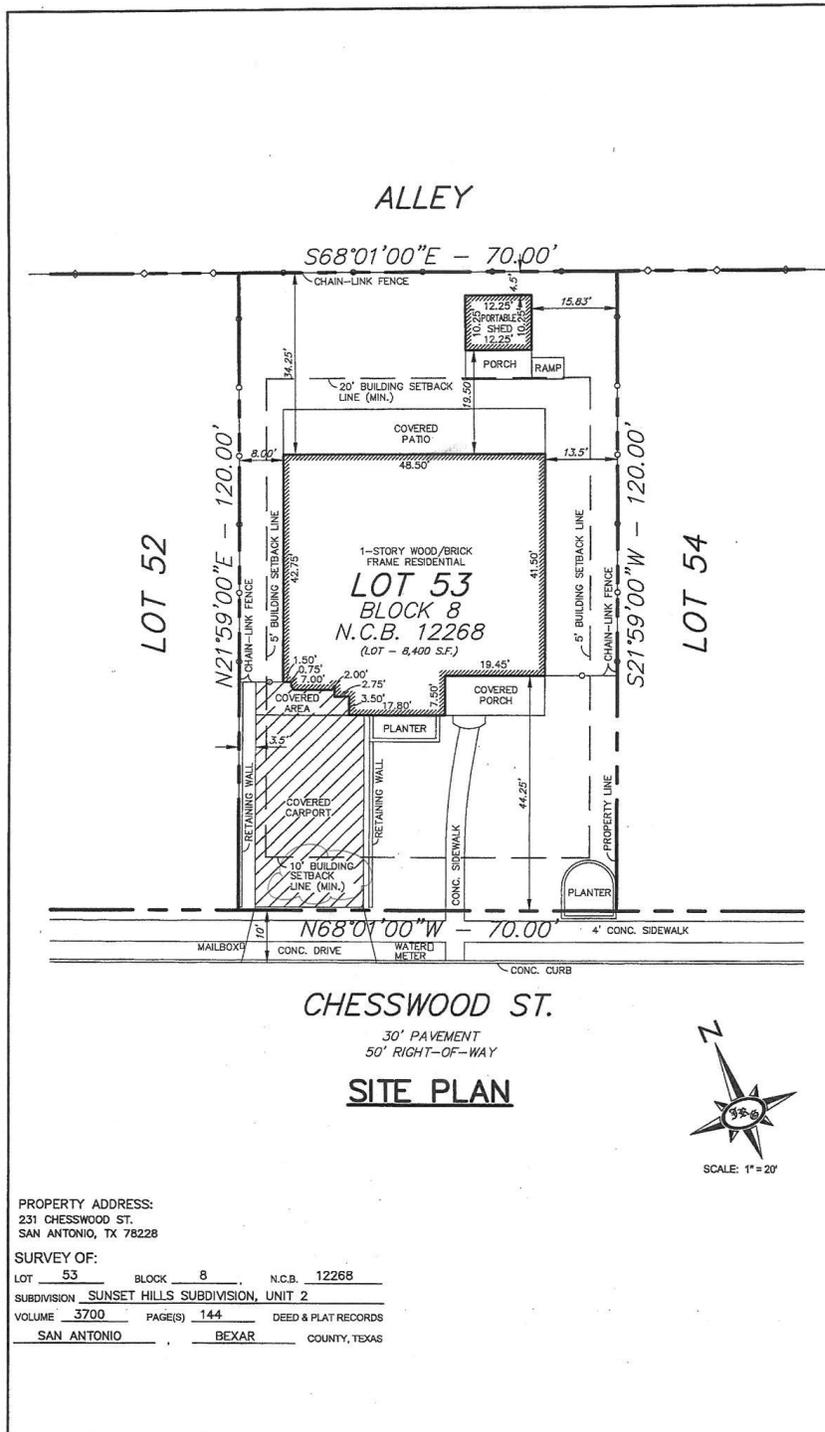

Attachment 4 – Photos
Subject Property – 231 Chesswood



Carport encroaching into front setback



Carport encroaching into side setback



Similar carport in neighborhood, does not encroach into setbacks



Similar carport in neighborhood, does not encroach into setbacks



Similar carport in neighborhood, does not encroach into setbacks



Similar carport in neighborhood, does not encroach into setbacks



Similar carport in neighborhood, does not encroach into setbacks

