


LEGEND

- Site
- Offsite Sewer
- Talley Road

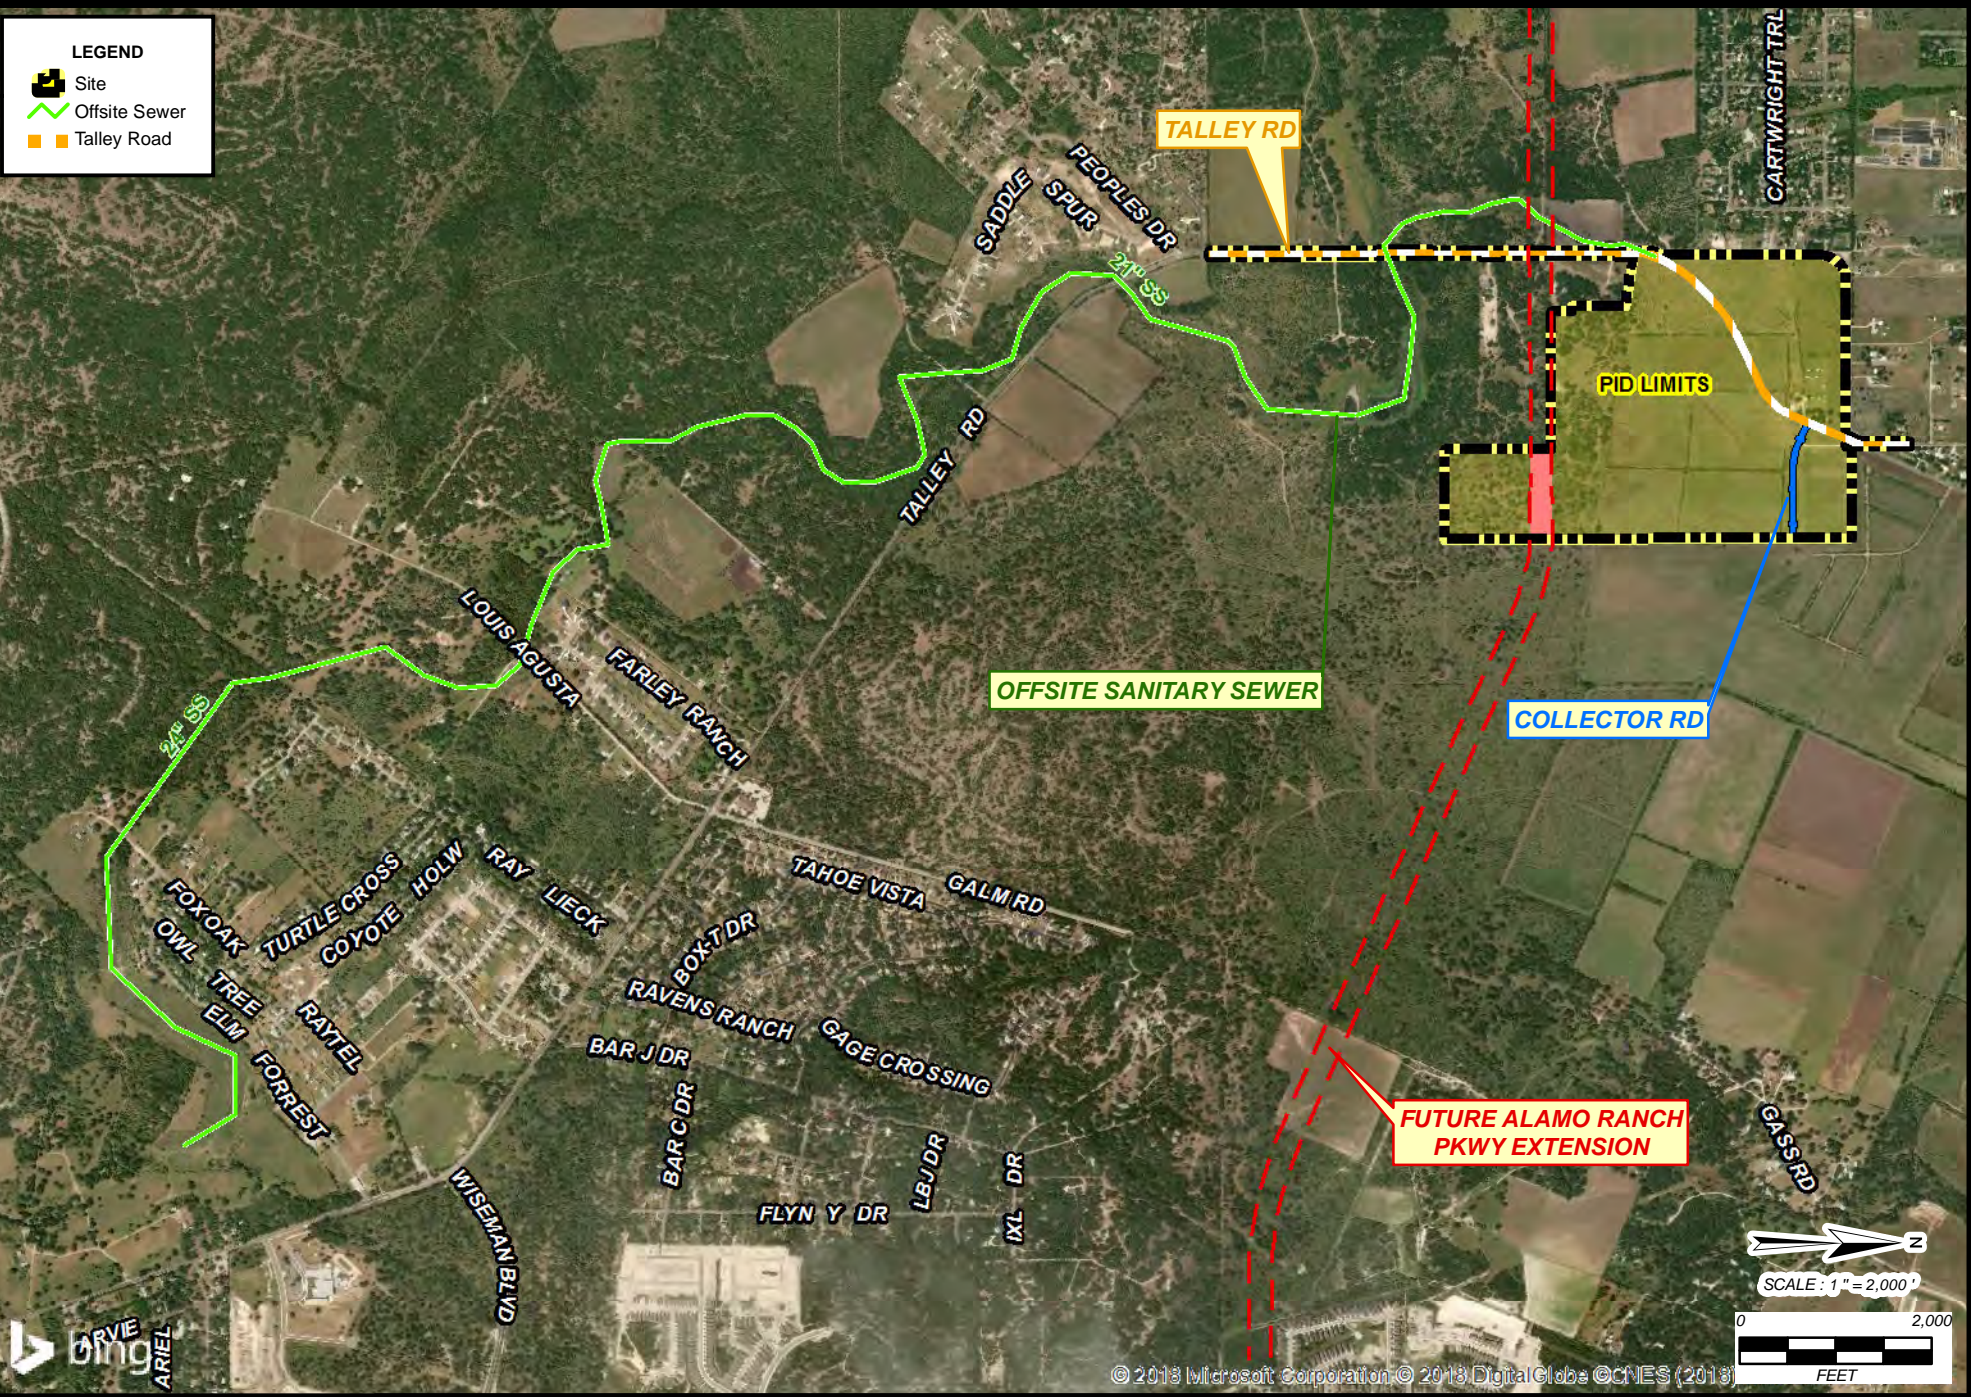

KFW
ENGINEERS + SURVEYING
 FIRM# 9513 FIRM# 10122300
 3421 PAESANOS PKWY, SUITE 200
 SAN ANTONIO, TEXAS 78231
 PHONE (210) 979-8444
 FAX (210) 979-8441

TALLEY ROAD SPECIAL IMPROVEMENT DISTRICT
PID EXHIBIT

REVISIONS:	ISSUE DATE:	
JOB NO. 585-01-01		
DATE: October 2018	DESIGNER:	
DRAWN: K.L.	CHECKED: B.L.	SHEET: 1