





Board of Adjustment **Notification Plan for** **Case No A-19-10300101**

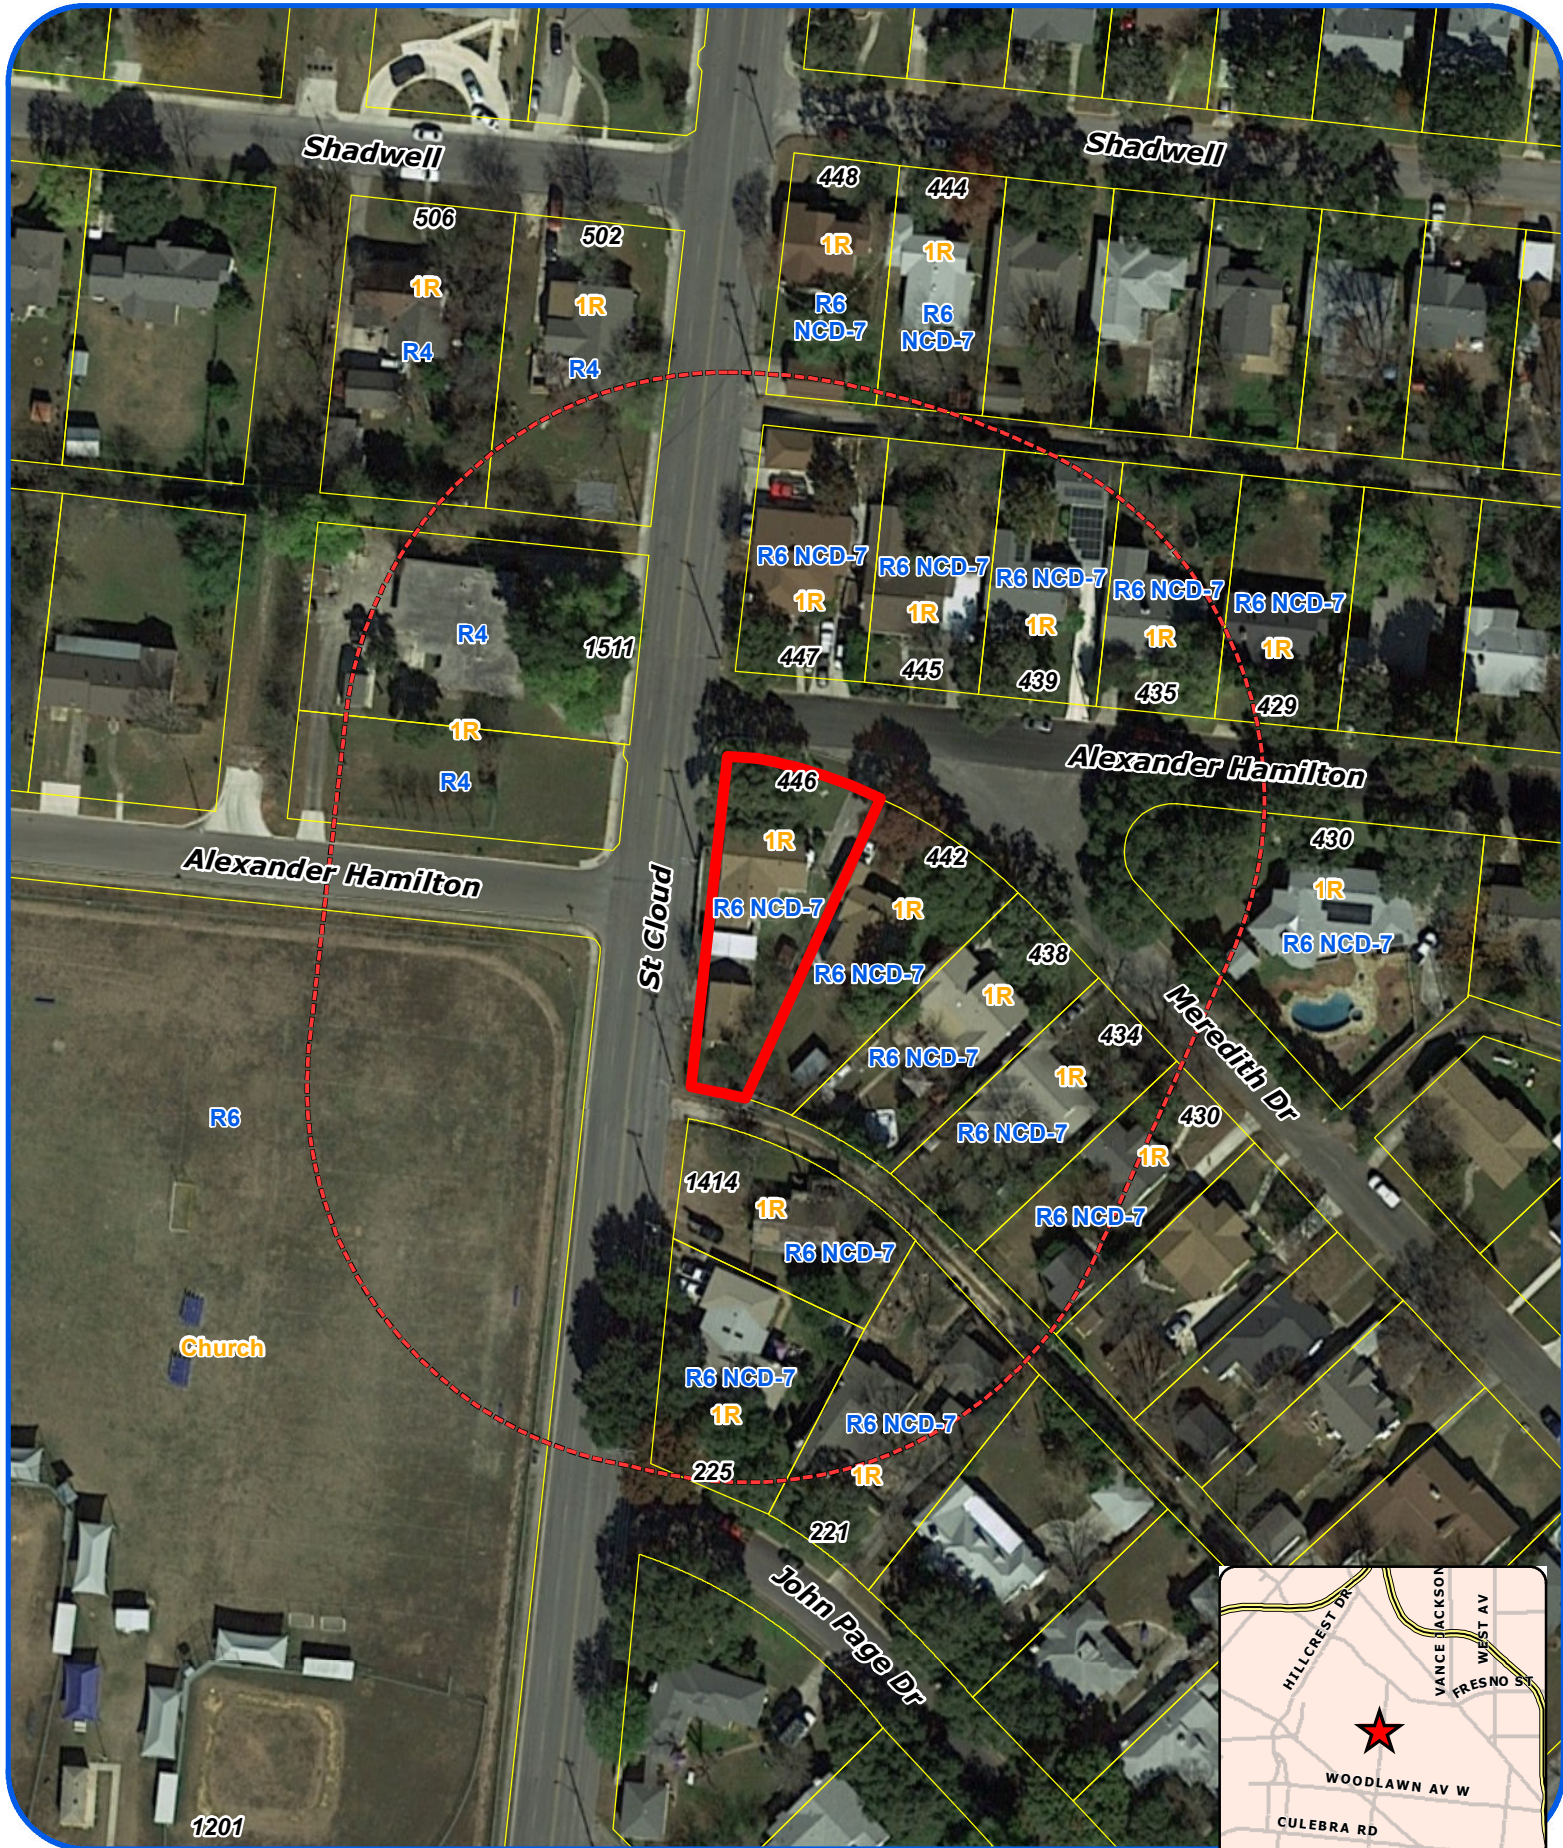


San Antonio City Limits
 Subject Property
 200' Notification Boundary
 Council District: 7

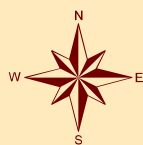





1:1,200
 "NOT TO SCALE,
 FOR ILLUSTRATIVE PURPOSES ONLY"
 Development Services Department
 City of San Antonio

-  = setbacks
-  = New 264 Sqft detached carport
-  = property lines
-  = Existing residence

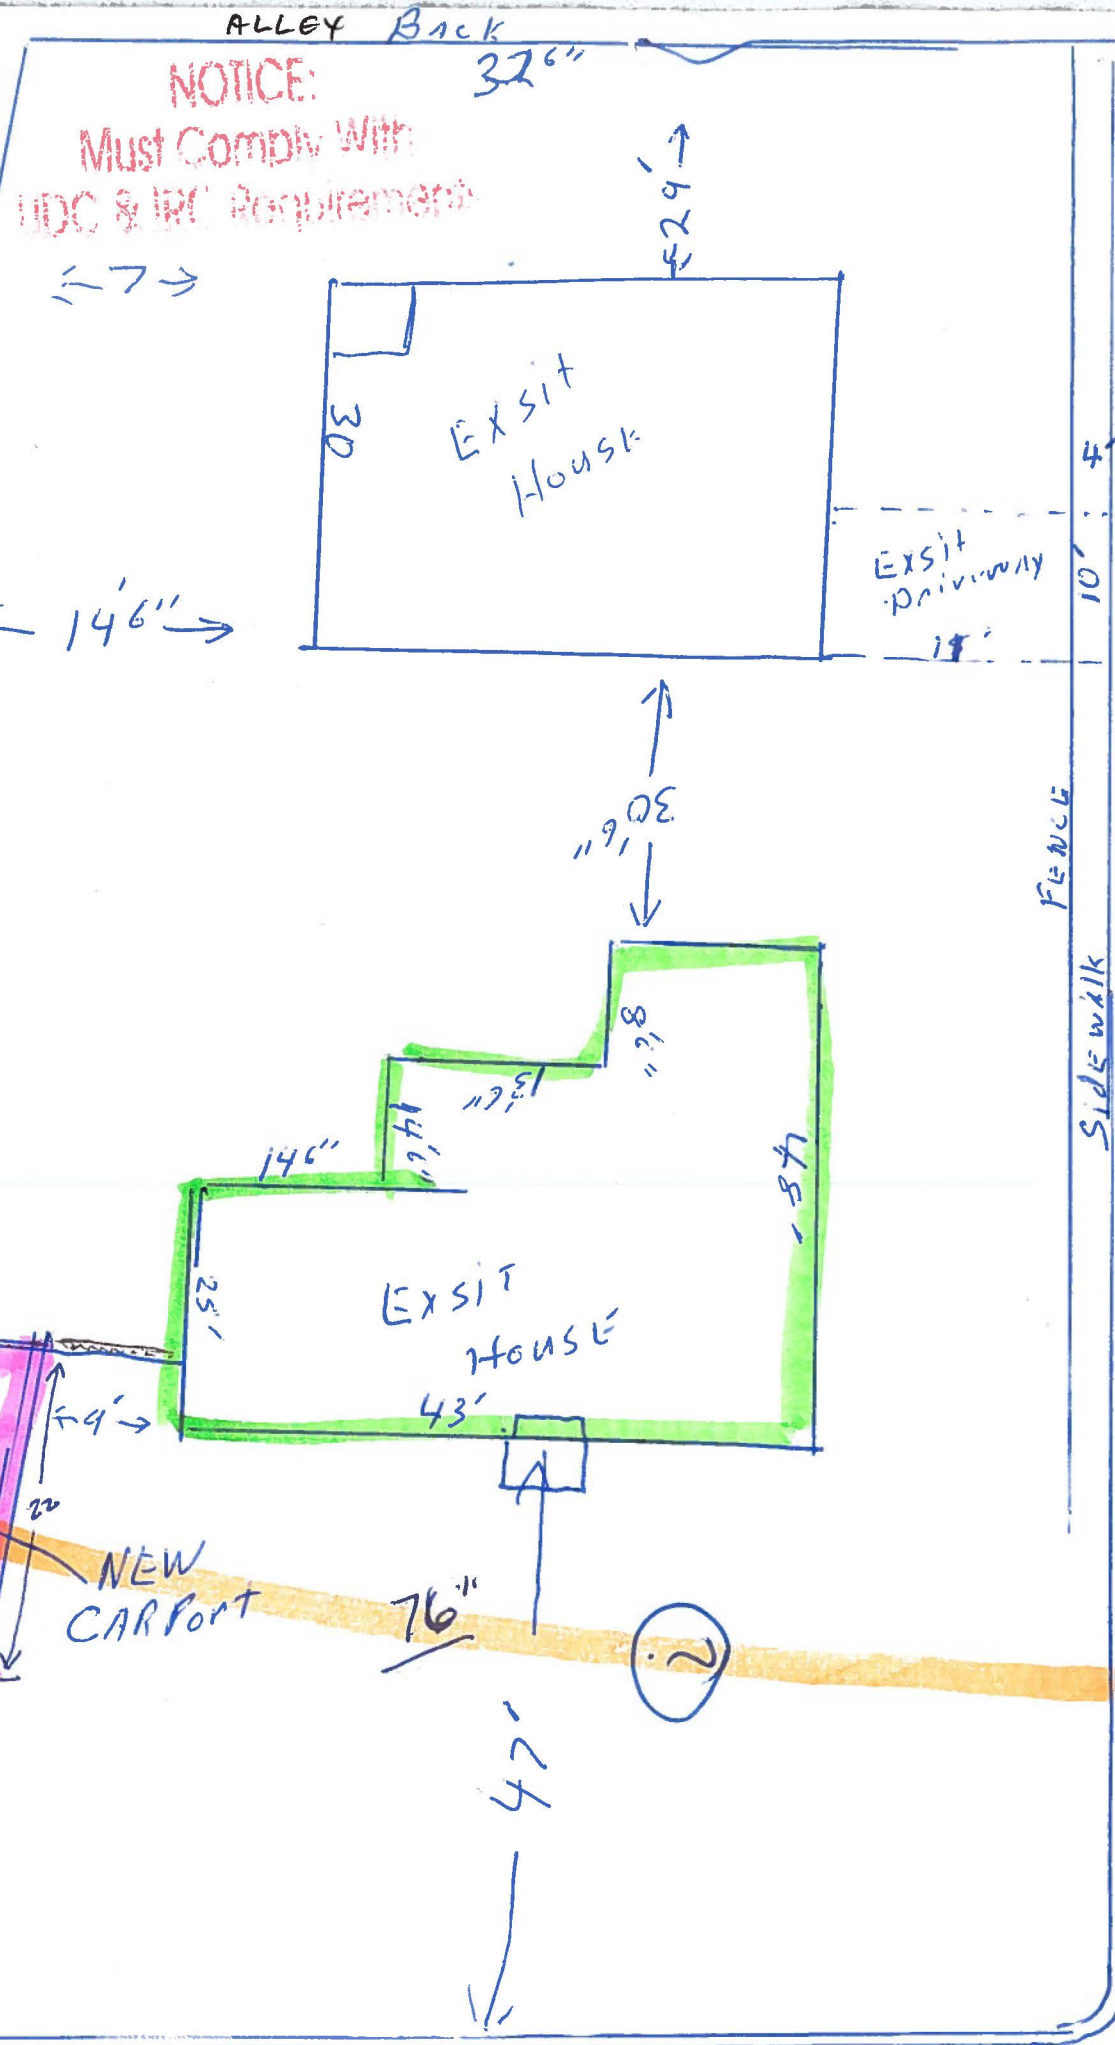

ALLEY Back 32'

NOTICE:
Must Comply With
UDC & IRC Requirements

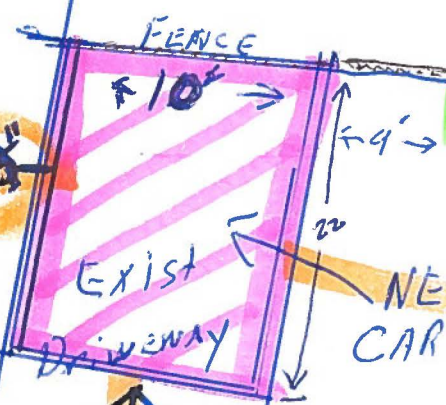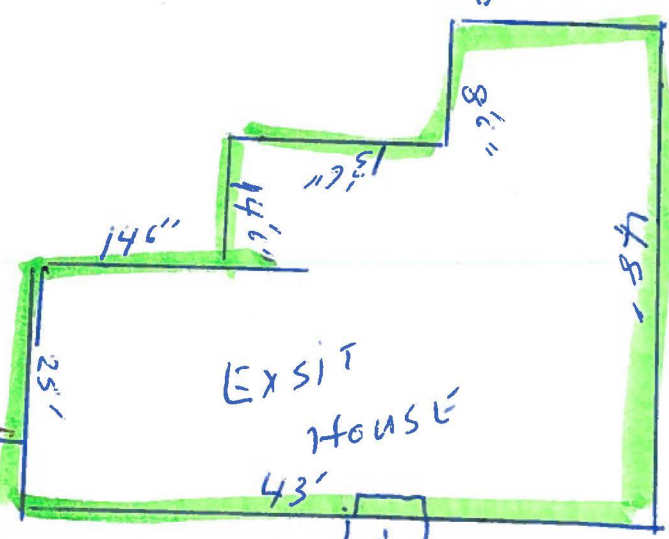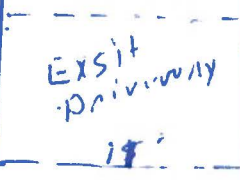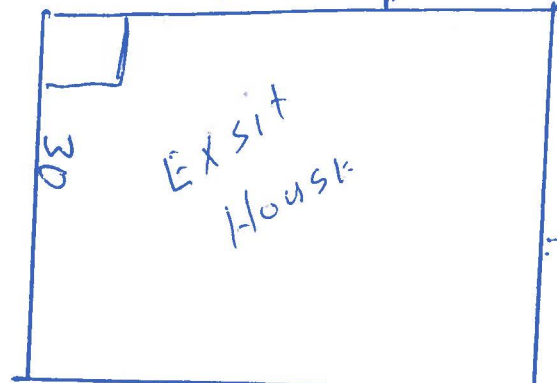

ALEXANDER HAMILTON

BOA-19-10300101
Subject Property – 446 Alexander Hamilton Drive



Subject Property



Neighboring Properties



Neighboring Properties



Neighboring Properties



Neighboring Properties



Neighboring Properties

