


**Attachment 2
Plot Plan**

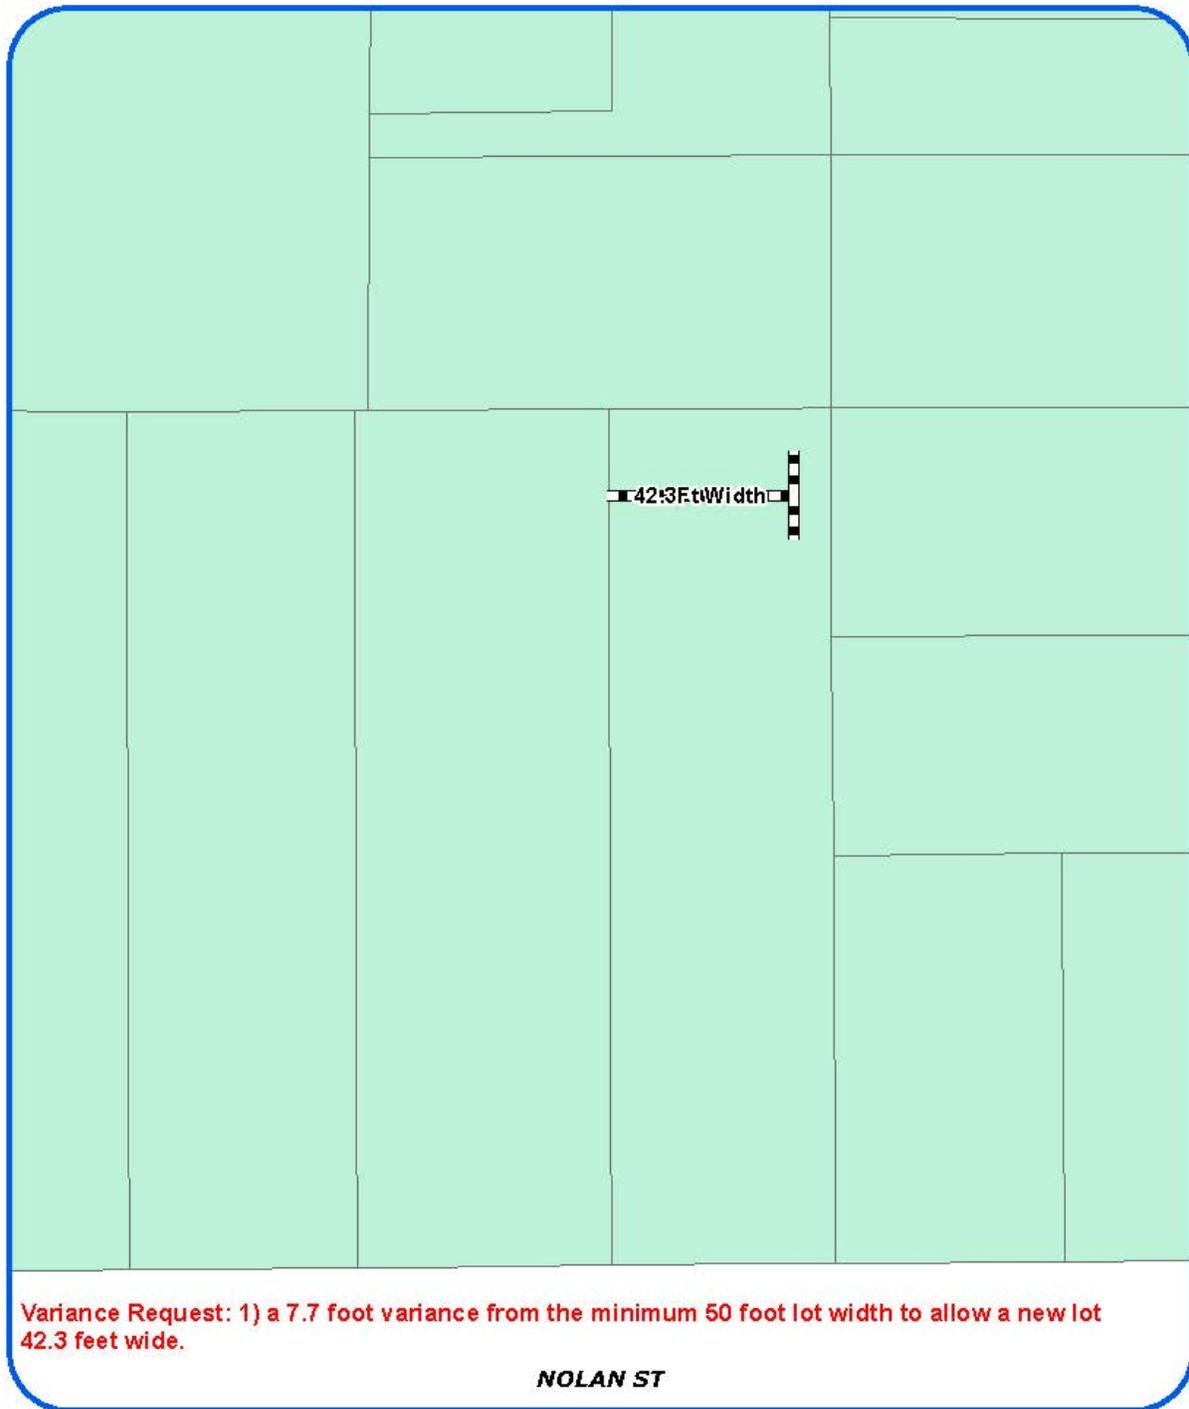

Variance Request: 1) a 7.7 foot variance from the minimum 50 foot lot width to allow a new lot 42.3 feet wide.

NOLAN ST

Board of Adjustment
Plot Plan for
Case No A-15-155




"NOT TO SCALE,
FOR ILLUSTRATIVE PURPOSES ONLY"
Council District: 1

525 Nolan St

Development Services Department
City of San Antonio

Attachment 2
Plot Plan (continued)

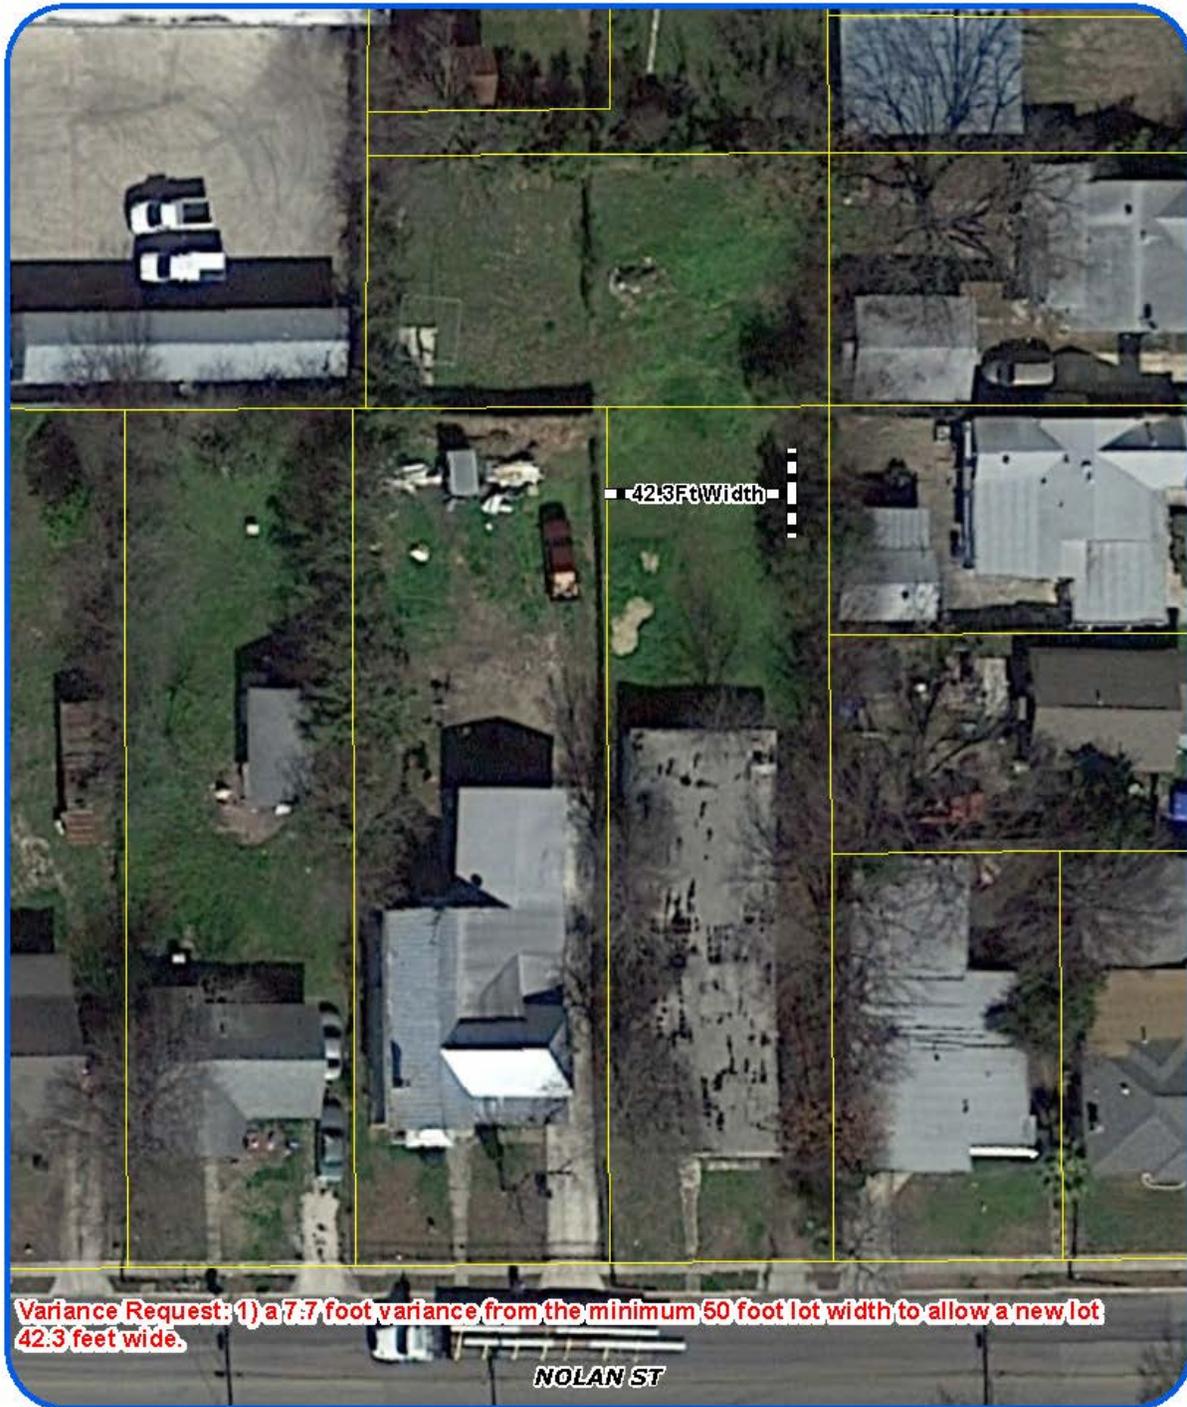

Variance Request: 1) a 7:7 foot variance from the minimum 50 foot lot width to allow a new lot 42.3 feet wide.

Board of Adjustment
Plot Plan for
Case No A-15-155




"NOT TO SCALE,
FOR ILLUSTRATIVE PURPOSES ONLY"
Council District: 1

525 Nolan St

Development Services Department
City of San Antonio

Attachment 3
Applicant's Site Plan

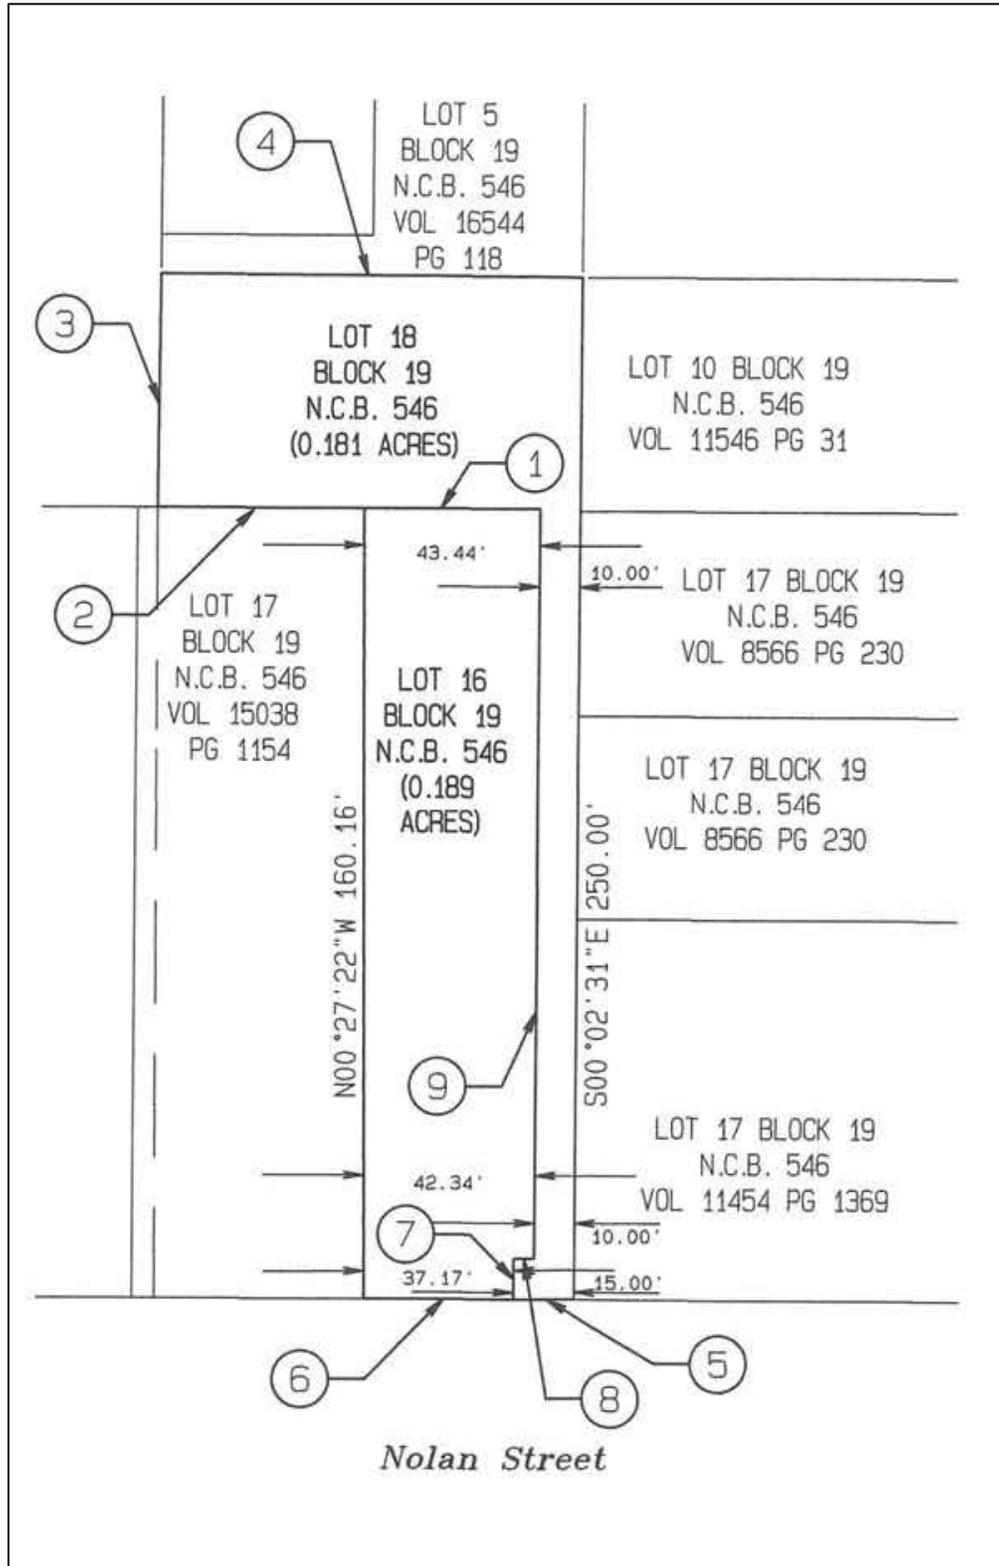

**Attachment 4 – Photos
Subject property**



Shared driveway side to access flag lot

Attachment 4- Photos



Across the street



Neighboring home