

**Board of Adjustment
Notification Plan for
Case No A-18-900017**




- San Antonio City Limits
- Subject Property
- 200' Notification Boundary
- Council District: 1



*NOT TO SCALE,
FOR ILLUSTRATIVE PURPOSES ONLY*

Development Services Department
City of San Antonio

SITE PLAN

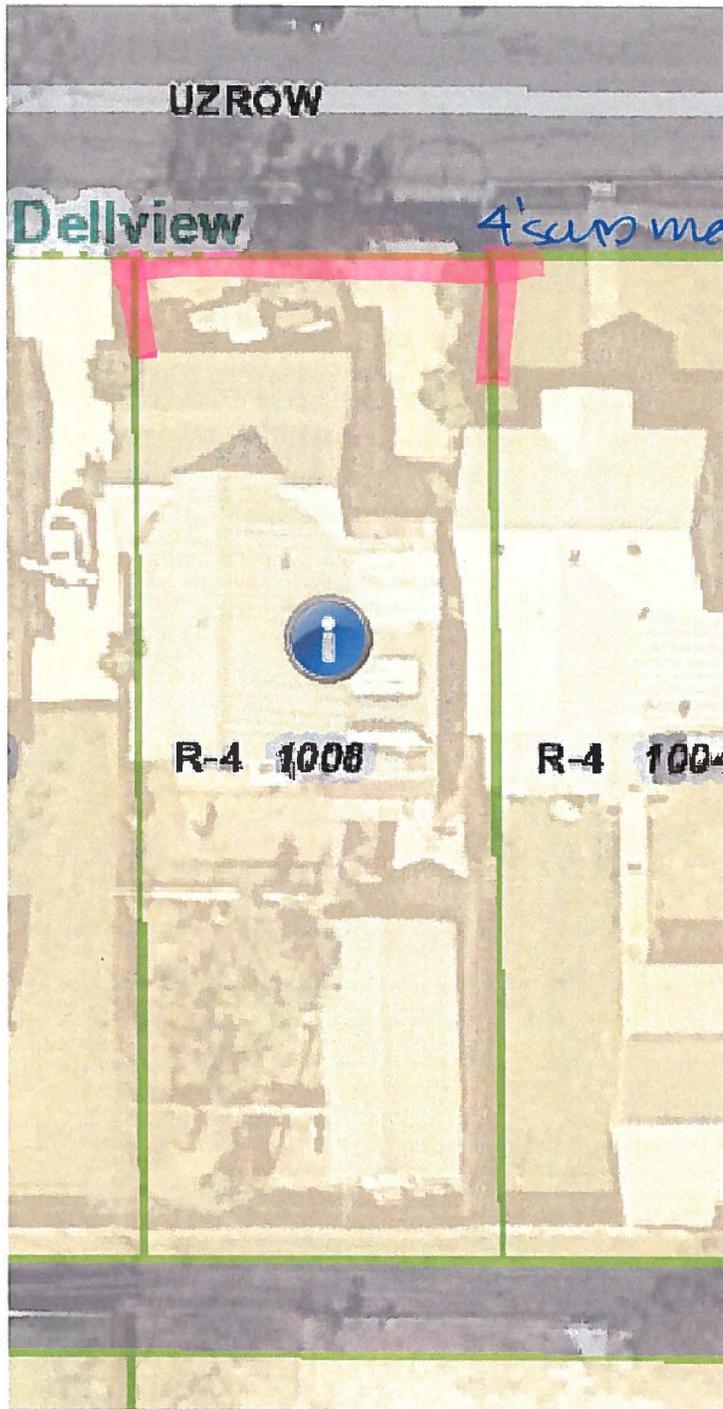

4' solid metal fence

R-4 1008

R-4 1004

Carlos Rodriguez

FCHT 11.8.18

Subject Property



East of subject property



Surrounding Area



Surrounding Area



Surrounding Area



West of subject property



Surrounding Area



Surrounding Area



East of subject property



Subject Property



Subject Property

