


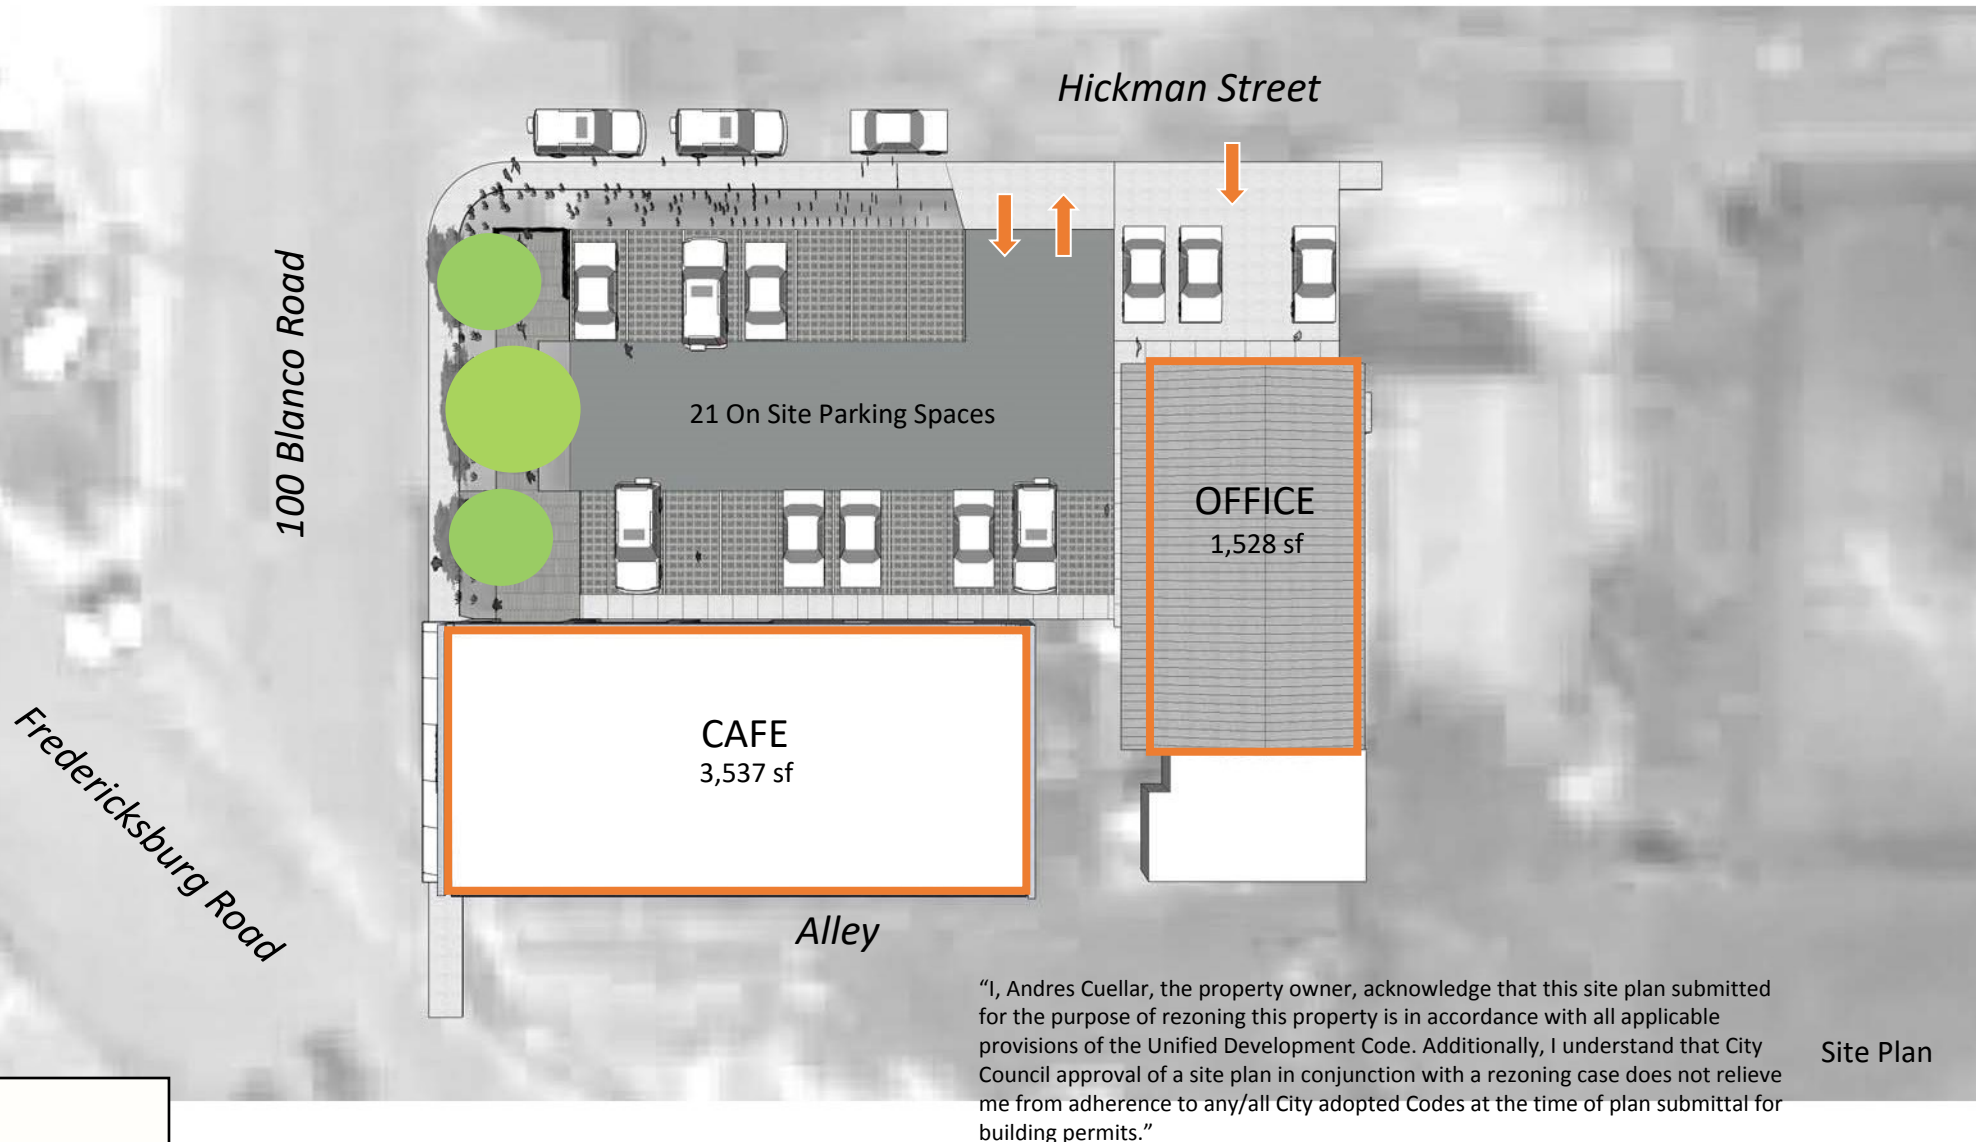

100 BLANCO Road : Exterior Concept

prepared by Original Thirtysix pllc

05.14.2018