




Board of Adjustment **Notification Plan for** **Case No A-18-174**




- San Antonio City Limits
- Subject Property
- 200' Notification Boundary
- Council District: 1

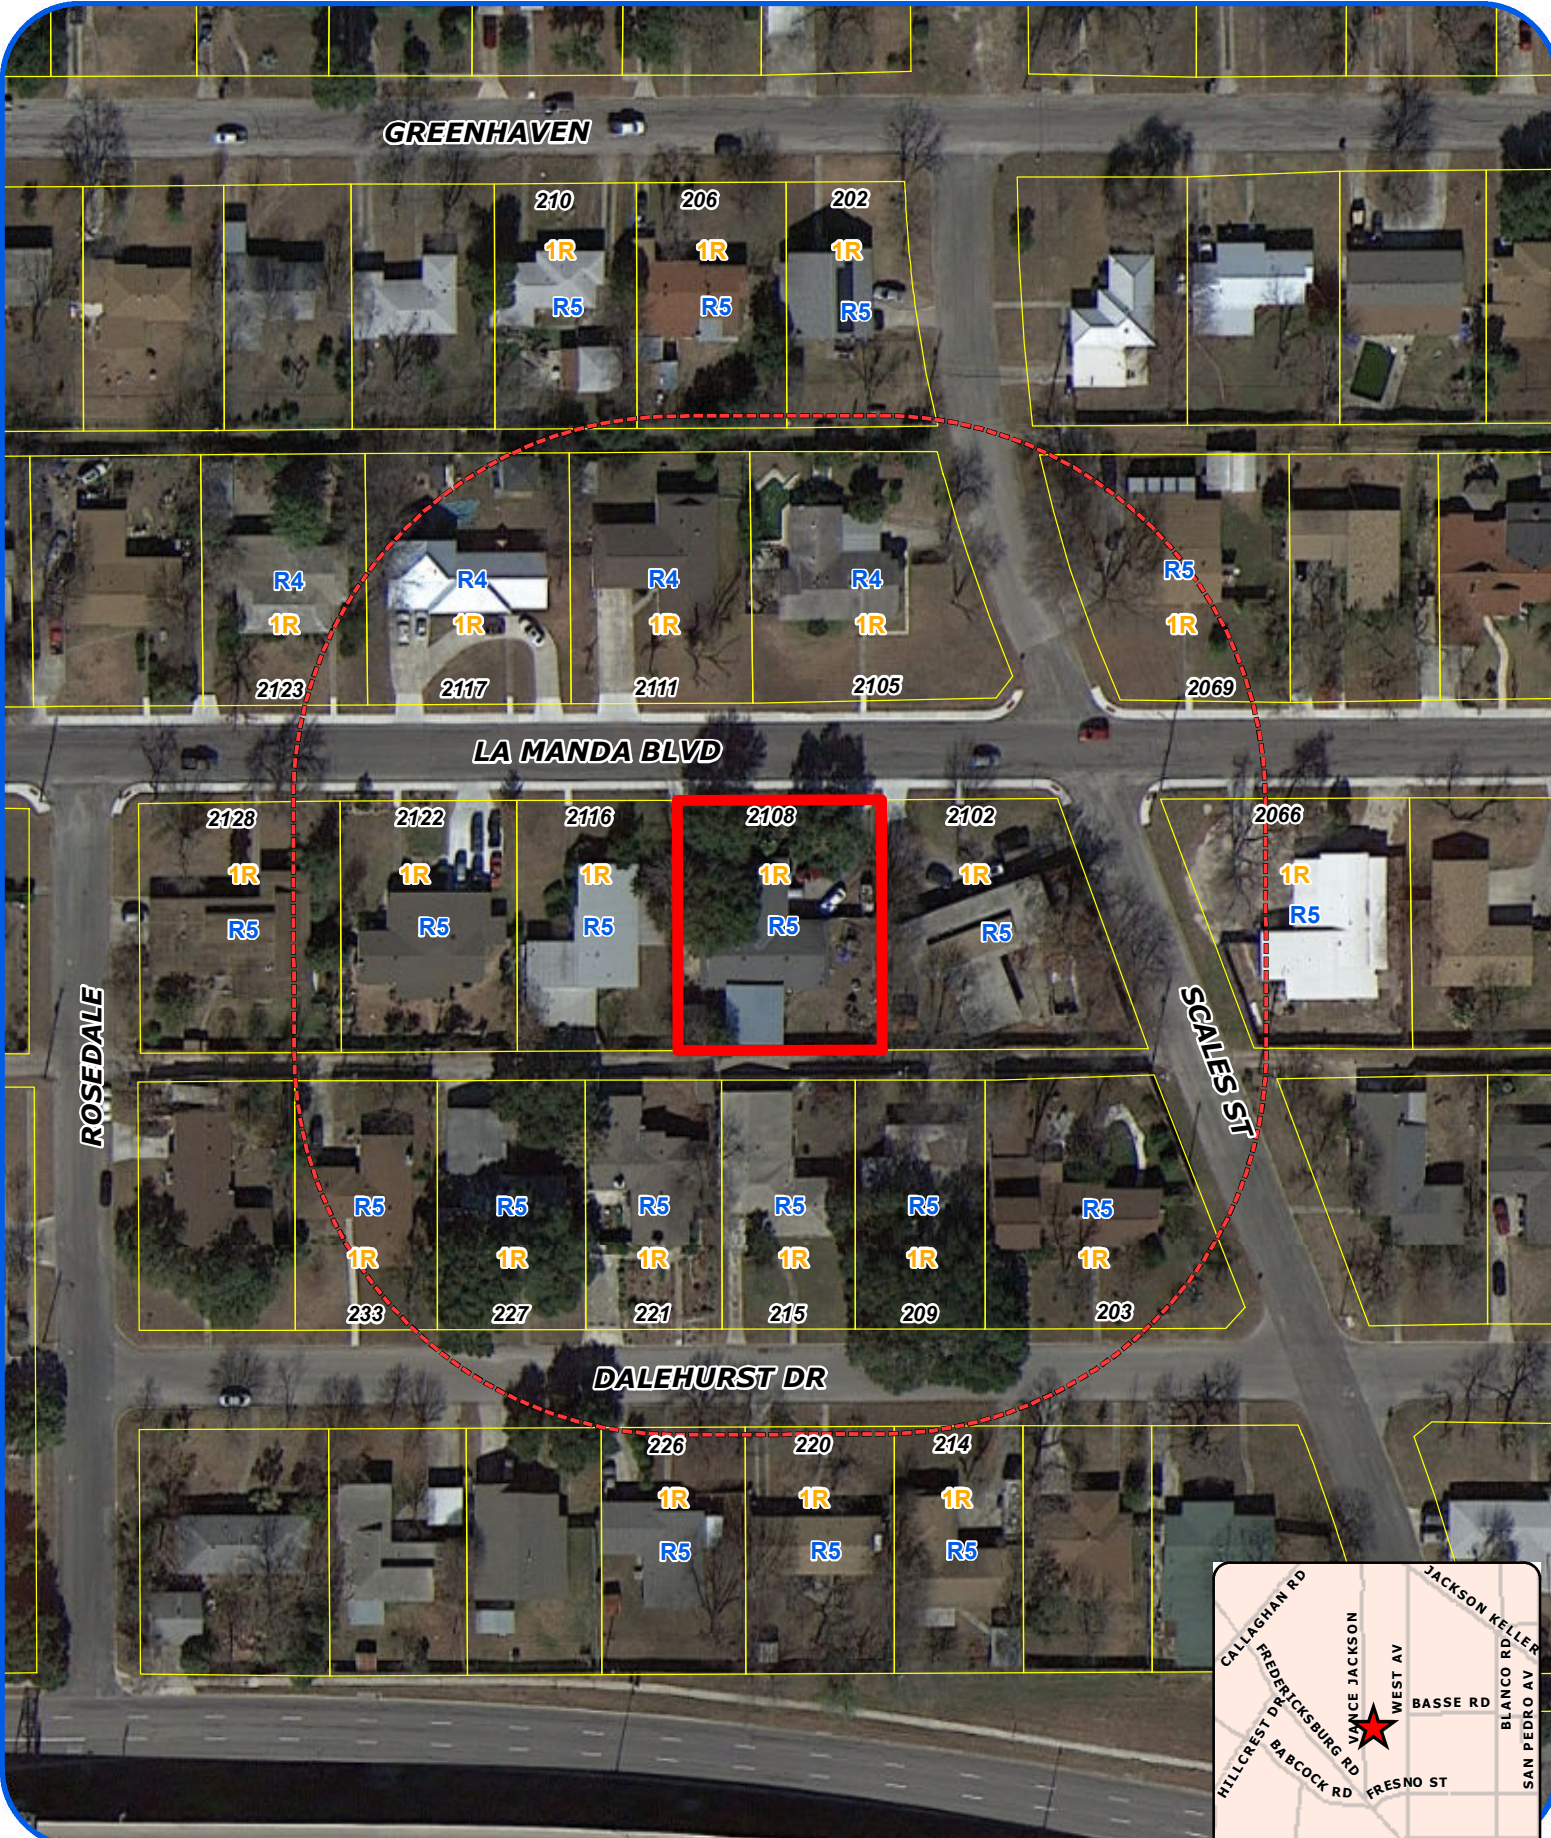

"NOT TO SCALE,
 FOR ILLUSTRATIVE PURPOSES ONLY"

Development Services Department
 City of San Antonio

15' ALLEY

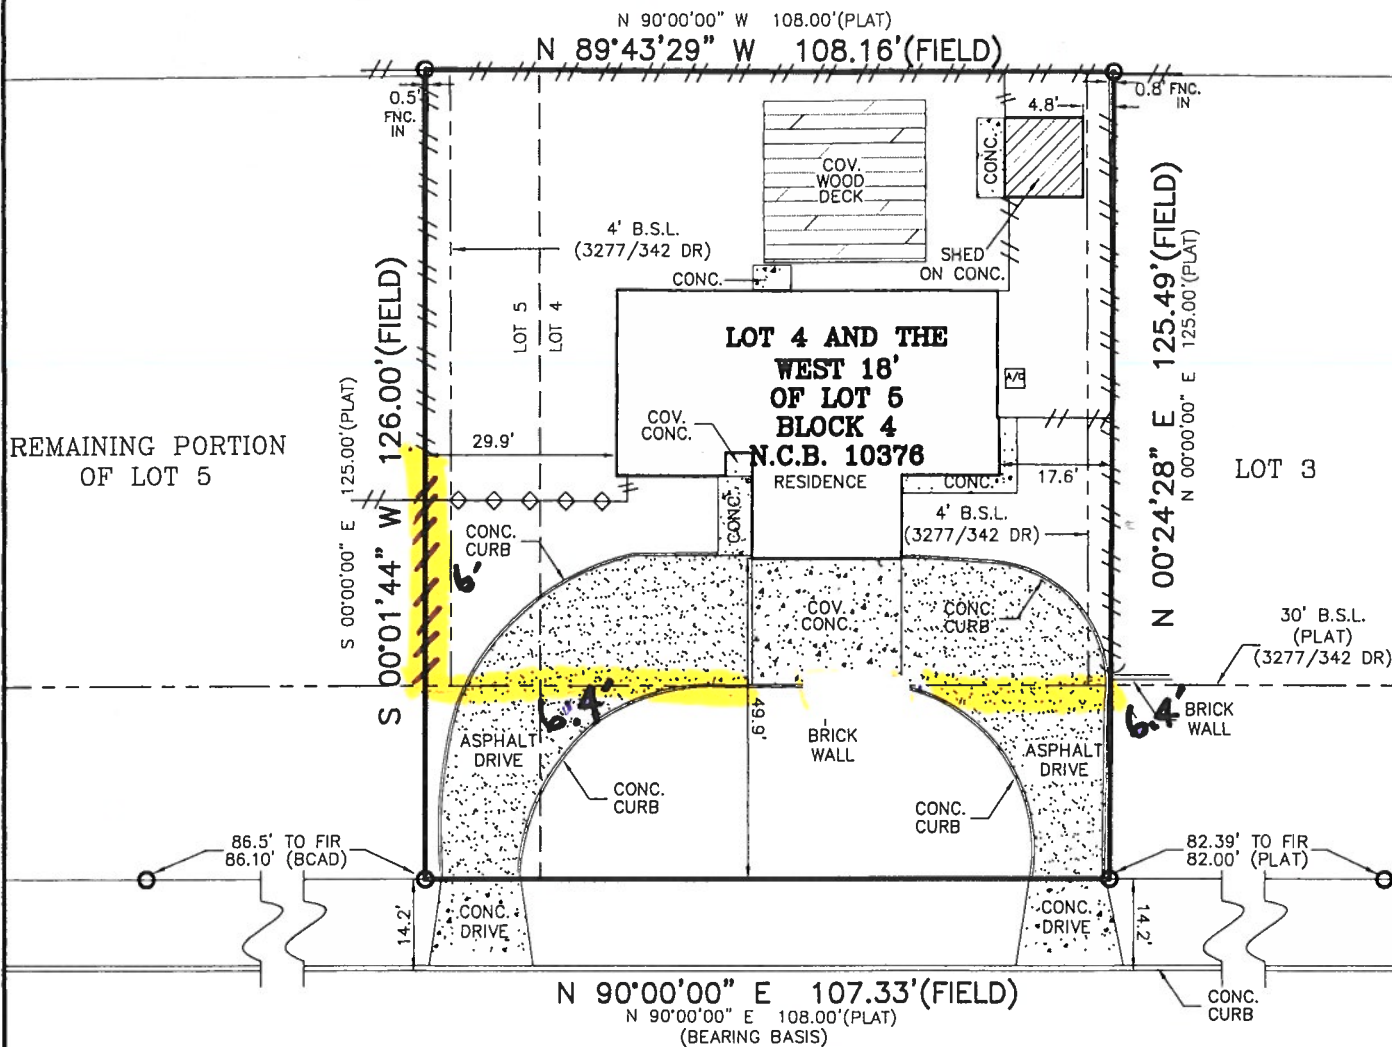

LA MANDA BLVD.
(USPS: LA MANDA BLVD.)
(60' R.O.W., ASPHALT PAVEMENT)
(PLATTED AS: LA MANDA BLVD.)



1" = 30'
GRAPHIC SCALE
0 15 30

6' privacy fence
6.4' wrought iron fence

THE SURVEY IS HEREBY ACCEPTED WITH THE DISCREPANCIES, CONFLICTS, OR SHORTAGES IN AREA OR BOUNDARY LINES, ENCROACHMENTS, PROTRUSIONS, OR OVERLAPPING OF IMPROVEMENTS SHOWN.

Bobby Barnes
Sharon Barnes

INSURED: BOBBY DARNELL BARNES AND SHARON MERCER BARNES ADDRESS: 2108 LA MANDA BLVD.

TITLE COMPANY: CAPITAL TITLE

G.F. NO.: 18-343753-CV

N.C.B.: 10376

LEGEND:

--= WOOD FENCE

-o- CHAIN LINK FENCE

⊗ = POWER POLE
⊕ = FIRE HYDRANT

A-18-174
Subject Property – 2108 La Manda Boulevard



Neighboring Property (west)



Neighboring Property (east)



Neighboring Property



Neighboring Property



Neighboring Property



Streetscape (east)



Streetscape (west)



Side Property with 6' Fence (east)



6' Fence Side Property

