

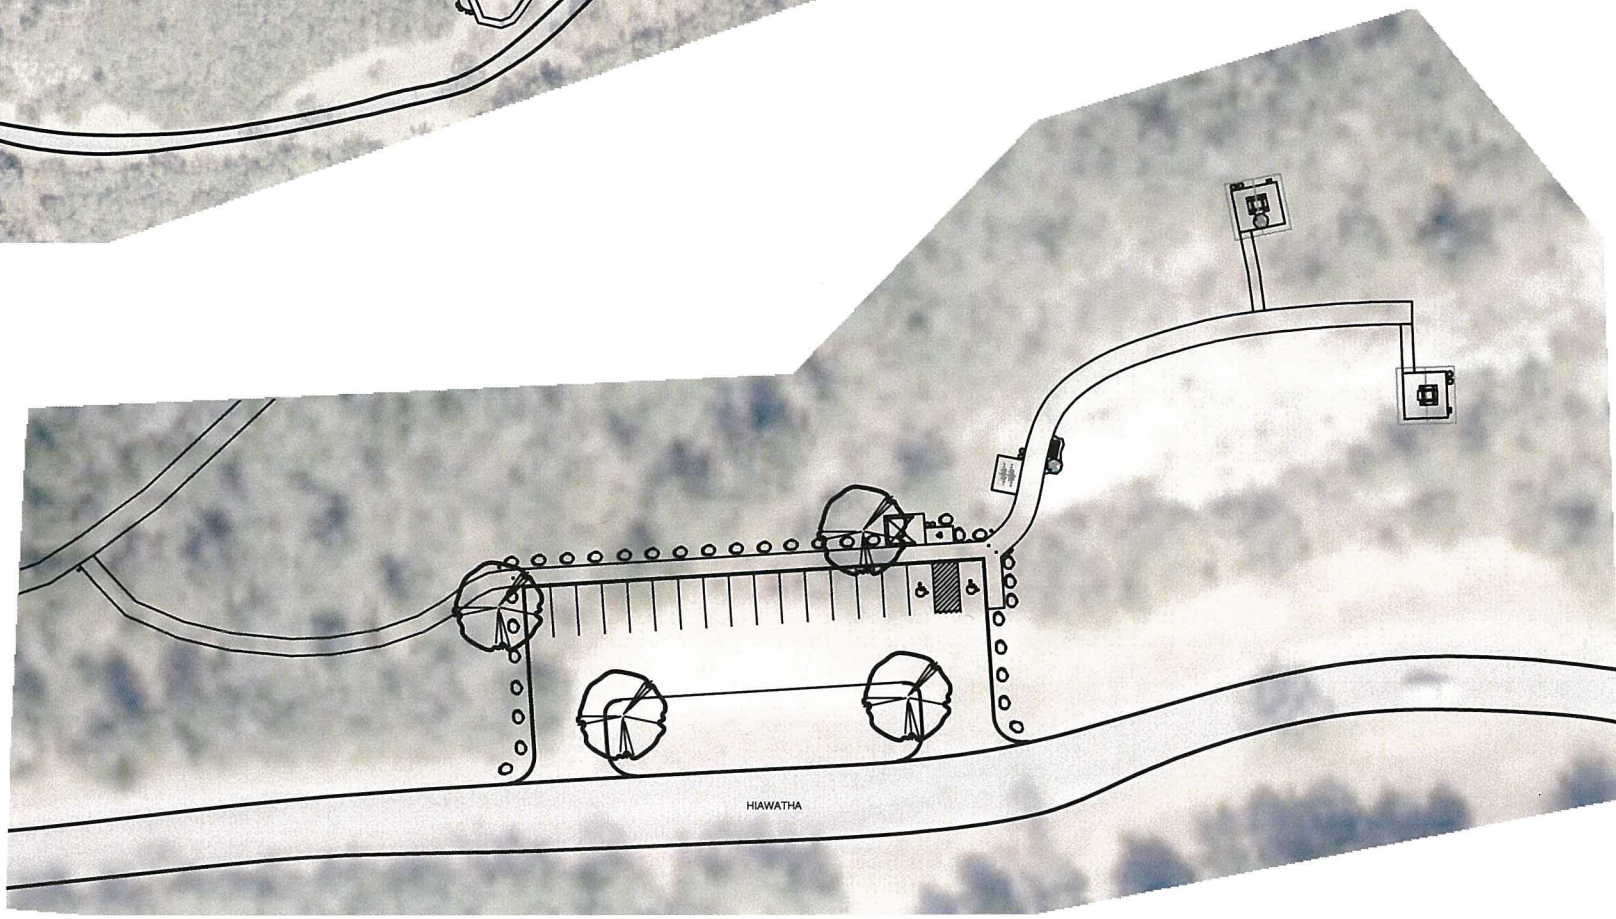


1 OVERALL PLAN
1" = 100'

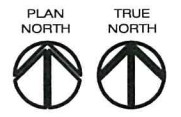

2 ENLARGEMENT AT PARKING
1" = 30'

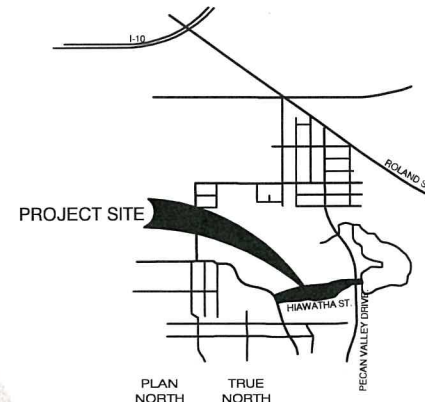


3 VICINITY MAP



Date	Revisions/Submissions

CITY OF SAN ANTONIO
TRANSPORTATION AND CAPITAL
IMPROVEMENTS
VERTICAL DIVISION
MUNICIPAL PLAZA BUILDING 114 W. COMMERCE
SAN ANTONIO, TX 78205
TEL. (210) 207-2879 FAX (210) 207-2197

SOUTHSIDE LIONS PARK
IMPROVEMENTS
3100 HIAWATHA
SAN ANTONIO, TEXAS

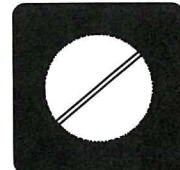

Designed By:	LH, JC
Drawn By:	JC, KB
Date:	11-07-2014
Project No.:	12132.C
Filename:	TP-100.dwg