

PLOT PLAN
FOR BUILDING PERMITS


Address: 2018 ENCINO WHITE
SA TX 78259

Lot: 55

Block: 2

NCB: 17582

REAR

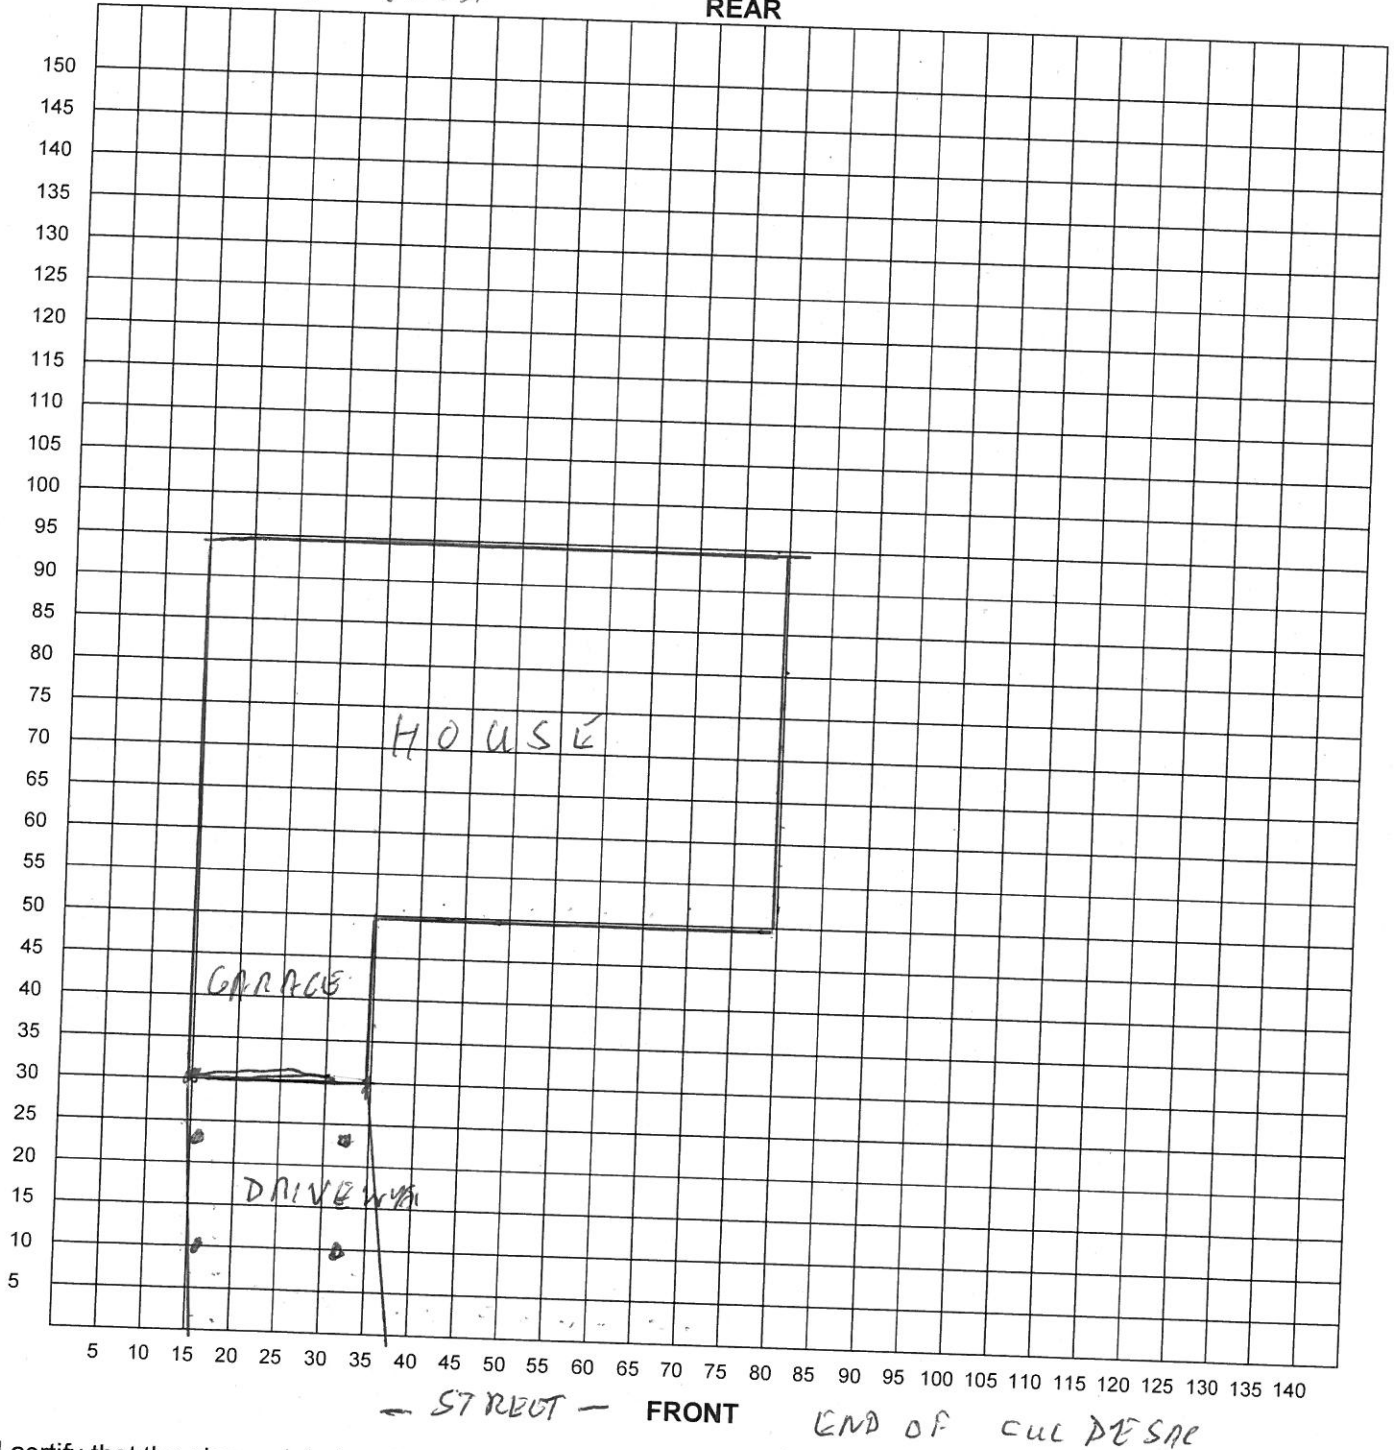


I certify that the above plot plan shows all improvements on this property and that there will be no construction over easements. I also certify that I will build in compliance with the UDC and the 2015 IRC.

Date: 19 July 17

Signature of Applicant: [Signature]

**ENCINO
WHITE**

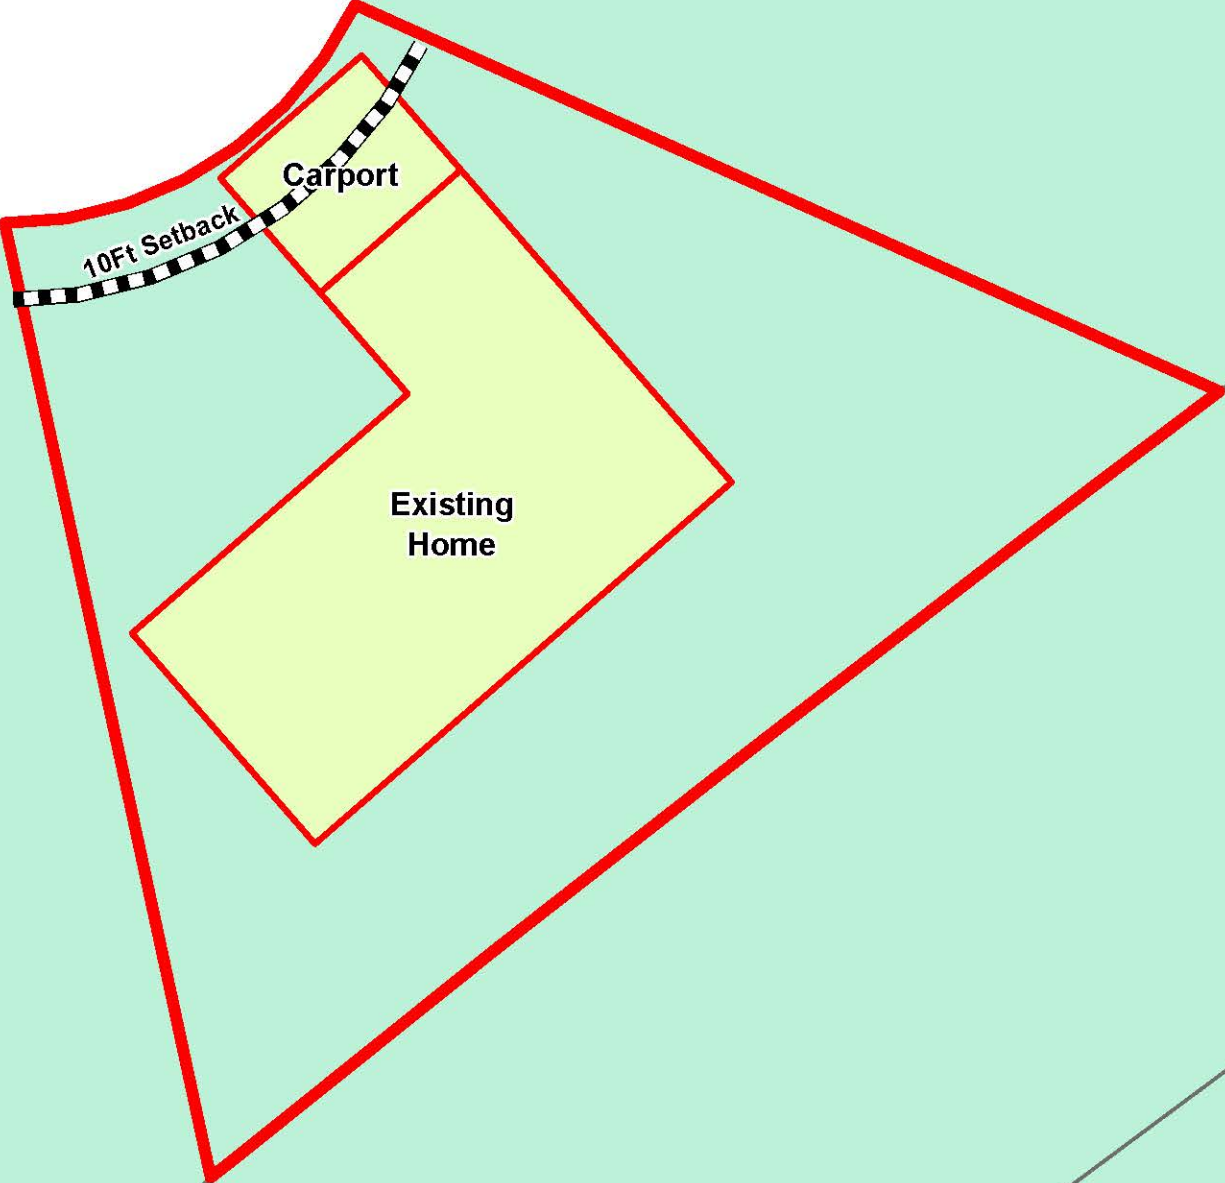

Variance Request: 1) a 9 foot 11 inch variance from the 10 foot front setback to allow a carport one inch from the front property line.


Board of Adjustment
Plot Plan for
Case No A-17-170



"NOT TO SCALE,
FOR ILLUSTRATIVE PURPOSES ONLY"
Council District: 9




2018 Encino White St

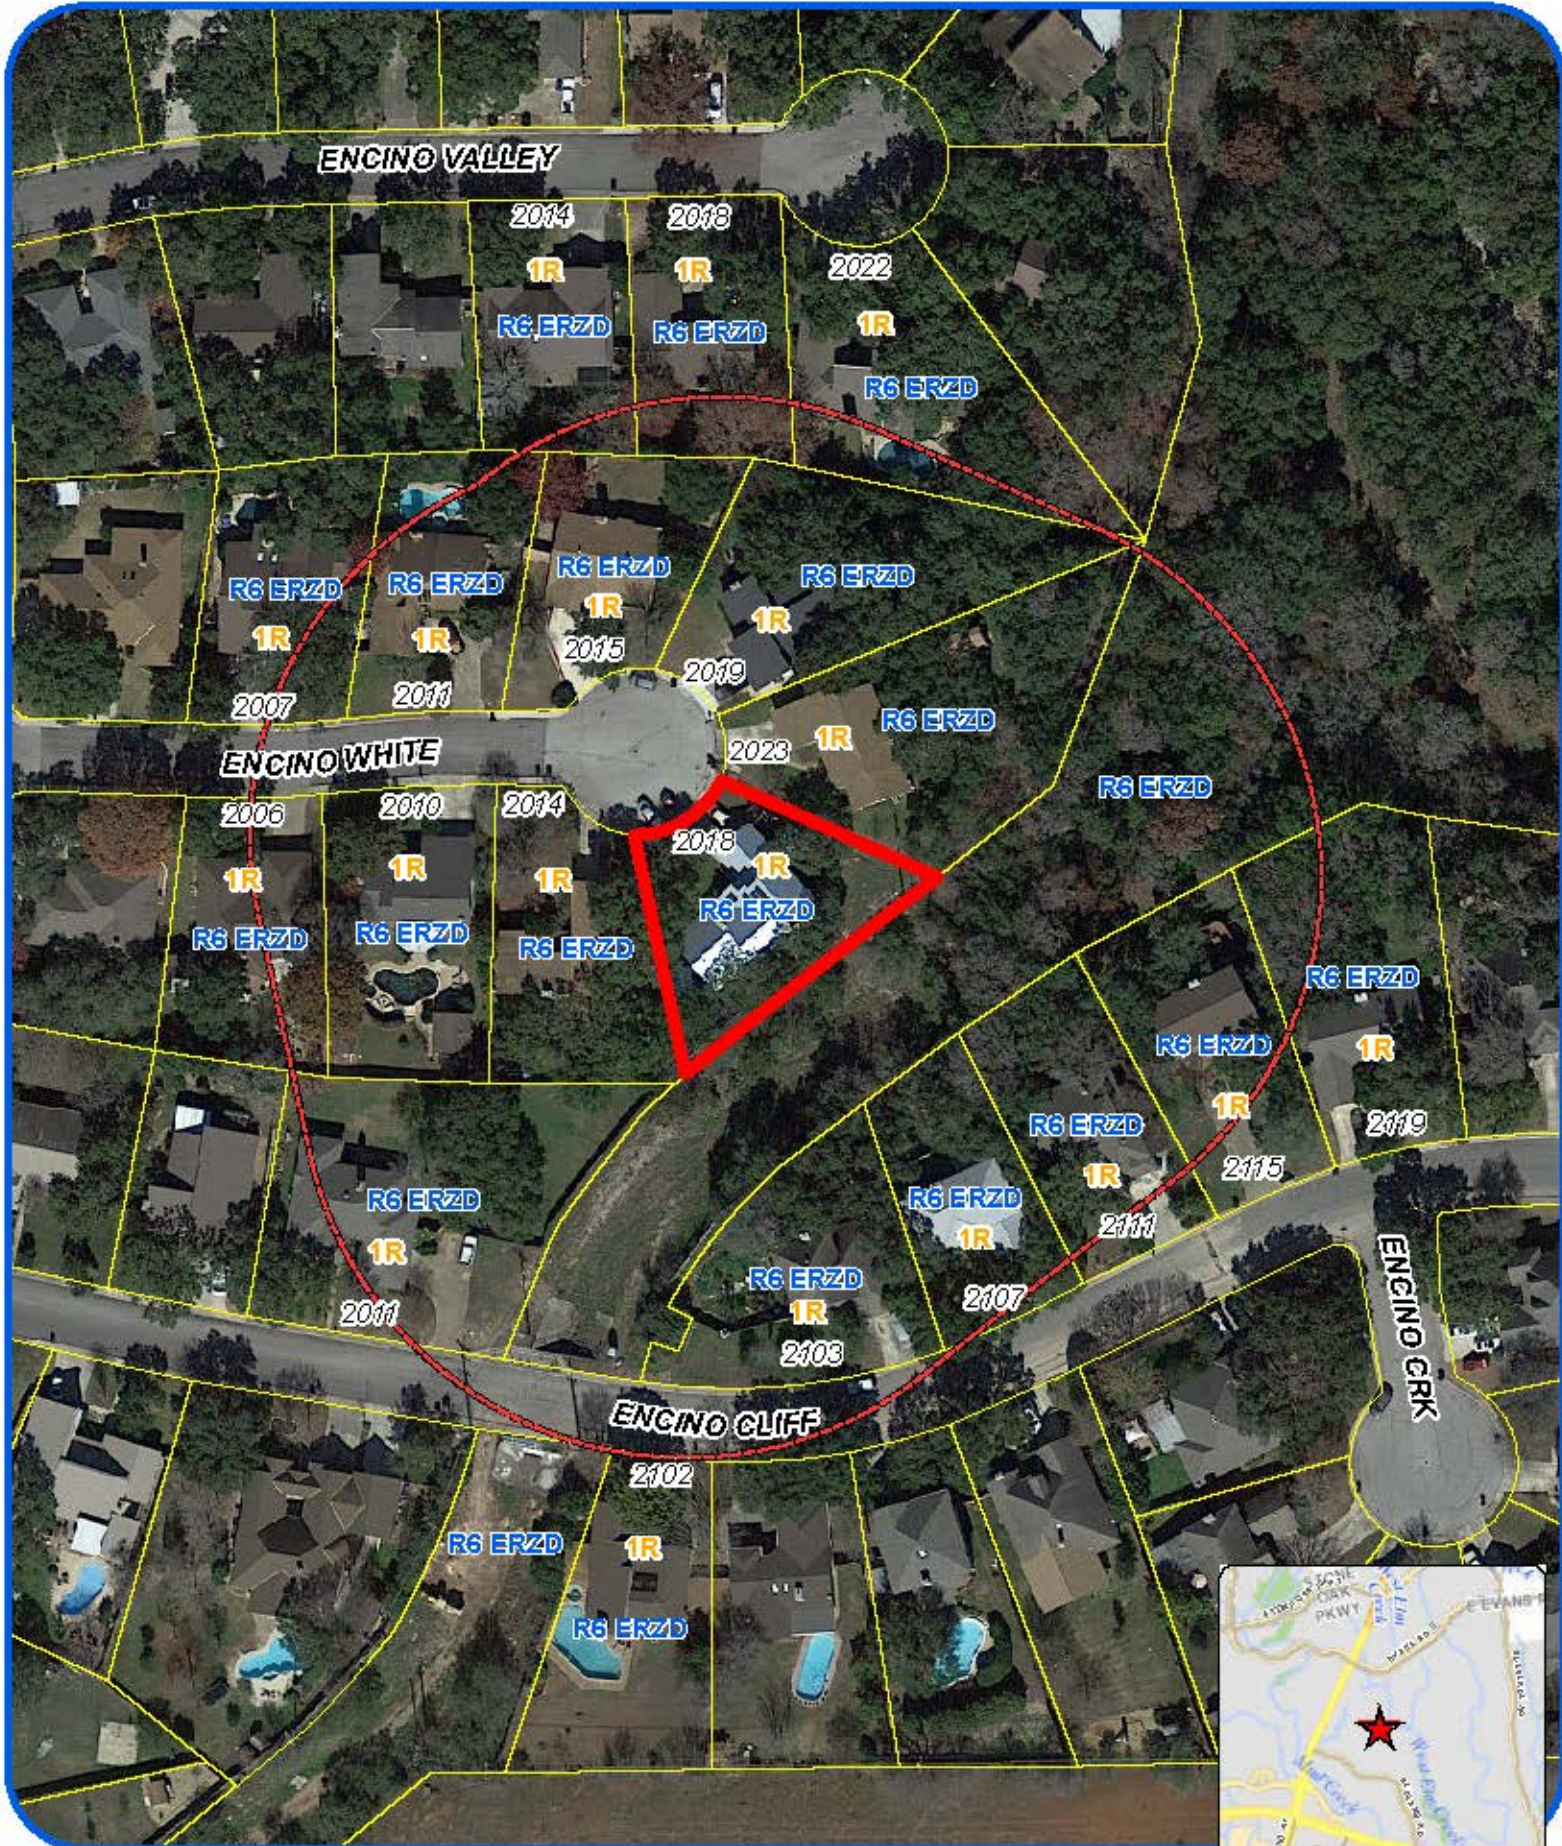
Development Services Department
City of San Antonio



**Board of Adjustment
Notification Plan for
Case No A-17-170**



- San Antonio City Limits 
- Subject Property 
- 200' Notification Boundary 
- Council District: 9

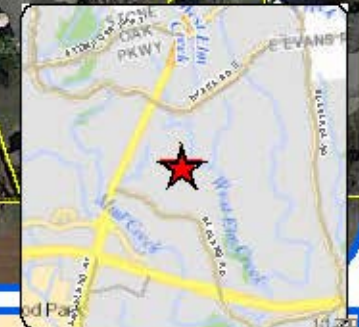

*NOT TO SCALE,
FOR ILLUSTRATIVE PURPOSES ONLY*

Developed by GIS Services Department
City of San Antonio

Photos
Subject Property – 2018 Encino White Street



Subject Property – 2018 Encino White Street



Surrounding Properties

