

The following statement: *Edgar Martini*, the property owner, acknowledge that this site plan submitted for the purpose of rezoning this property is in accordance with all applicable provisions of the Unified Development Code. Additionally, I understand that City Council approval of a site plan in conjunction with a rezoning case does not relieve me from adherence to any/all City-adopted Codes at the time of plan submittal for building permits.

330 McKay

metal Fence

New City Block 6487

Lot 47848

metal Fence

124'


Parking 8 Cars

2555 sqft

756 SF

Acre 0.0996

Probandt St.

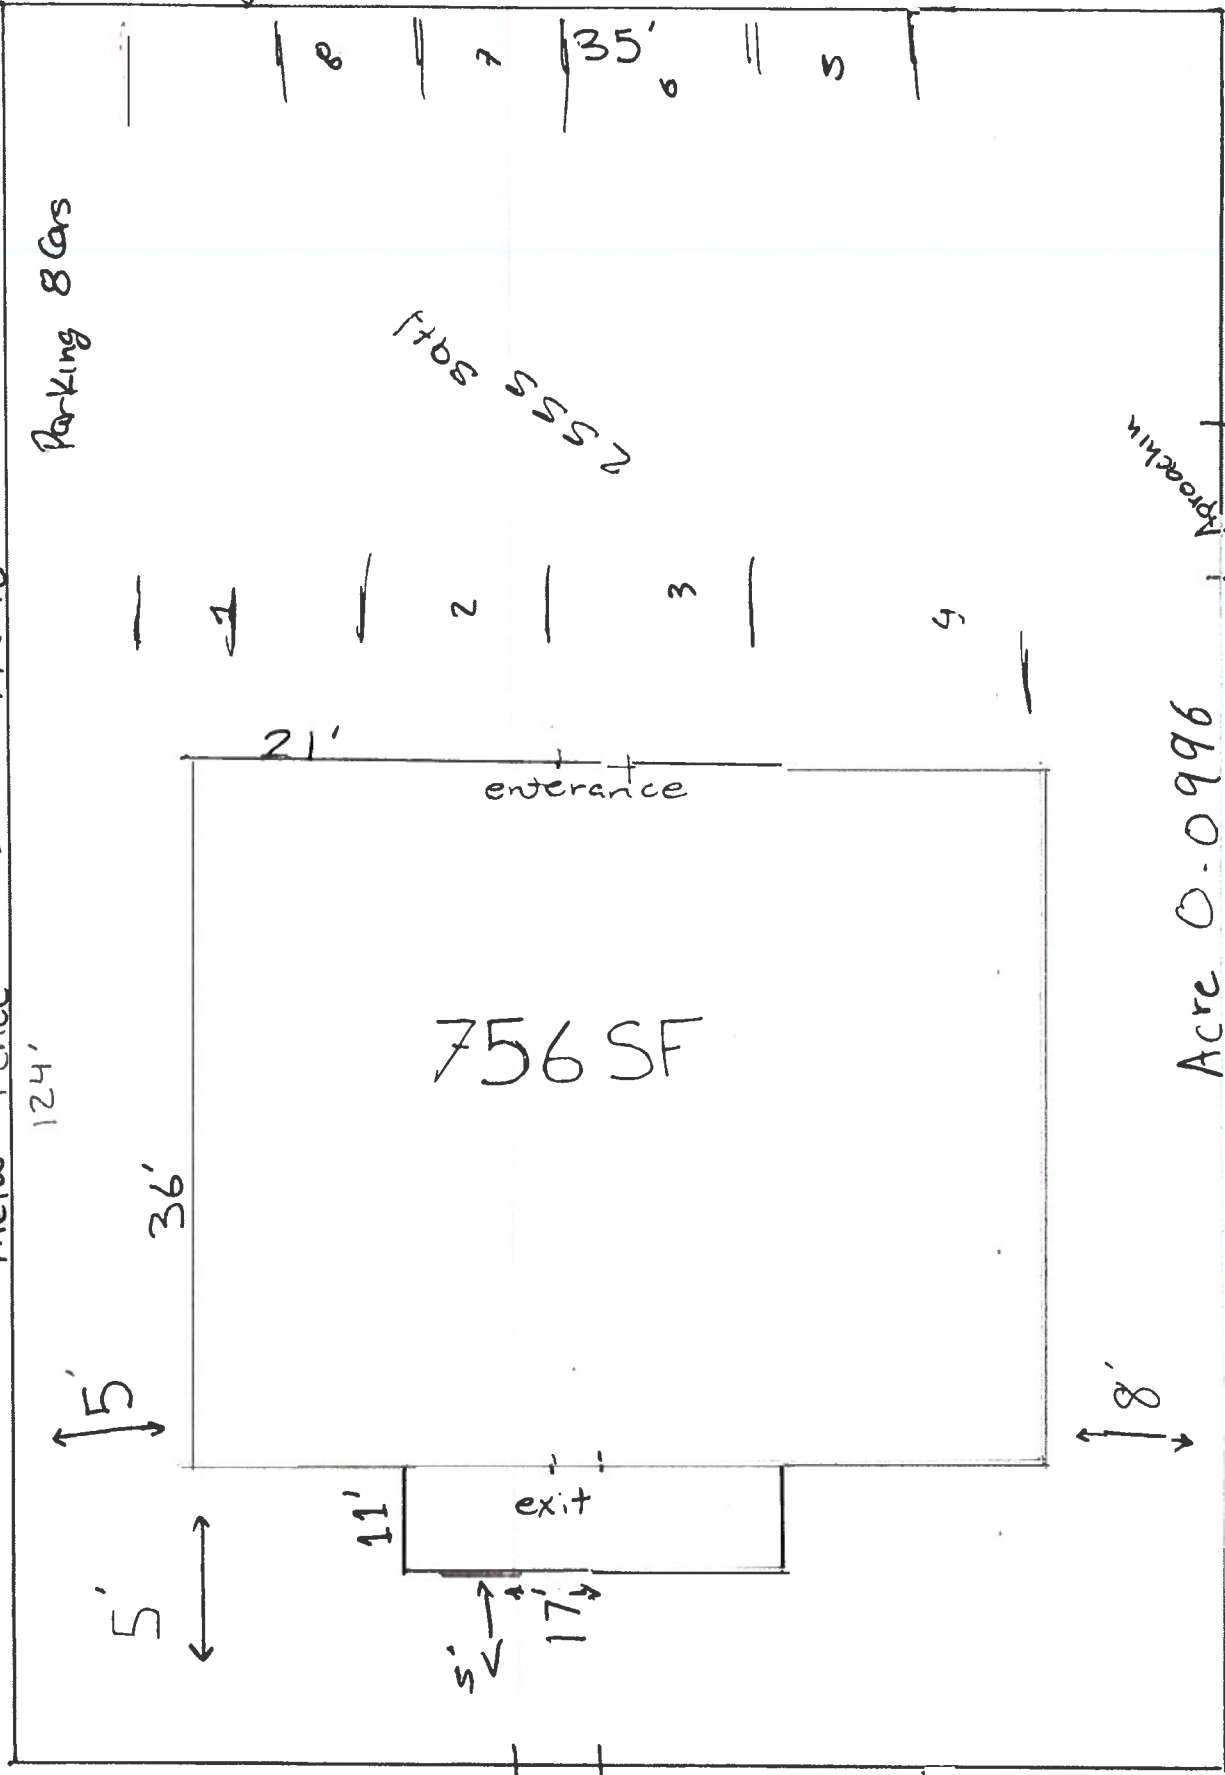

no fence

entrance

McKay St.

no fence

entrance