




Board of Adjustment **Notification Plan for** **Case No A-19-10300034**



San Antonio City Limits

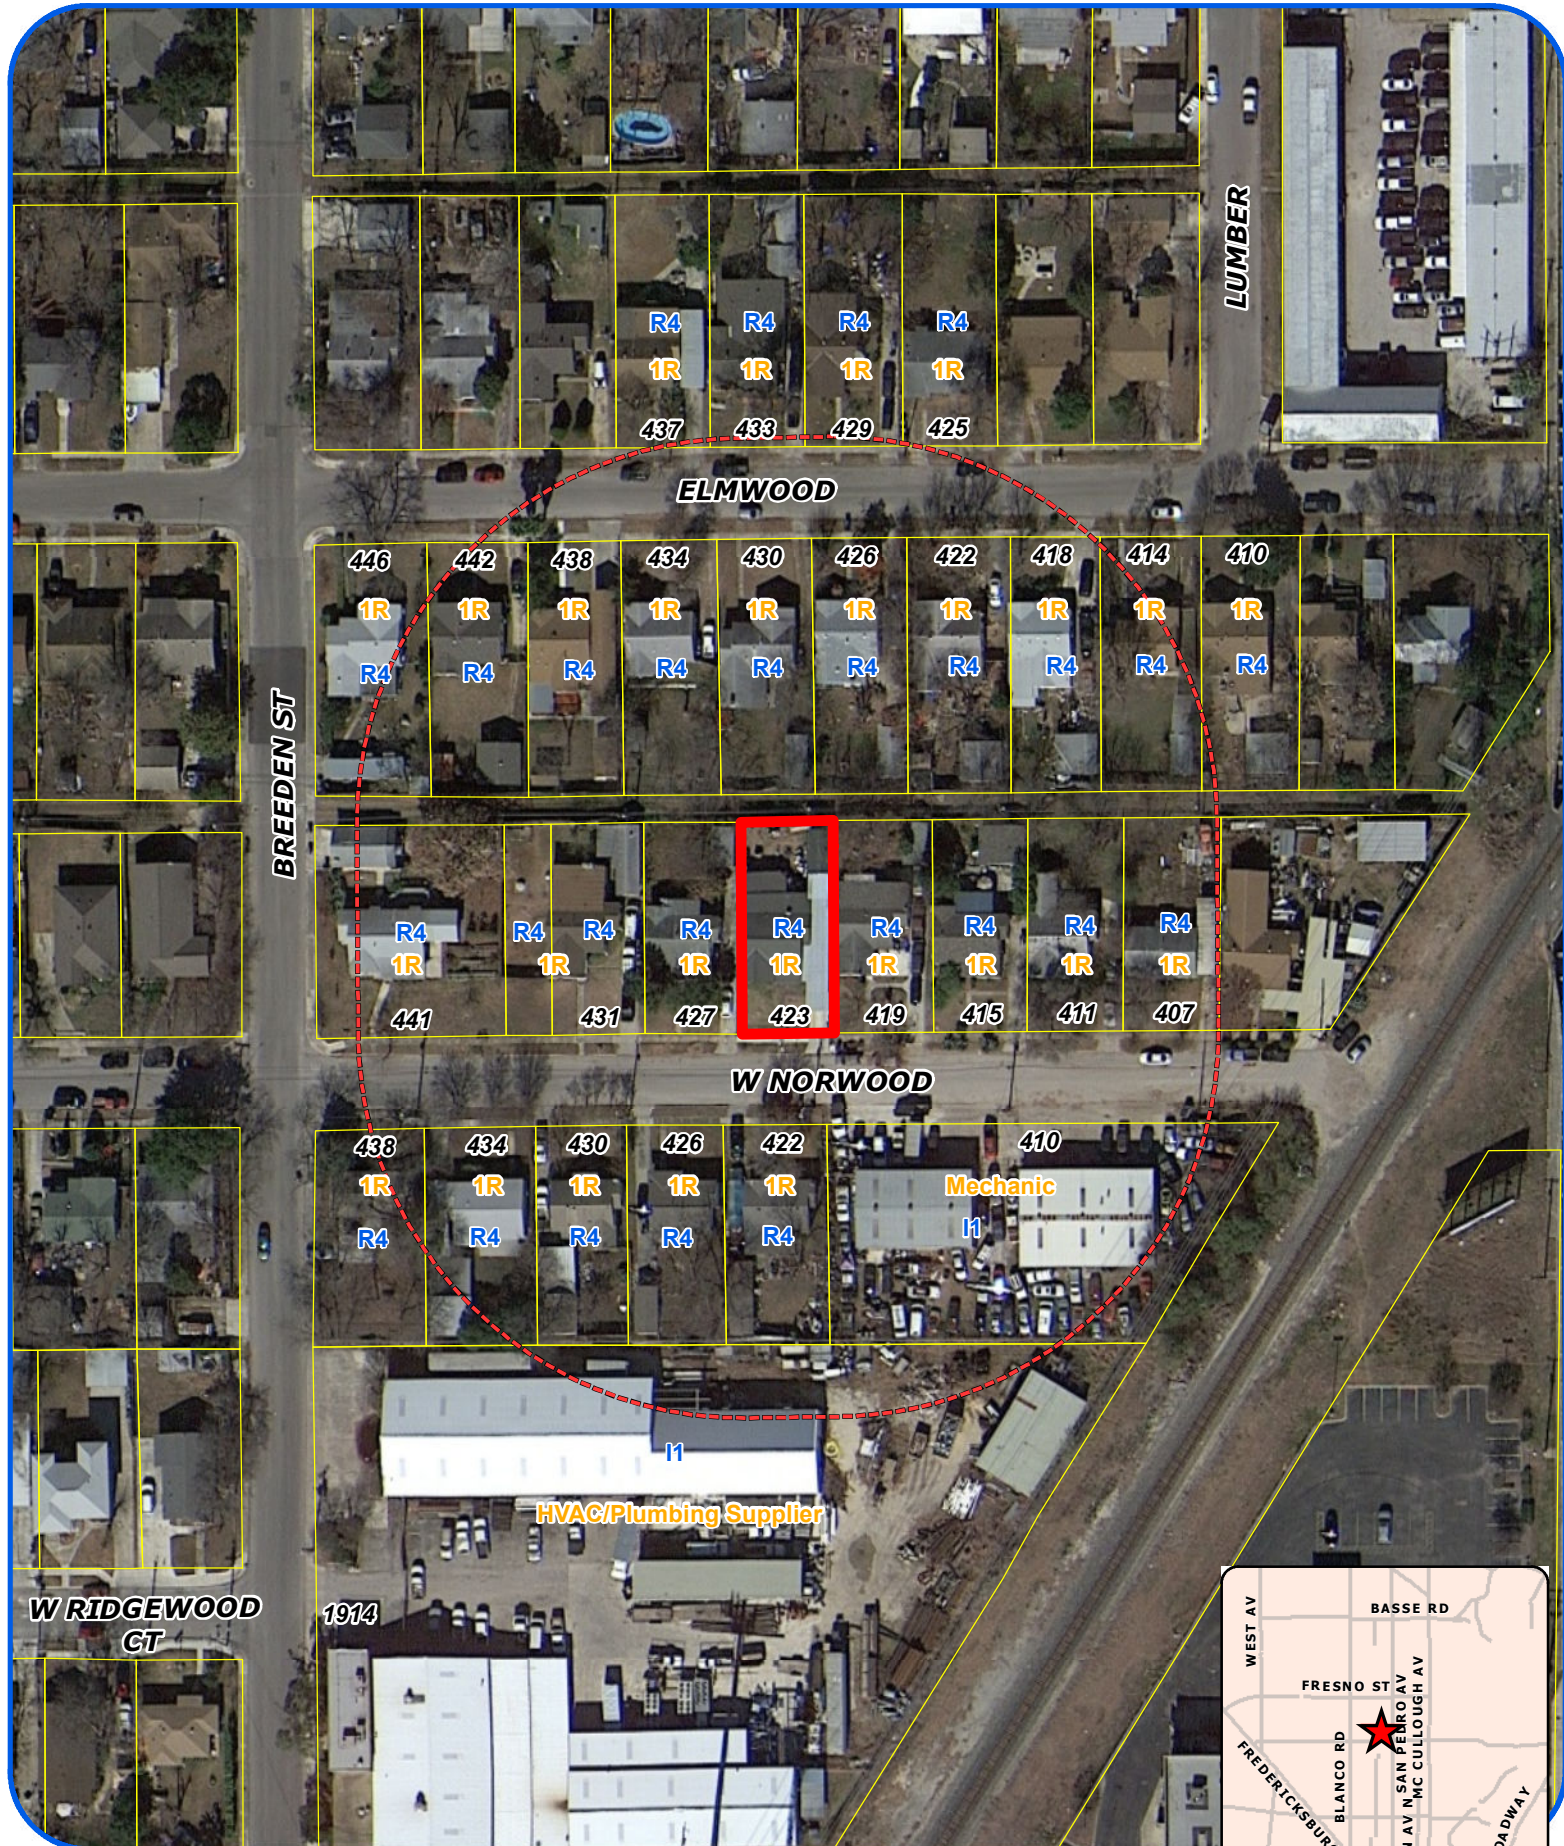

Subject Property



200' Notification Boundary



Council District: 1



1:1,200

"NOT TO SCALE,
 FOR ILLUSTRATIVE PURPOSES ONLY"

Development Services Department
 City of San Antonio

BOA-19-10300034
Subject Property – 423 West Norwood Court



Subject Property



Subject Property



Subject Property



Neighboring Properties



Neighboring Properties



Neighboring Properties



Neighboring Properties



Neighboring Properties



Neighboring Properties



Neighboring Properties

