

22016204

PLOT PLAN FOR BUILDING PERMITS


Address: 806 Cobble dr.

Lot: 2

Block: 4

NCB: 13346

REAR

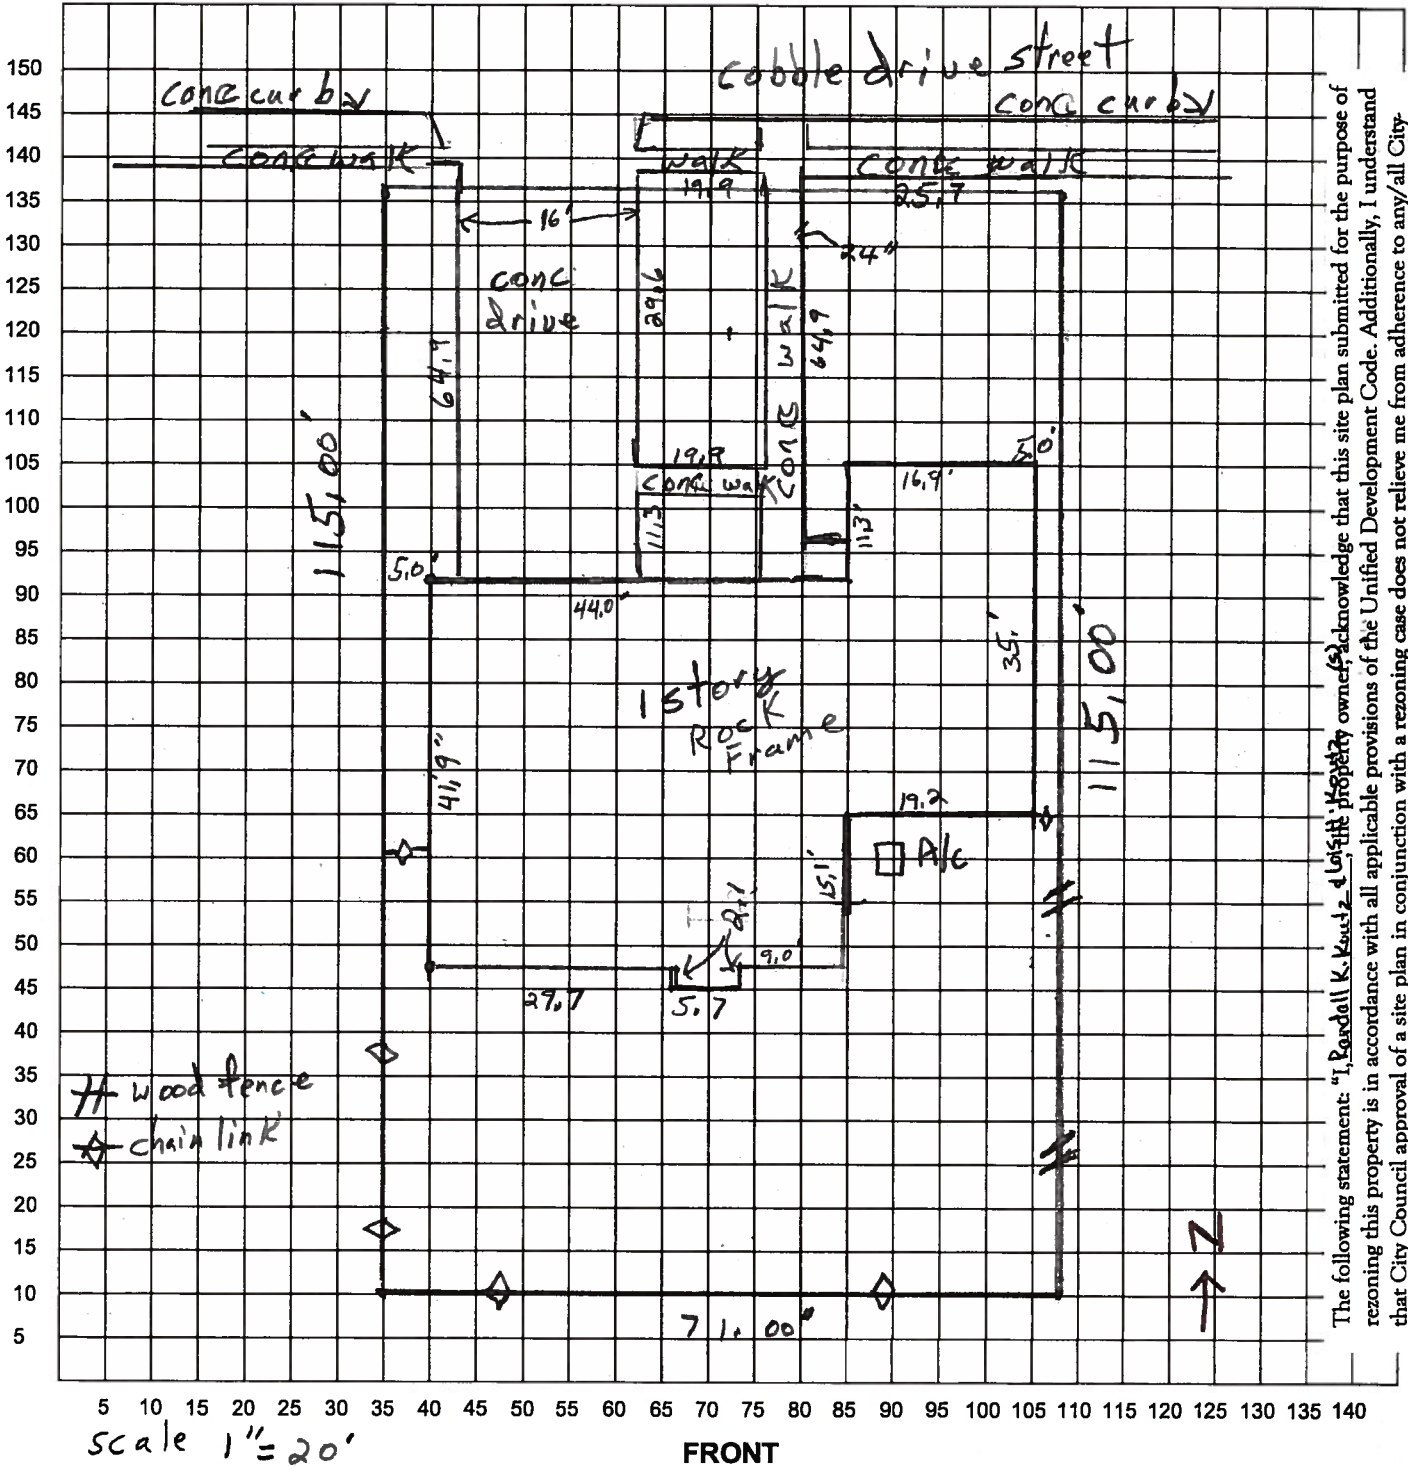

The following statement: "I, Randall K. Koush, 414111, property owner, acknowledge that this site plan submitted for the purpose of rezoning this property is in accordance with all applicable provisions of the Unified Development Code. Additionally, I understand that City Council approval of a site plan in conjunction with a rezoning case does not relieve me from adherence to any/all City adopted Codes at the time of plan submittal for building permits."

I certify that the above plot plan shows all improvements on this property and that there will be no construction over easements. I also certify that I will build in compliance with the UDC and the 2015 IRC.

Date: 6.26.2016

Signature of Applicant: *Randall K. Koush*