



**Board of Adjustment  
Notification Plan for  
Case No A-18-136**




- San Antonio City Limits 
- Subject Property 
- 200' Notification Boundary 
- Council District: 1



"NOT TO SCALE,  
FOR ILLUSTRATIVE PURPOSES ONLY"

Development Services Department  
City of San Antonio

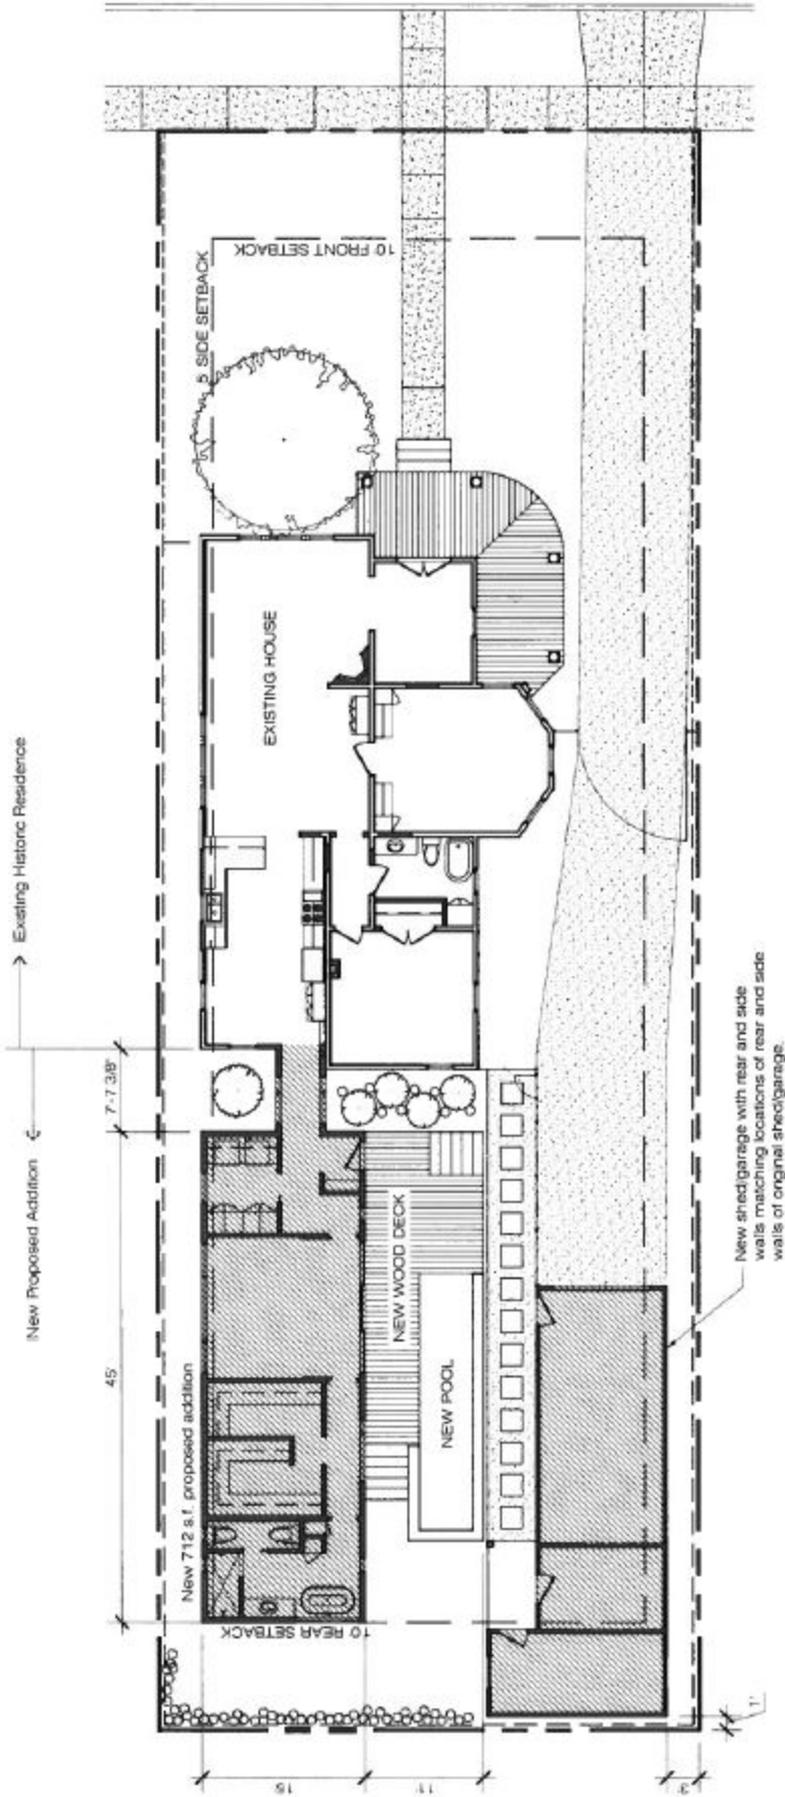

**ADDRESS:**  
 407 Cedar St.  
 San Antonio, TX 78210  
**LEGAL DESCRIPTION:**  
 LOT 2, BLOCK 3, N.C.B. 2968  
 City of San Antonio  
 Bexar County Texas  
**NEW ADDITION AREA:**  
 712 SQ. FT.


**1 NEW SITE PLAN**  
 Scale: 1/16"=1'-0"


 Indicates addition area

Project: **407 House**  
 407 Cedar St.  
 San Antonio, TX 78210

Sheet: **B**

Candid Rogers Architect, LLC  
 215-1 Groveton Street  
 San Antonio, TX 78210  
 Office: 210.444.1051  
 candid@candidstudio.net  
 © CandidRogersArchitect 2013

**A-18-136**  
**Subject Property – 407 Cedar Street**



**Garage in the Rear**



**Side View of Garage**



**Rear of Primary Structure**



**Rear of Property**



**Adjacent Property**



**Adjacent Property**



**Streetscape (south)**



Streetscape (north)

