

Board of Adjustment
Notification Plan for
Case No A-18-091



- San Antonio City Limits 
- Subject Property 
- 200' Notification Boundary 
- Council District: 5

"NOT TO SCALE,
 FOR ILLUSTRATIVE PURPOSES ONLY"

Development Services Department
 City of San Antonio

PLOT PLAN FOR BUILDING PERMITS


Address: 309 LAMONA AVE

Lot: _____

Block: _____

NCB: _____

REAR

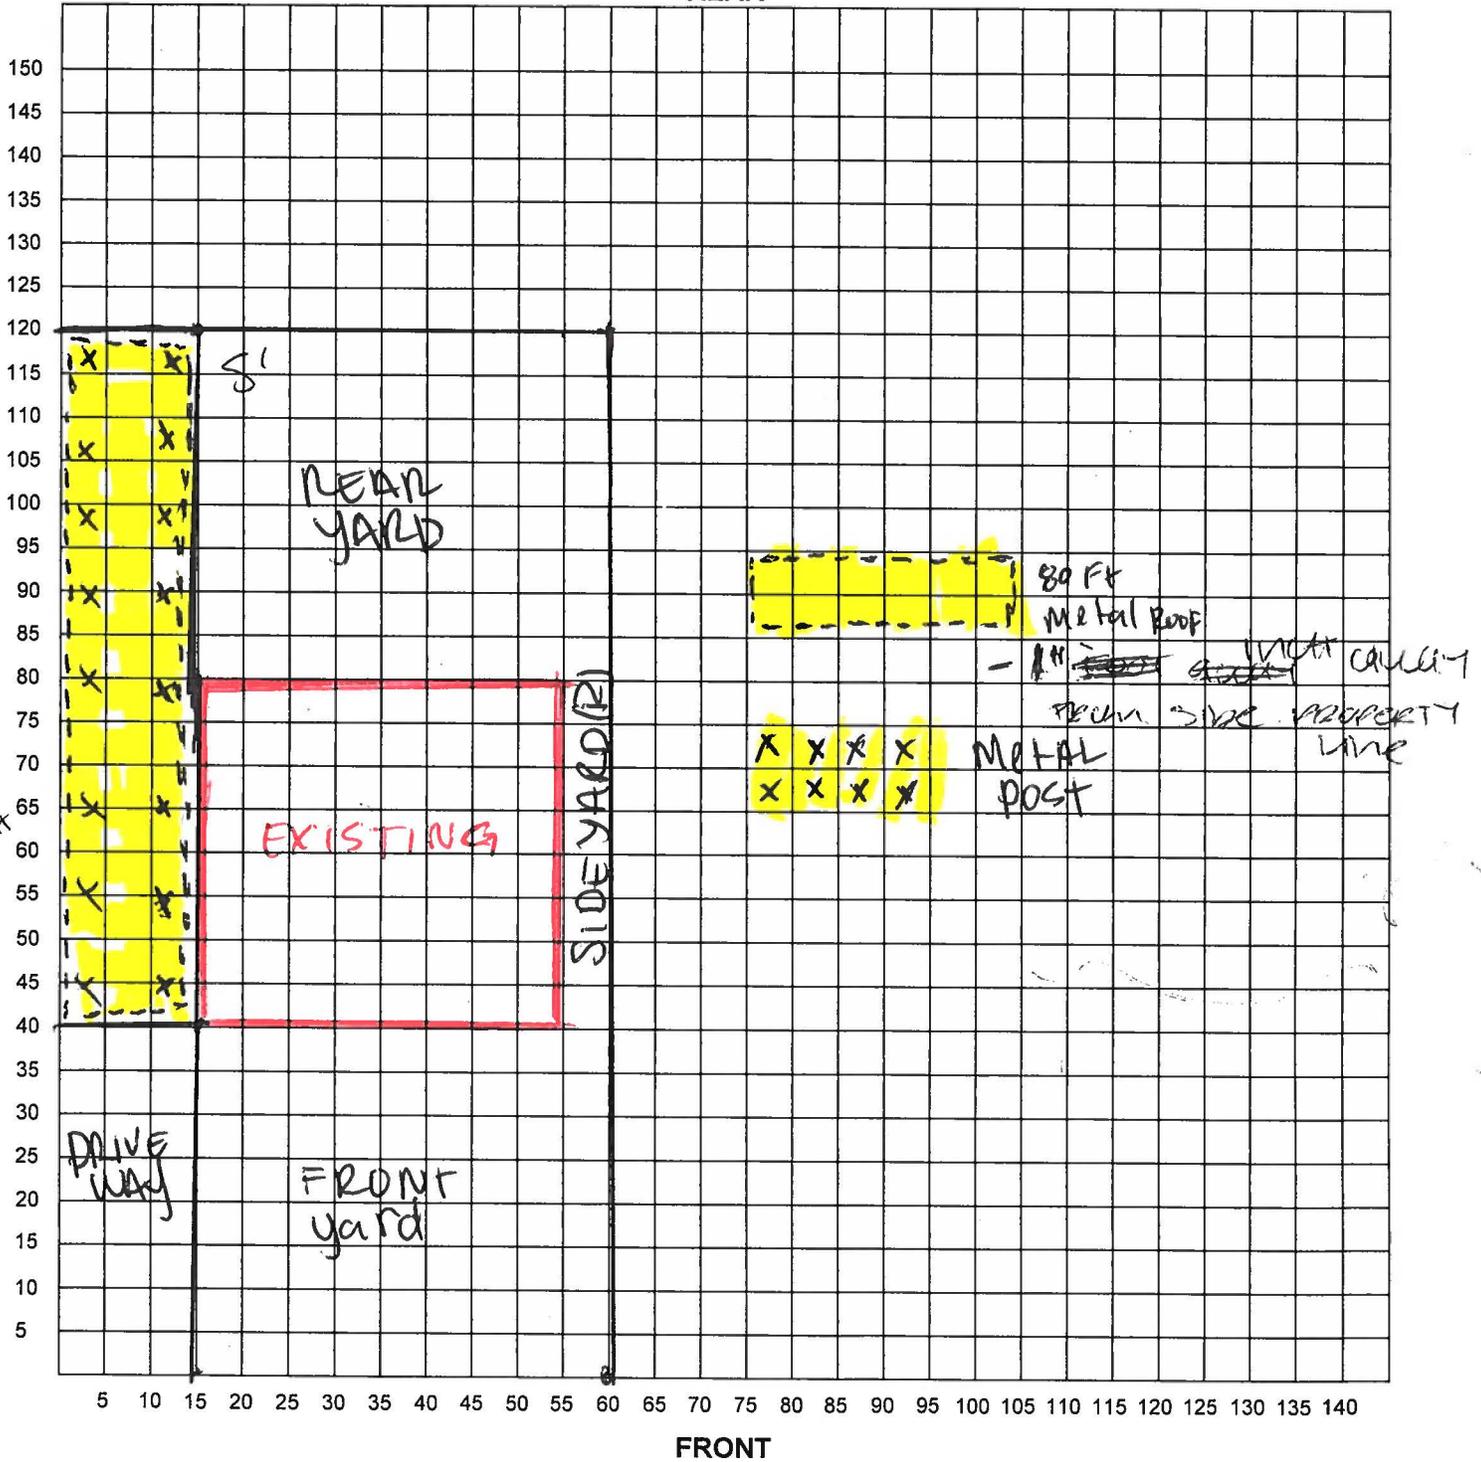

I certify that the above plot plan shows all improvements on this property and that there will be no construction over easements. I also certify that I will build in compliance with the UDC and the 2015 IRC.

Date: 4/13/18

Signature of Applicant: 

A-18-091
Subject Property – 309 Landa Avenue



Subject Property



Subject Property 7' fence



Neighboring property to the West



View across subject property



East Streetscape view



West Streetscape view

