


SCALE: 1"=10'-0"

EXISTING LEGAL
LOTS - 23 & 24
BLOCK - 1
NDB - 2923

Property ID - 986019

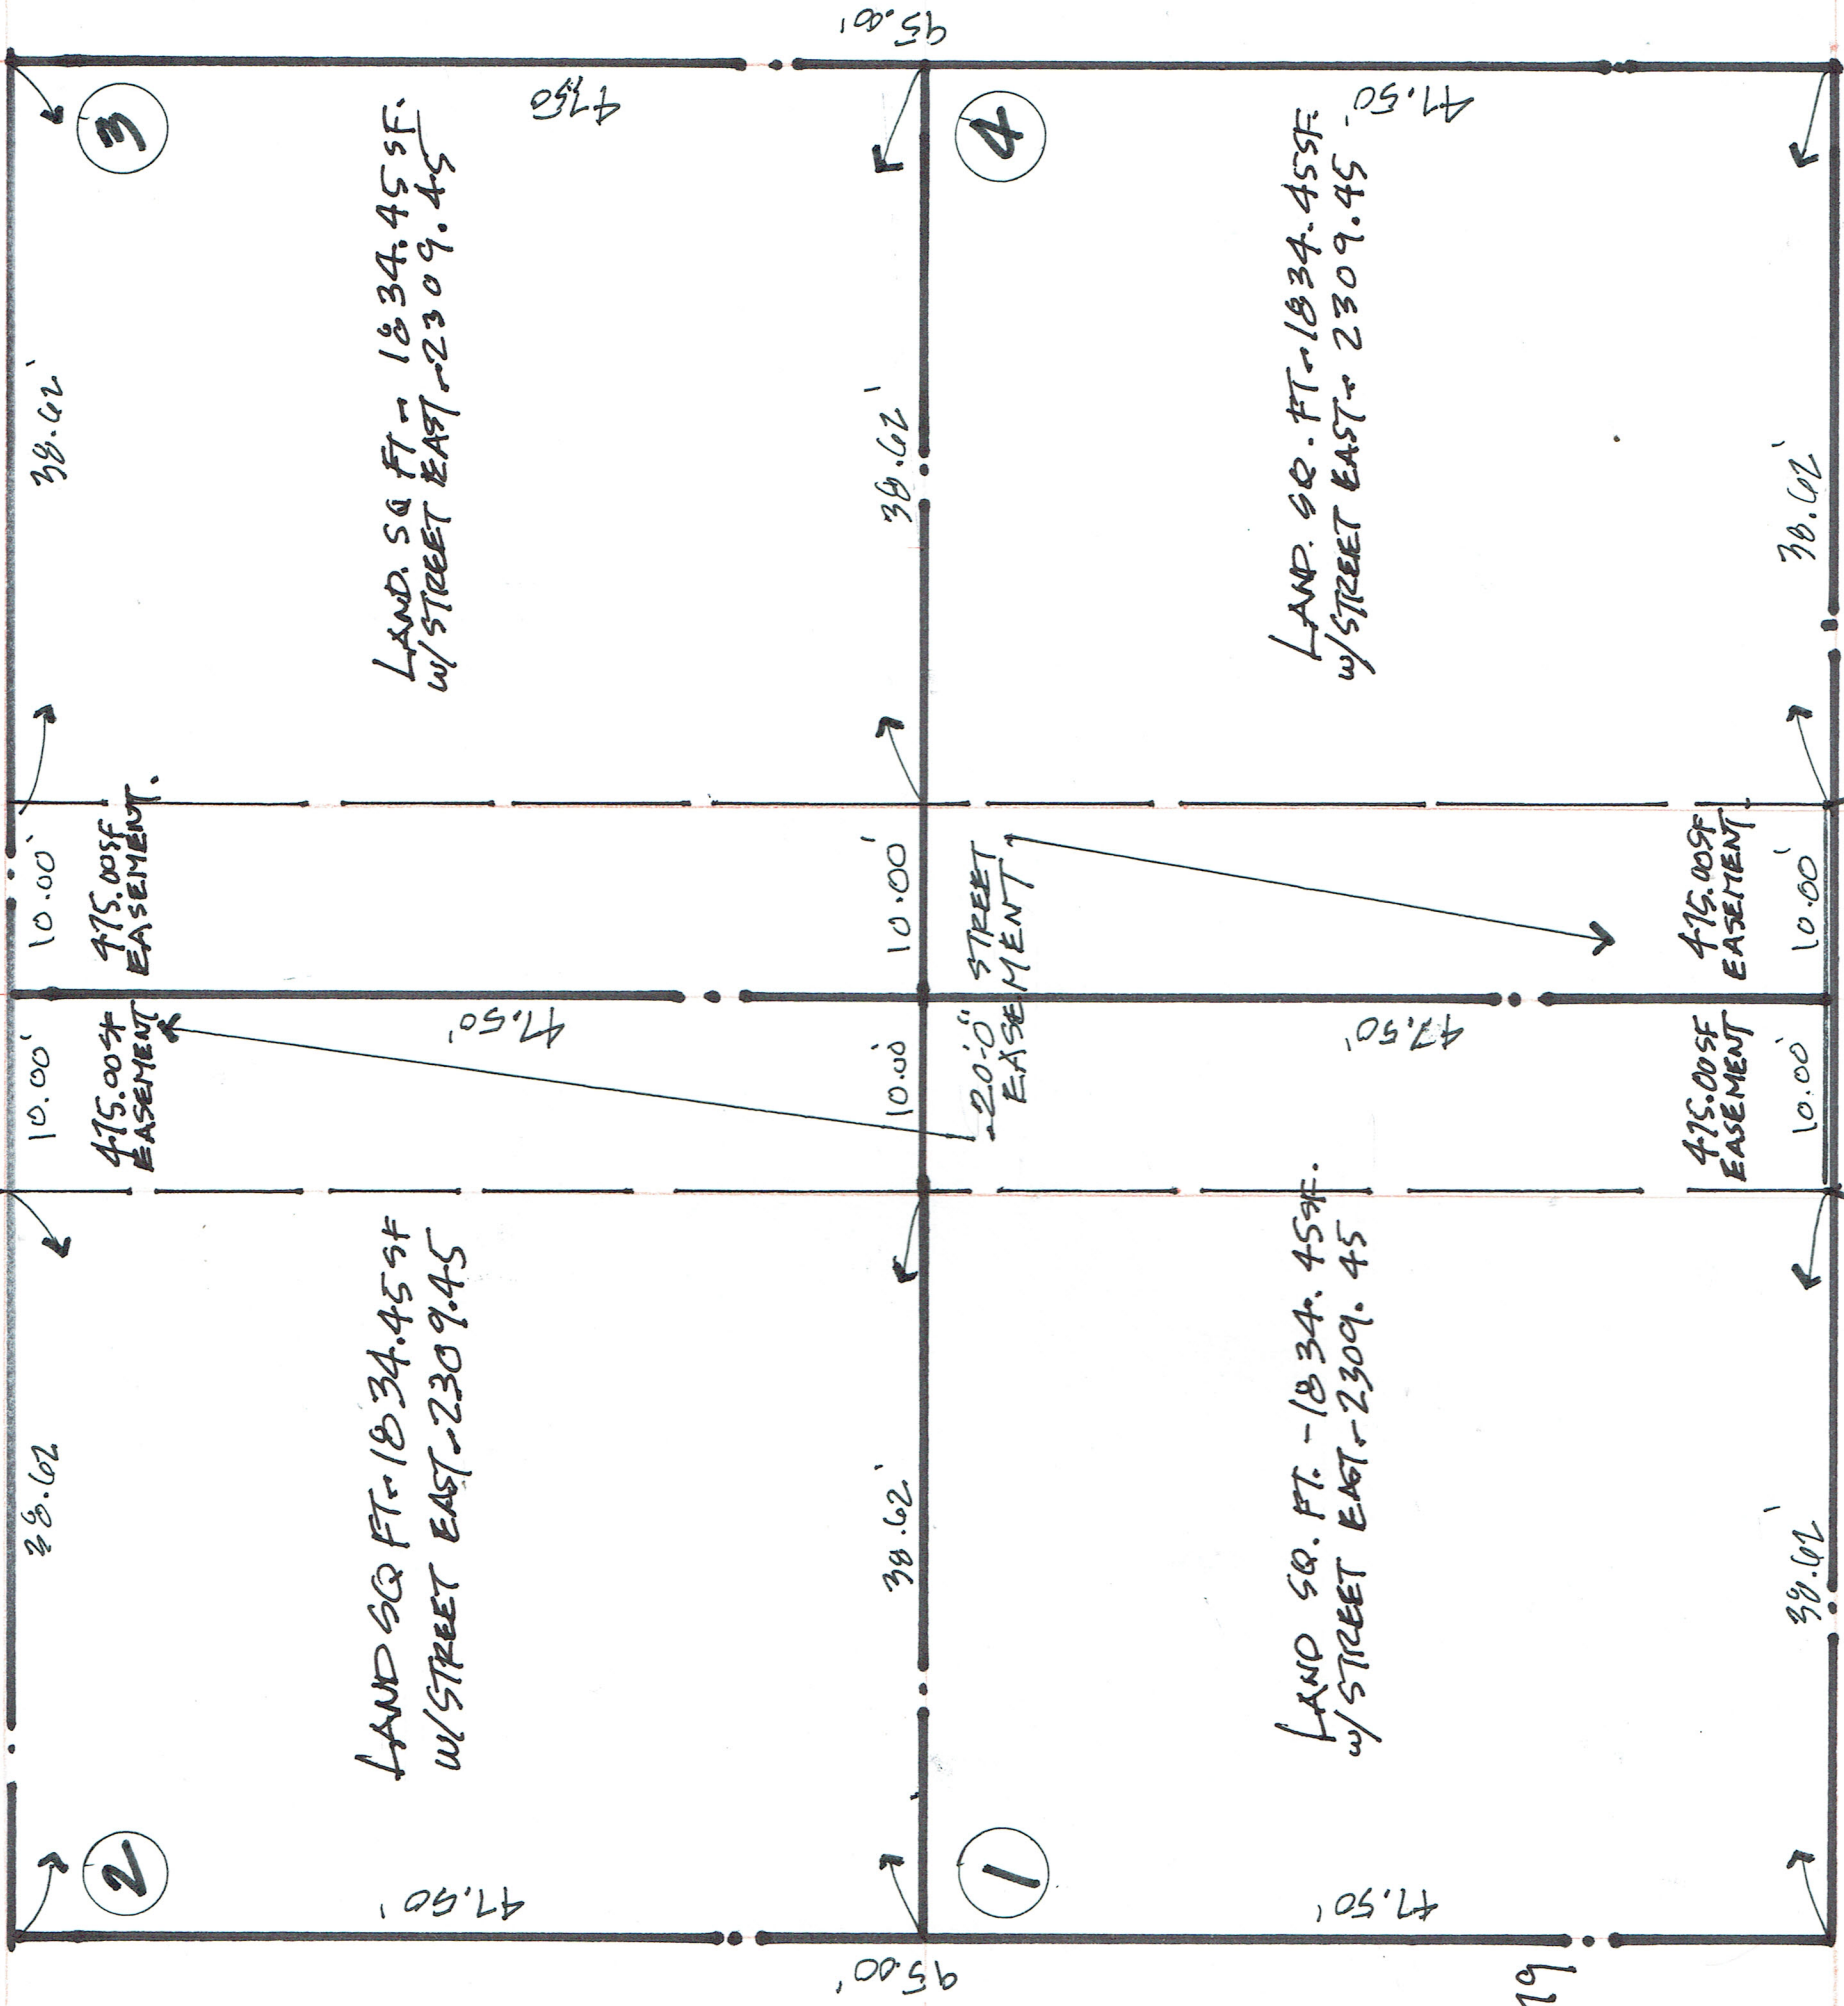

NEW CONC
APPROACH

113 PAUL ST.

JD2 ZONING

A-1

FIG #
PAGE

DESIGN PLUS
2410 V. CONCRETE
SAN ANTONIO, TEXAS 78207
EMAIL: designplus210@gmail.com
210 394-0304

ALL RIGHTS RESERVED
PLANS AND SPECIFICATIONS BECOME THE SOLE AND EXCLUSIVE
PROPERTY OF DESIGN PLUS ARCHITECTS. NO REPRODUCTION
WITHOUT CONSENT.
REPRODUCTION OR USE OF PLANS IS PROHIBITED WITHOUT