

**Board of Adjustment
Notification Plan for
Case No A-18-162**



- San Antonio City Limits 
- Subject Property 
- 200' Notification Boundary 
- Council District: 4

"NOT TO SCALE,
FOR ILLUSTRATIVE PURPOSES ONLY"

Development Services Department
City of San Antonio

1215 HUNTER ST. LOT 39 Block 79 NCB 11055

Back yard

house

Garage


Front yard

Carport

CITY LINE

Side walk

70.00

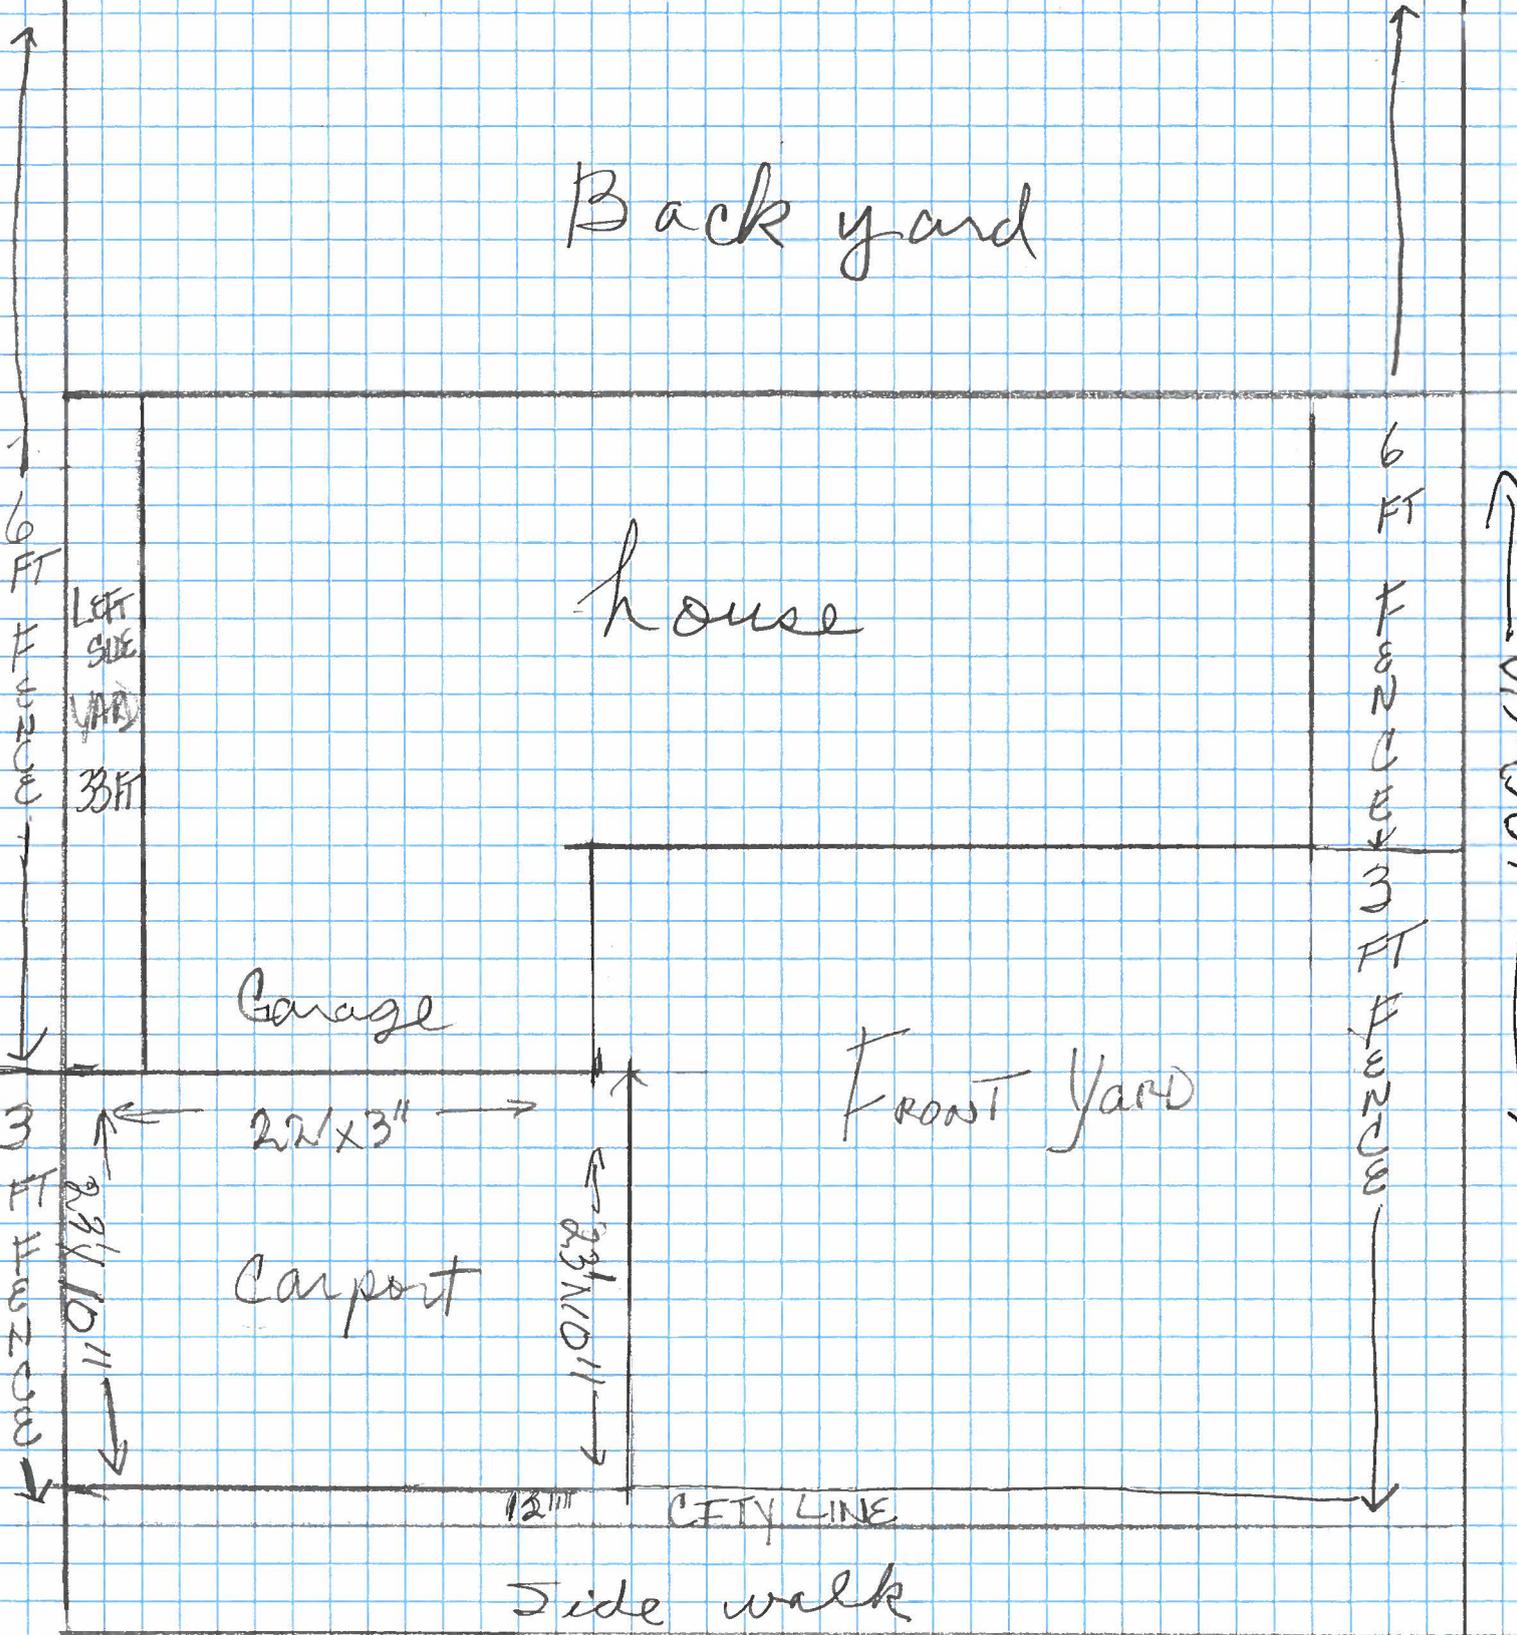

A-18-162
Subject Property – 1215 Hunter Street



Subject property



Subject property



Neighboring property to the East



Neighboring properties across the subject property



Neighboring property across the subject property



Neighboring properties streetscape to the West



Neighboring property to the West

