


0506	ROC
0506	TEM
0506	TEM

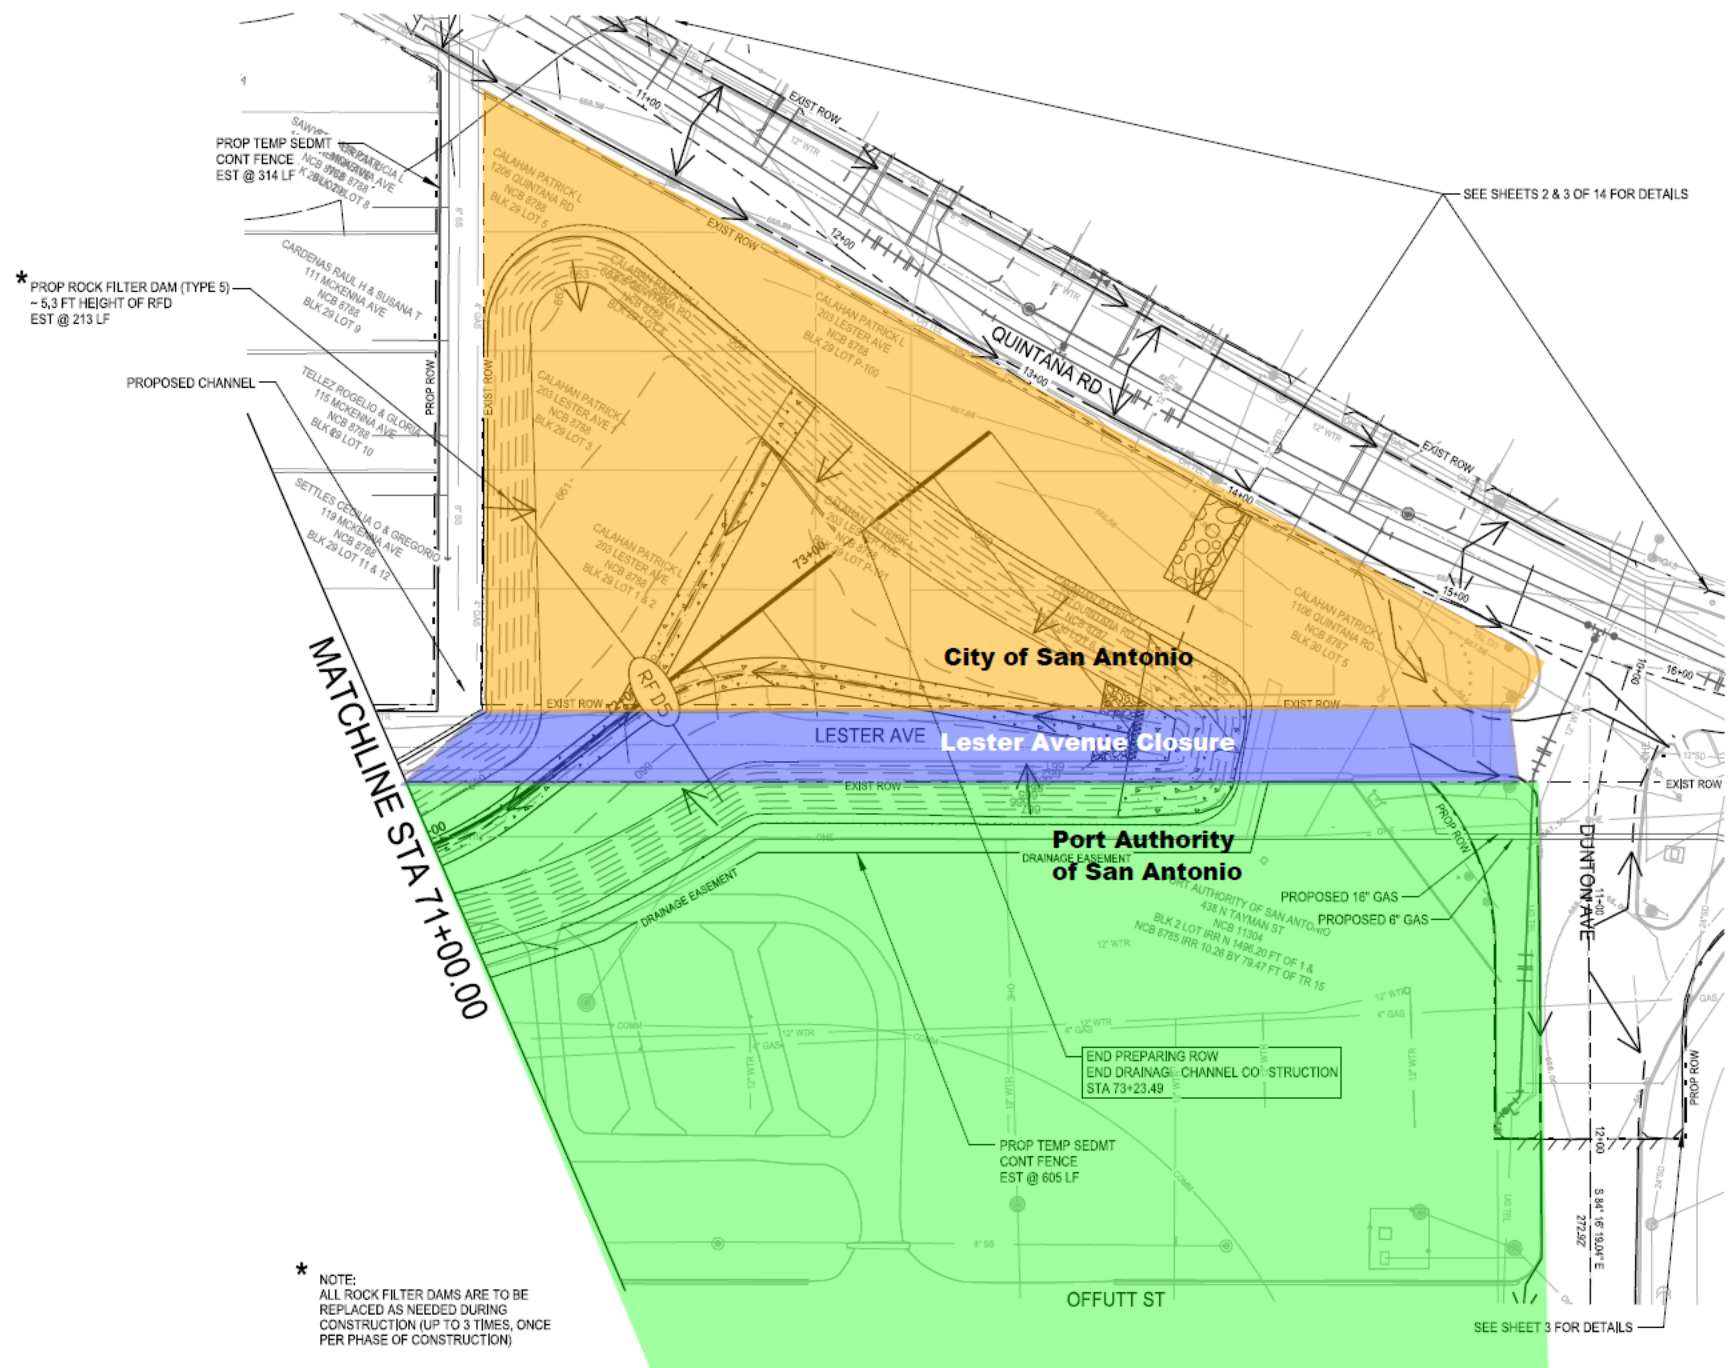

PROP TEMP SEDMT
CONT FENCE
EST @ 314 LF

* PROP ROCK FILTER DAM (TYPE 5)
~ 5.3 FT HEIGHT OF RFD
EST @ 213 LF

PROPOSED CHANNEL

MATCHLINE STA 71+00.00

City of San Antonio

LESTER AVE Lester Avenue Closure

Port Authority
of San Antonio

END PREPARING ROW
END DRAINAGE CHANNEL CONSTRUCTION
STA 73+23.49

PROP TEMP SEDMT
CONT FENCE
EST @ 605 LF

OFFUTT ST

SEE SHEETS 2 & 3 OF 14 FOR DETAILS

DUNTON AVE

SEE SHEET 3 FOR DETAILS

* NOTE:
ALL ROCK FILTER DAMS ARE TO BE
REPLACED AS NEEDED DURING
CONSTRUCTION (UP TO 3 TIMES, ONCE
PER PHASE OF CONSTRUCTION)