



Board of Adjustment
Notification Plan for
Case No A-20-10300100




- San Antonio City Limits 
- Subject Property 
- 200' Notification Boundary 
- Council District: 3

"NOT TO SCALE,
 FOR ILLUSTRATIVE PURPOSES ONLY"

Development Services Department
 City of San Antonio

Site Plan

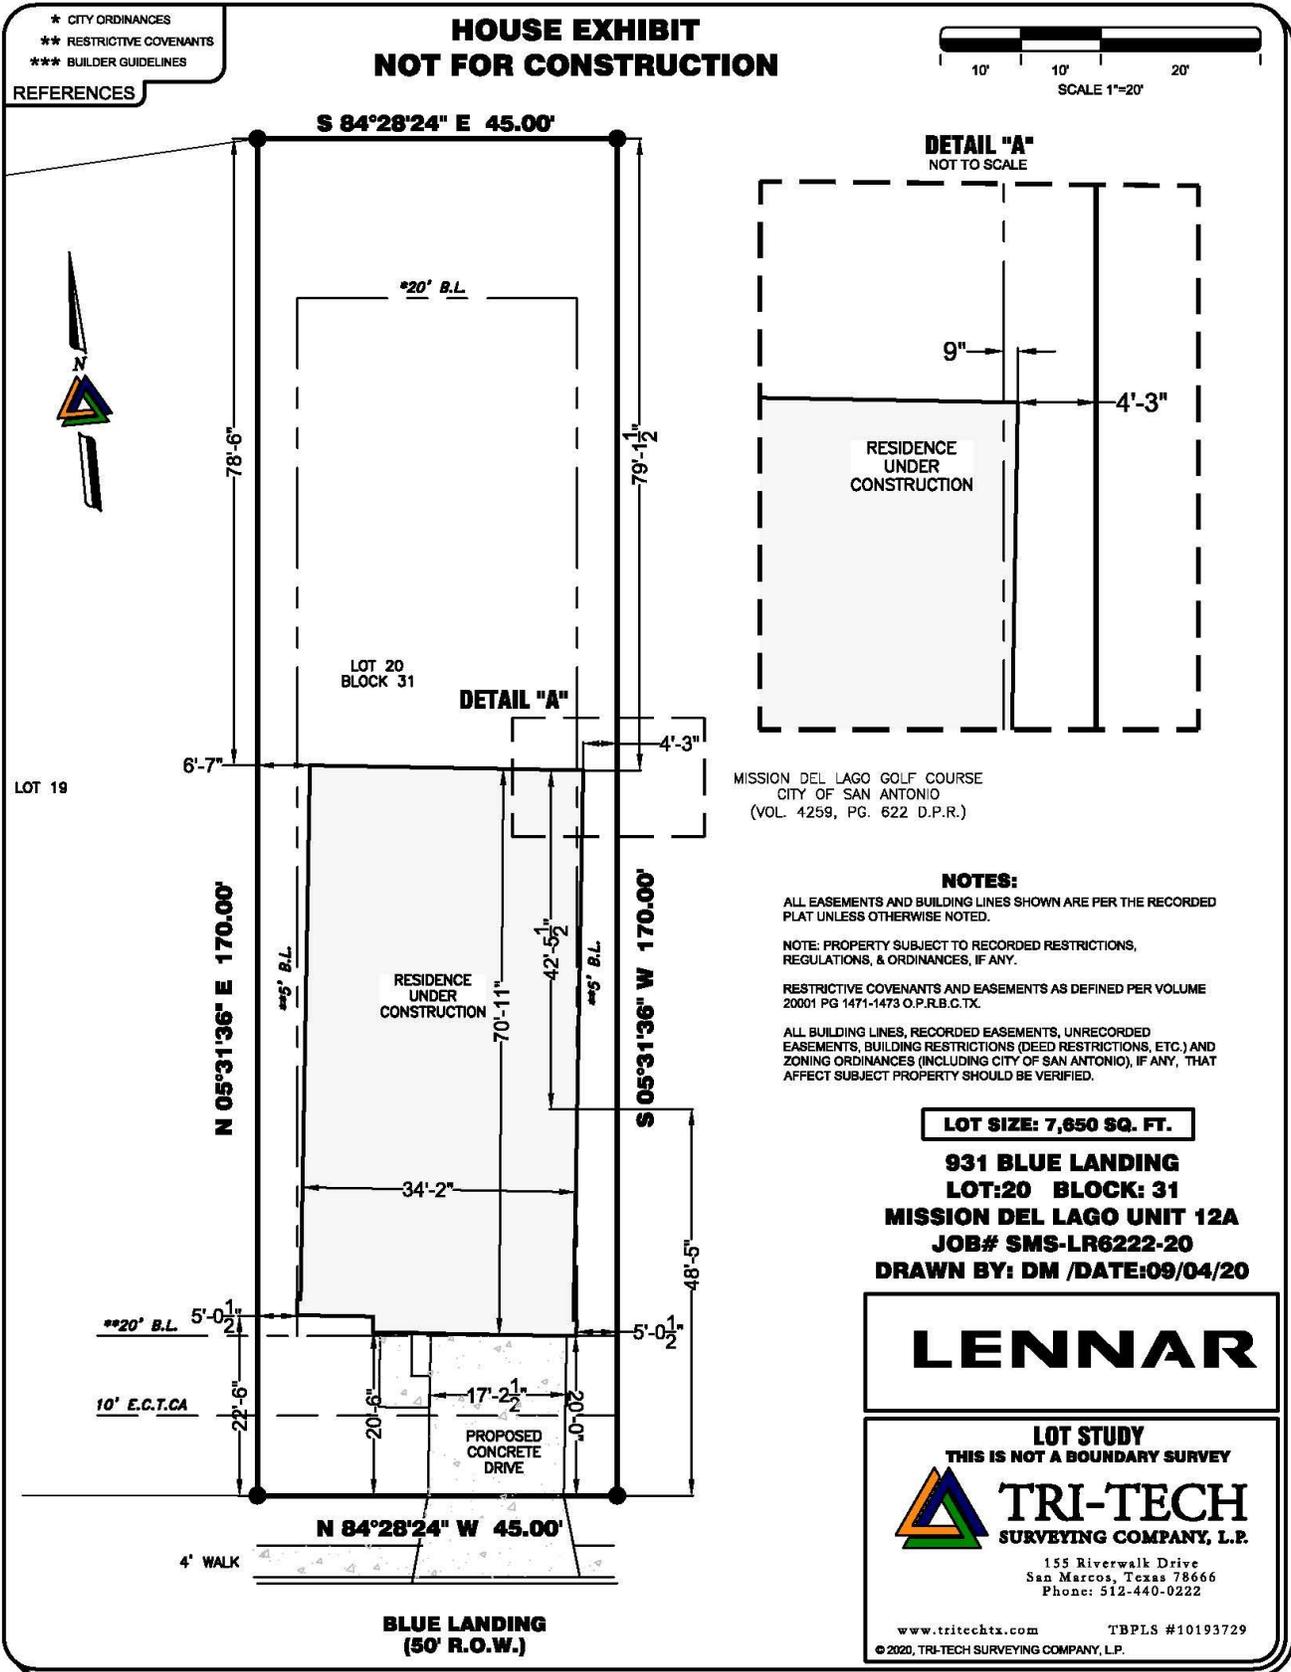

BOA-20-103000100

Subject Property: 931 Blue Landing



Adjacent Property (Eastside)



Adjacent Property (Westside)



Surrounding Neighborhood



Surrounding Neighborhood



Surrounding Neighborhood

