


NOTES: ALL PROPERTY AREA FOR PARKING: 1, 2, 3, 4, 5, 6 IS IN ASPHALT
REGULAR MEASURE(S) CARR'S
OR PICKUP TRUCK.

THE PARKING AREA: A, B, C
IS IN ASPHALT
MEASURE(S) 33'8" X 20'3"

ALL PROPERTY IS IN ASPHALT REINFORCED
INCLUDING OLD ALLEY.

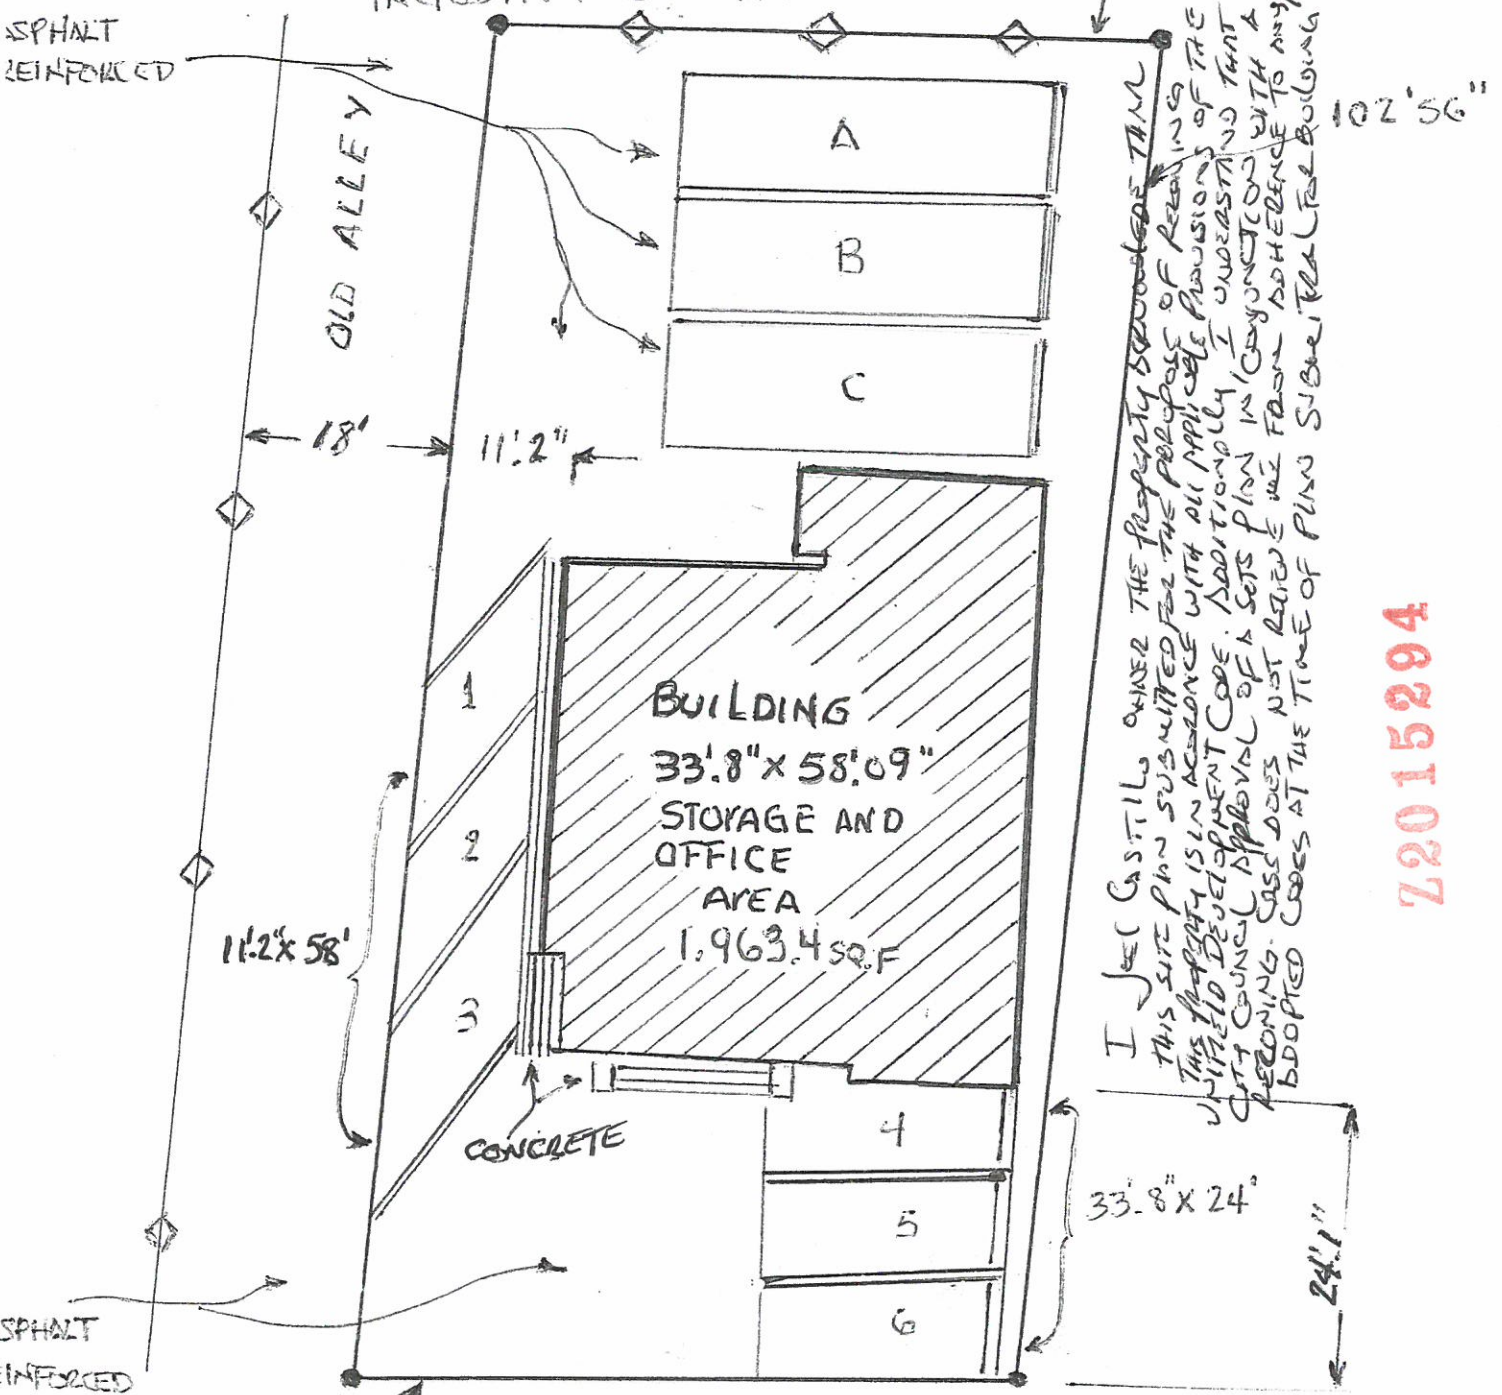

I JOEL CASTILLO OWNER THE PROPERTY SUBMITTED FOR THE PURPOSE OF REVIEWING
THIS SITE PLAN SUBMITTED FOR THE PURPOSE OF REVIEWING
THE PROPERTY IS IN ACCORDANCE WITH ALL APPLICABLE PROVISIONS OF THE
UNIFIED DEVELOPMENT CODE. ADDITIONALLY, I UNDERSTAND THAT
CITY COUNCIL APPROVAL OF A SITE PLAN IN CONNECTION WITH A
PERMITTING CASE DOES NOT REMOVE MY FARM ADHERENCE TO ANY/ALL CITY
ADOPTED CODES AT THE TIME OF PLUN SUBMITTED FOR BUILDING PERMITS 44'

72015294

2327 N. ZARZAMORA
44 FT OF LOT 25 AND 26
BLOCK: 28
NCB: 1989
TOTAL ACREAGE (S): 0.1036

CURRENT ZONING: C2-NCD-8

REQUESTED ZONING: C2-CD NCD-8