



Attachment 1 Notification Plan

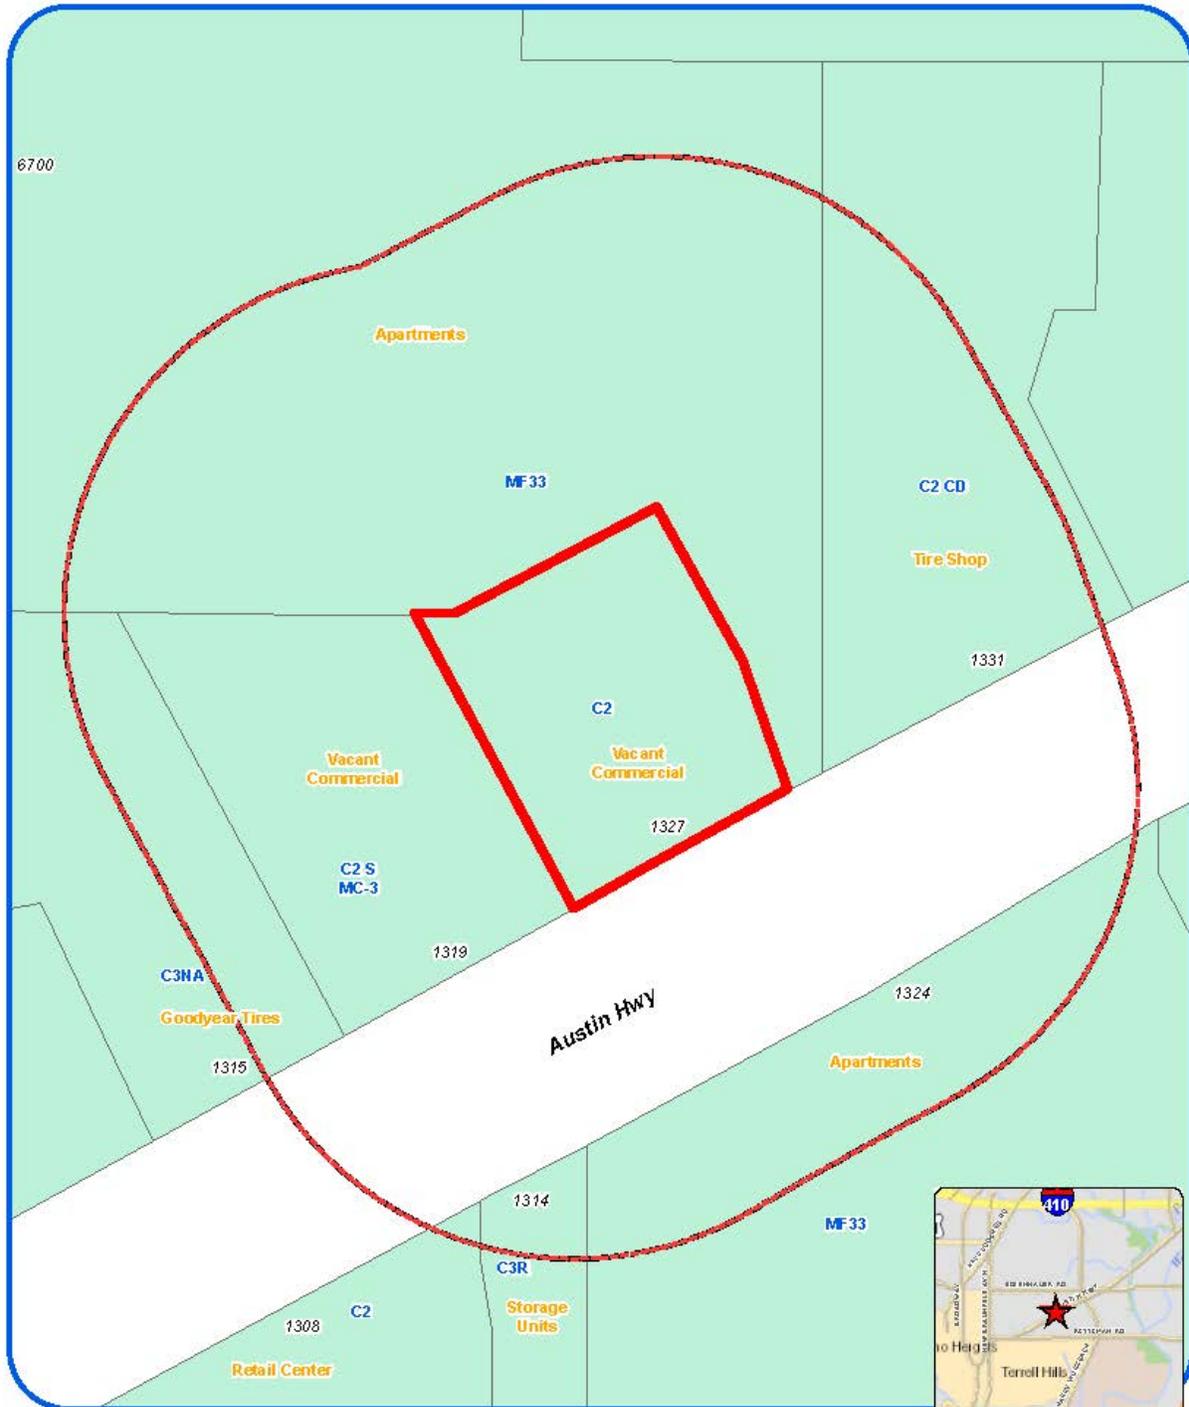

<p>Board of Adjustment Notification Plan for Case No A-15-132</p>		<p>San Antonio City Limits </p> <p>Subject Property </p> <p>200' Notification Boundary </p> <p>Council District 10</p>	<p style="font-size: small;">"NOT TO SCALE, FOR ILLUSTRATIVE PURPOSES ONLY"</p> <p style="font-size: x-small;">Deane Kpeme at Services Department City of San Antonio</p>
--	---	--	---

Attachment 1 Notification Plan (continued)

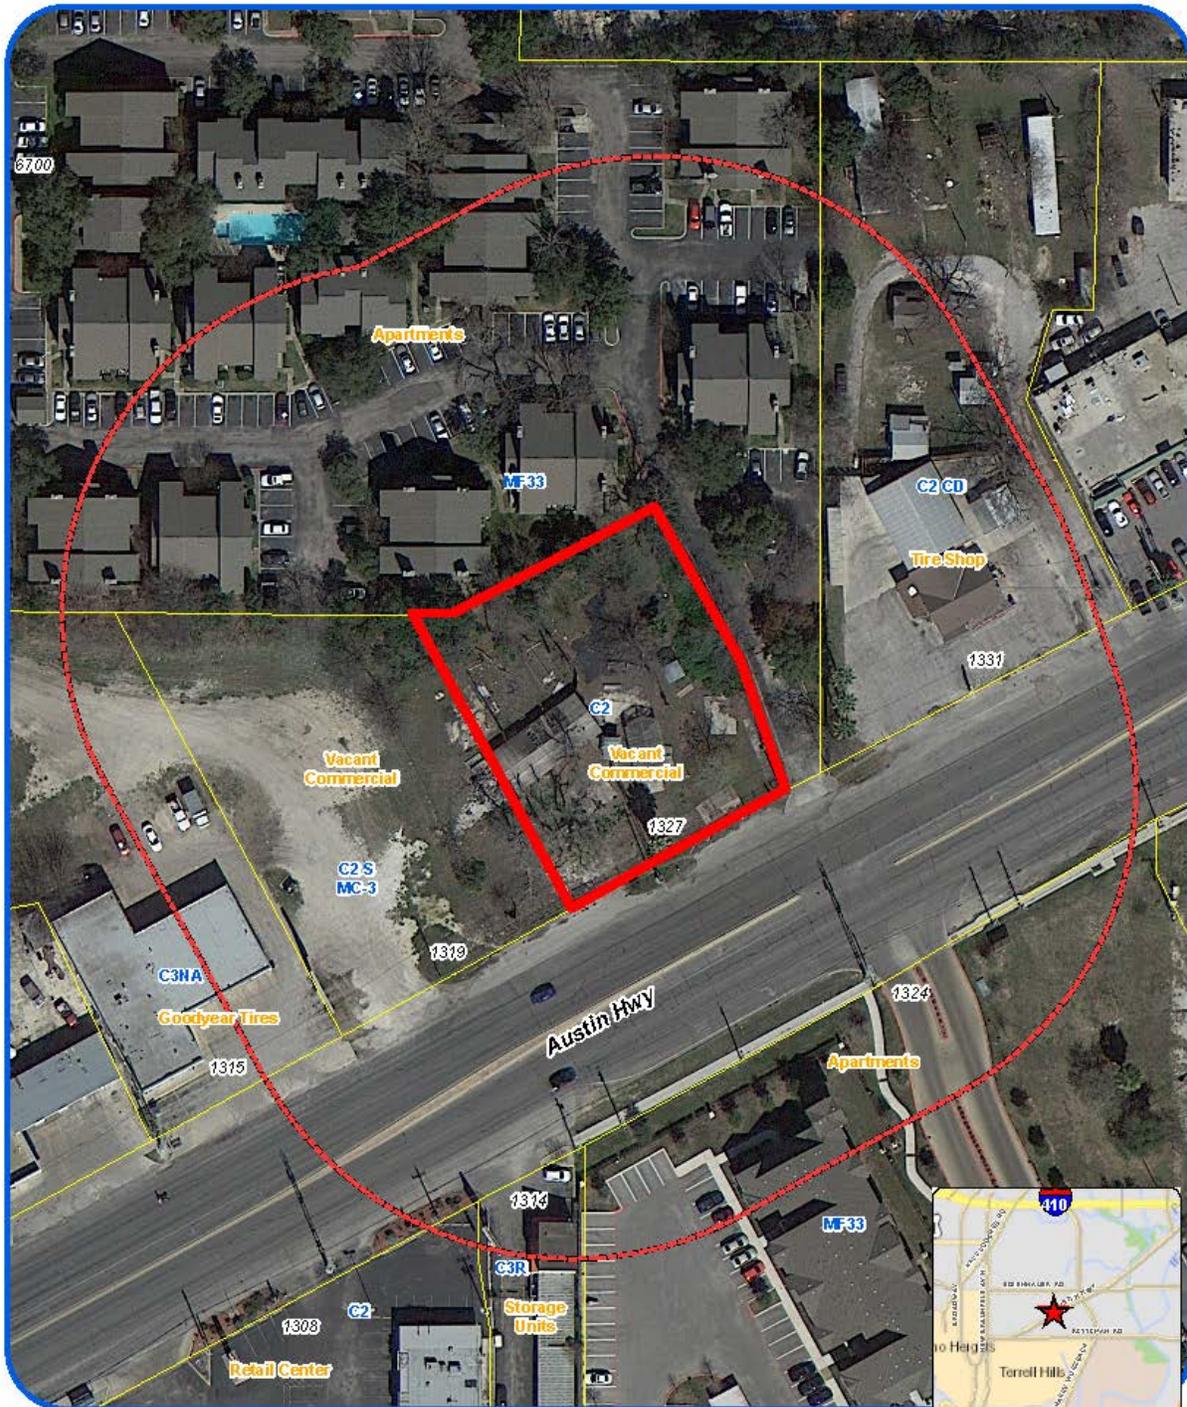

<p>Board of Adjustment Notification Plan for Case No A-15-132</p>		<p>San Antonio City Limits </p> <p>Subject Property </p> <p>200' Notification Boundary </p> <p>Council District 10 </p>	<p style="text-align: center;">"NOT TO SCALE, FOR ILLUSTRATIVE PURPOSES ONLY"</p> <p style="text-align: center;">Deane Kpeme at Services Department City of San Antonio</p>
--	--	---	---

**Attachment 2
Plot Plan**



Board of Adjustment
Plot Plan for
Case No A-15-132



"NOT TO SCALE,
FOR ILLUSTRATIVE PURPOSES ONLY"
Council District: 10

1327 Austin Hwy

Development Services Department
City of San Antonio

**Attachment 2
Plot Plan (continued)**



Board of Adjustment
Plot Plan for
Case No A-15-132




"NOT TO SCALE,
FOR ILLUSTRATIVE PURPOSES ONLY"
Council District: 10

1327 Austin Hwy

1:400
Data Management Services Department
City of San Antonio

Attachment 3 Applicant's Site Plan

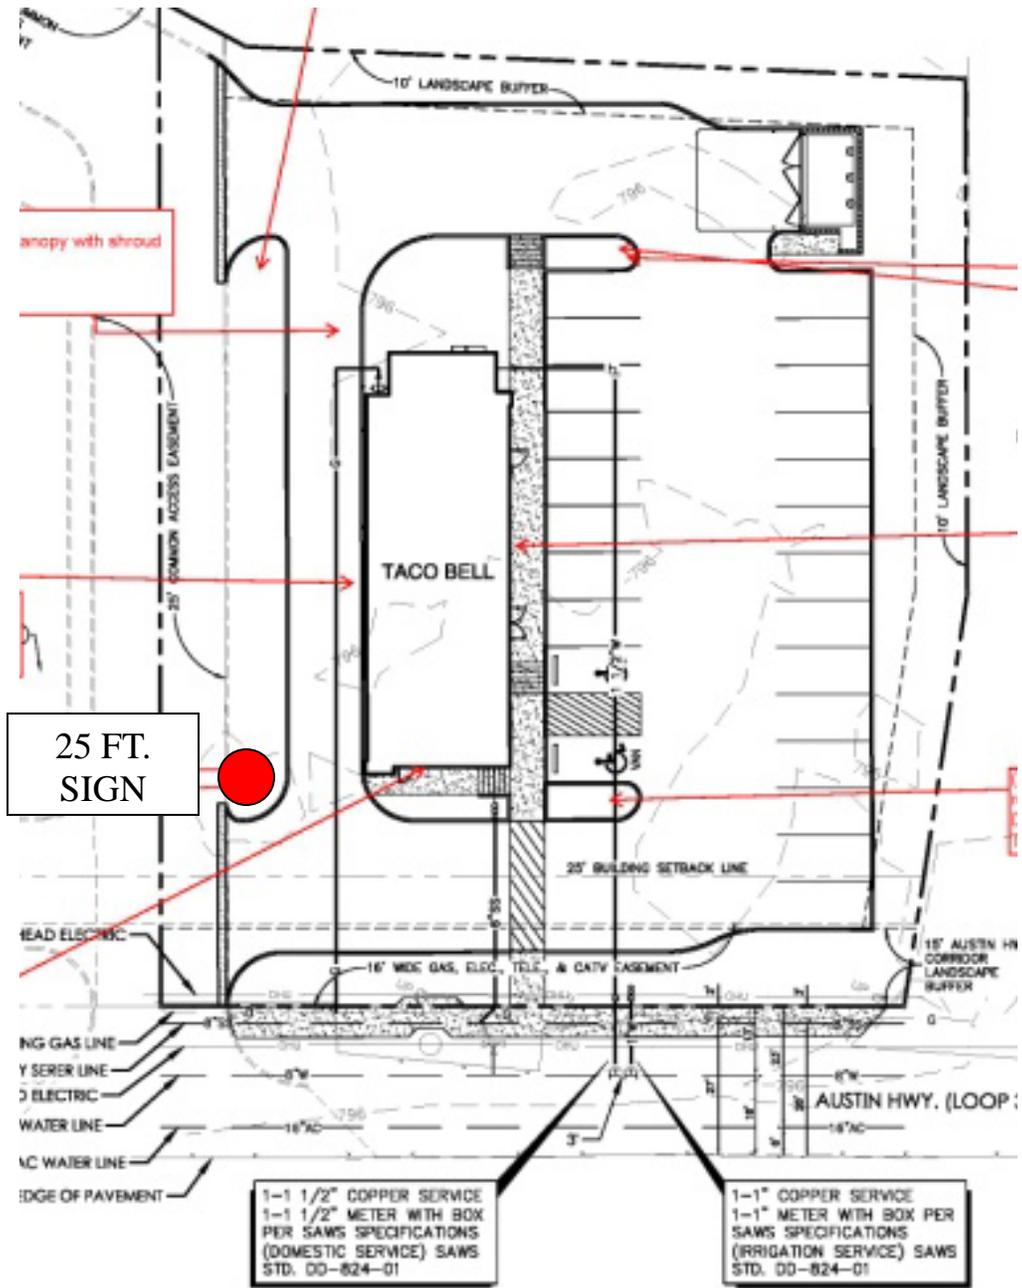

**Attachment 4 – Photos
Subject Property**



**Subject Property
Austin Highway looking south**



**Attachment 4- Photos
Austin Highway looking north**

