


*Braun Rd. Sidewalks Project
(Tezel Rd. to Bandera Rd.)*

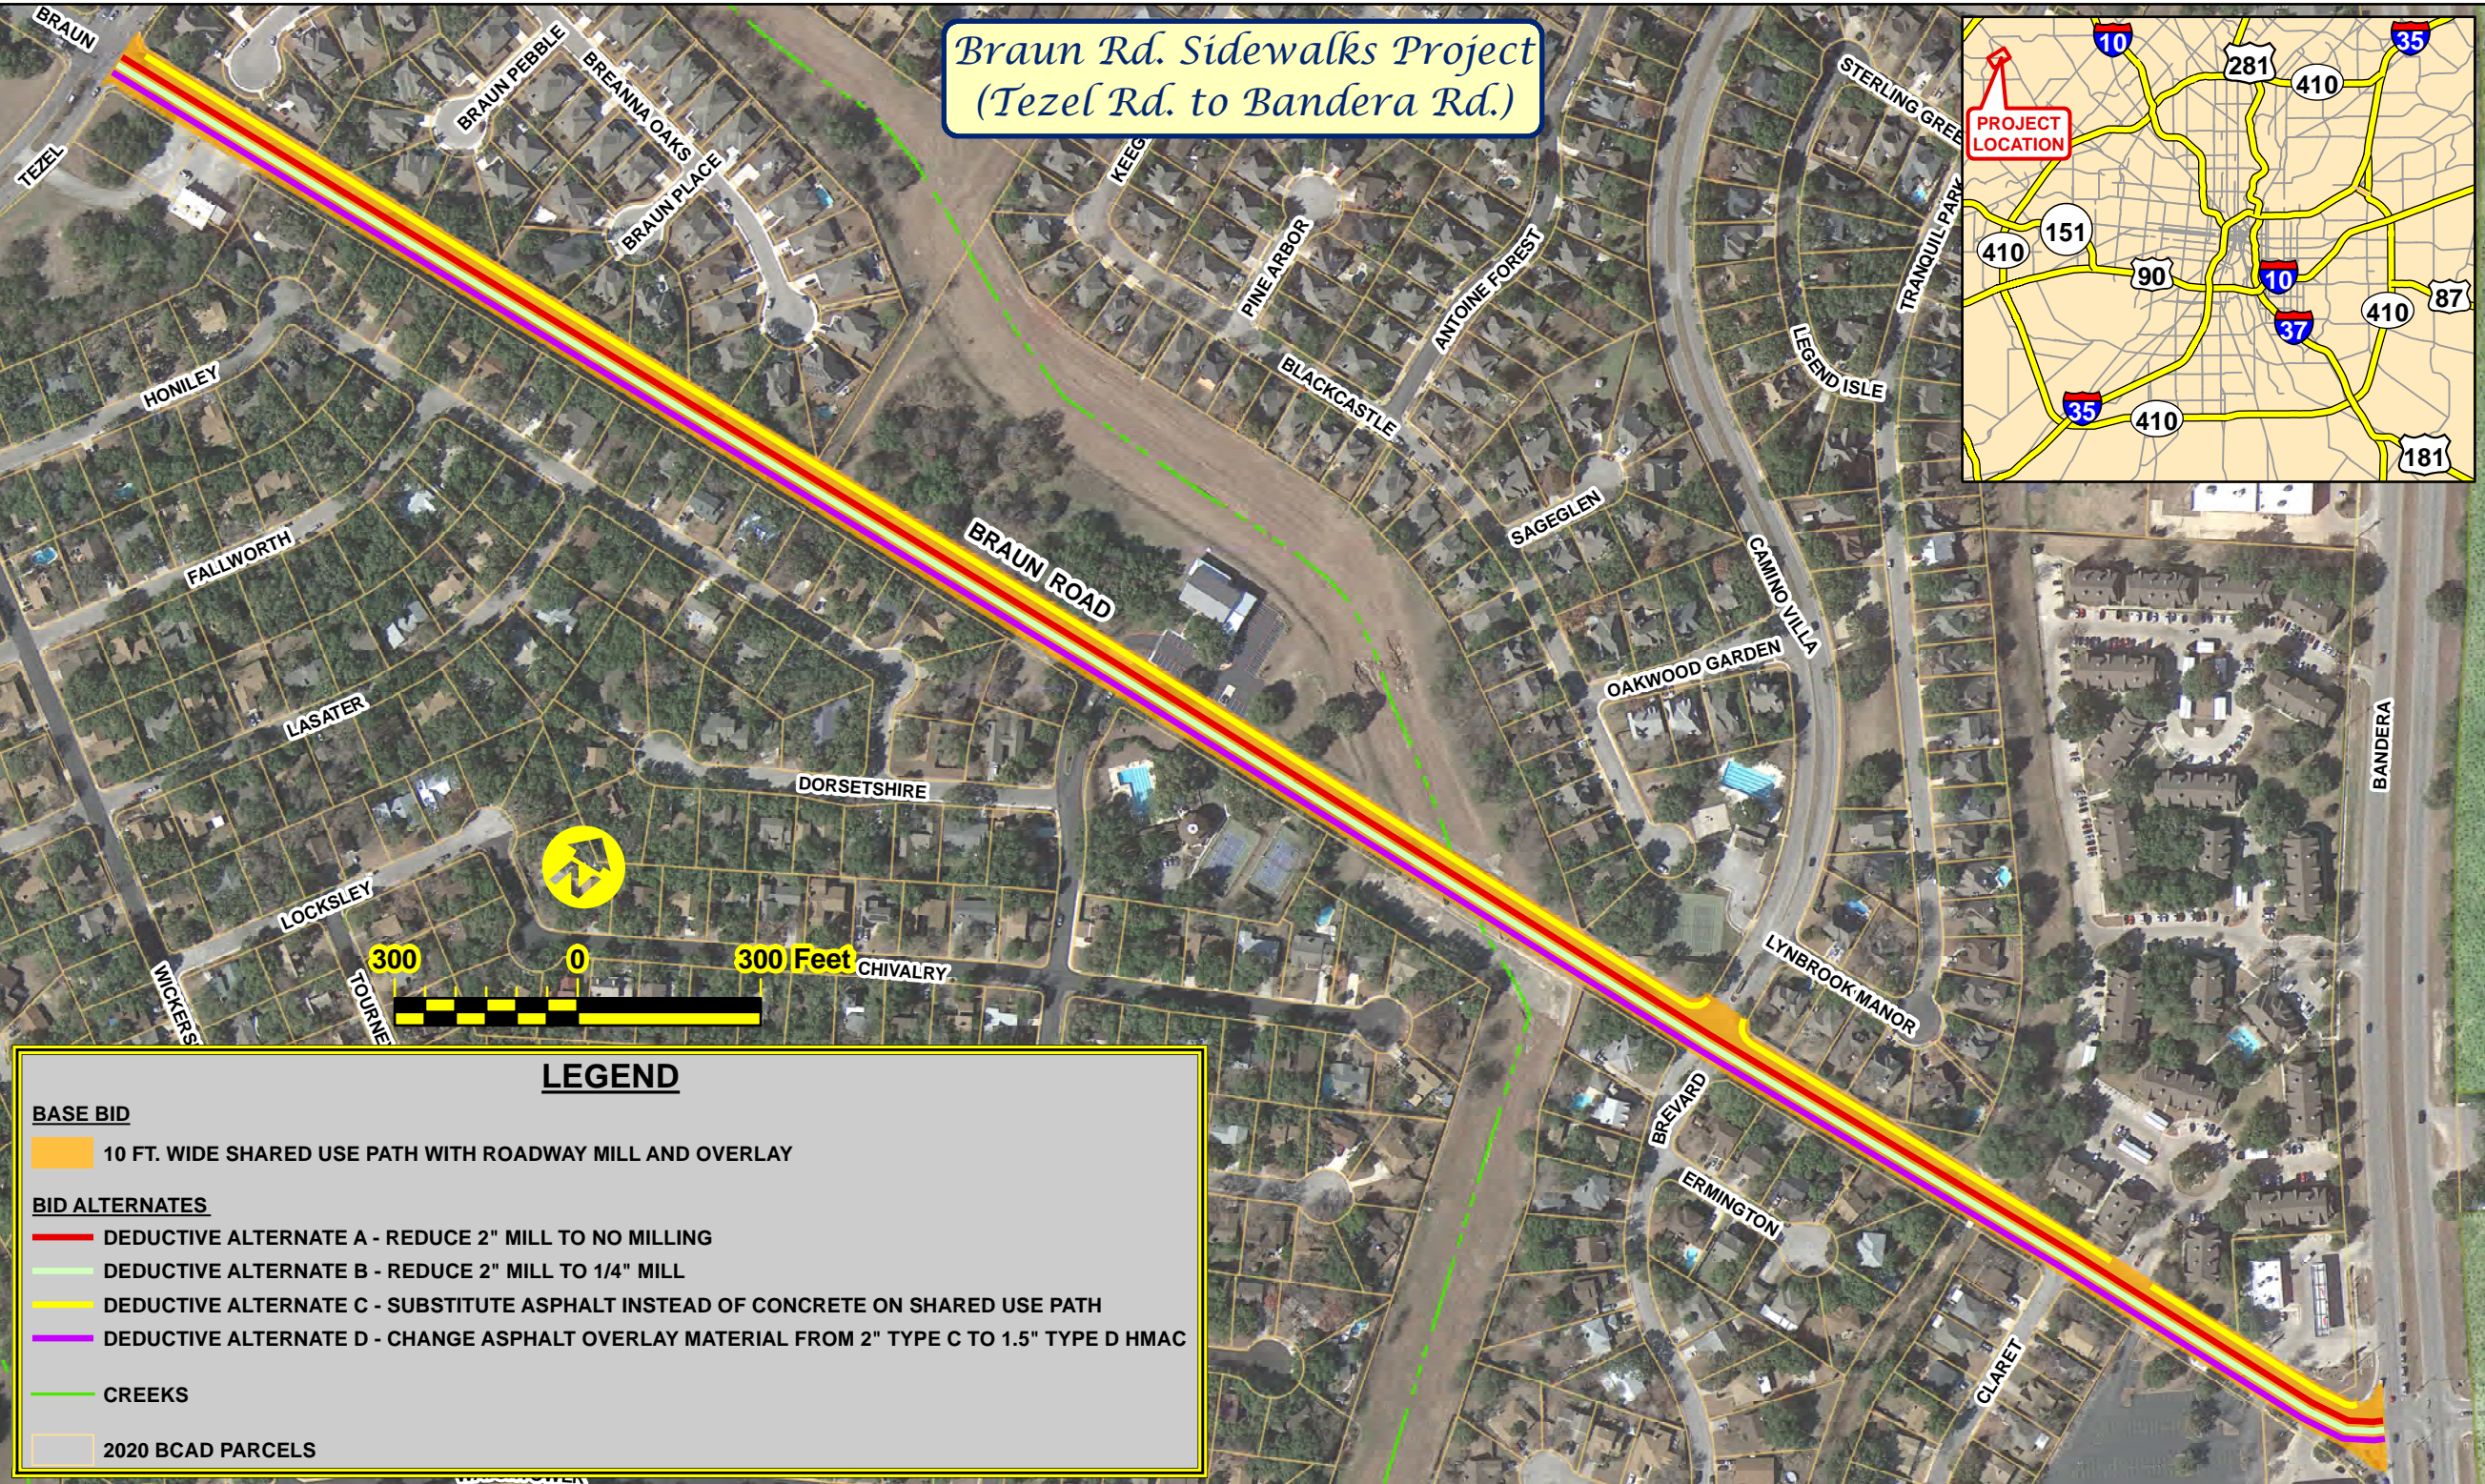


LEGEND

BASE BID

 10 FT. WIDE SHARED USE PATH WITH ROADWAY MILL AND OVERLAY

BID ALTERNATES

  DEDUCTIVE ALTERNATE A - REDUCE 2" MILL TO NO MILLING

 DEDUCTIVE ALTERNATE B - REDUCE 2" MILL TO 1/4" MILL

 DEDUCTIVE ALTERNATE C - SUBSTITUTE ASPHALT INSTEAD OF CONCRETE ON SHARED USE PATH

 DEDUCTIVE ALTERNATE D - CHANGE ASPHALT OVERLAY MATERIAL FROM 2" TYPE C TO 1.5" TYPE D HMAC

 CREEKS

 2020 BCAD PARCELS