

AN ORDINANCE 2019-01-17-0080

**AMENDING THE OFFICIAL ZONING MAP OF THE CITY OF SAN ANTONIO BY AMENDING CHAPTER 35, UNIFIED DEVELOPMENT CODE, SECTION 35-304, OF THE CITY CODE OF SAN ANTONIO, TEXAS BY CHANGING THE ZONING DISTRICT BOUNDARY OF CERTAIN PROPERTY.**

\* \* \* \* \*

**WHEREAS**, a public hearing was held after notice and publication regarding this amendment to the Official Zoning Map at which time parties in interest and citizens were given an opportunity to be heard; and

**WHEREAS**, the Zoning Commission has submitted a final report to the City Council regarding this amendment to the Official Zoning Map of the City of San Antonio; **NOW THEREFORE**,

**BE IT ORDAINED BY THE CITY COUNCIL OF THE CITY OF SAN ANTONIO:**

**SECTION 1.** Chapter 35, Unified Development Code, Section 35-304, Official Zoning Map, of the City Code of San Antonio, Texas is amended by changing the zoning district boundary of Lot 10, Block 1, NCB 19603 from "C-2 MLOD-2 MLR-2 AHOD" Commercial Lackland Military Lighting Overlay Military Lighting Region-2 Airport Hazard Overlay District to "C-2 CD MLOD-2 MLR-2 AHOD" Commercial Lackland Military Lighting Overlay Military Lighting Region-2 Airport Hazard Overlay District with Conditional Use for Auto Light Truck and Repair.

**SECTION 2.** The City Council finds as follows:

- A. The conditional use will not be contrary to the public interest.
- B. The conditional use will not substantially nor permanently injure the appropriate use of adjacent conforming property in the same district.
- C. The conditional use will be in harmony with the spirit and purpose for conditional uses as set forth in Section 35-422, Conditional Zoning, of the Unified Development Code.
- D. The conditional use will not substantially weaken the general purposes of the regulations as set forth in Section 35-422, Conditional Zoning, of the Unified Development Code.
- E. The conditional use will not affect adversely the public health, safety and welfare.

**SECTION 3.** The City council approves this Conditional Use so long as the attached site plan is adhered to. A site plan is attached as **Exhibit "A"** and made a part hereof and incorporated herein for all purposes.

**SECTION 4.** All other provisions of Chapter 35 except those expressly amended by this ordinance shall remain in full force and effect including the penalties for violations as made and provided for in Section 35-491.

SG/lj  
01/17/2019  
# Z-35

CASE NO. Z2018-900053 CD

**SECTION 5.** The Director of Development Services shall change the zoning records and maps in accordance with this ordinance and the same shall be available and open to the public for inspection.


**SECTION 6.** This ordinance shall become effective January 27, 2019.

**PASSED AND APPROVED** this 17<sup>th</sup> day of January 2019.




**M A Y O R**  
Ron Nirenberg

**ATTEST:**

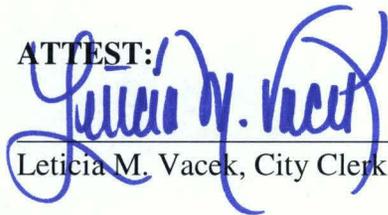

\_\_\_\_\_  
Leticia M. Vacek, City Clerk

**APPROVED AS TO FORM:**

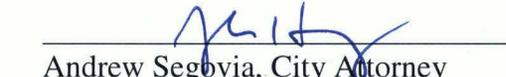

\_\_\_\_\_  
Andrew Segovia, City Attorney  
*for*

<b>Agenda Item:</b>	Z-35 ( in consent vote: Z-2, Z-3, Z-4, Z-5, P-1, Z-6, Z-7, Z-8, Z-9, Z-12, P-3, Z-14, P-4, Z-15, Z-16, Z-18, Z-19, P-5, Z-20, P-6, Z-21, Z-27, P-9, Z-28, Z-29, Z-30, Z-32, Z-33, Z-34, Z-35, Z-37, Z-38, Z-39, P-10, Z-40, Z-41, Z-44, Z-45, Z-46, Z-47, P-11, Z-49, Z-50, Z-51 )						
<b>Date:</b>	01/17/2019						
<b>Time:</b>	02:22:27 PM						
<b>Vote Type:</b>	Motion to Approve						
<b>Description:</b>	ZONING CASE # Z-2018-900053 CD (Council District 4): Ordinance amending the Zoning District Boundary from "C-2 MLOD-2 MLR-2 AHOD" Commercial Lackland Military Lighting Overlay Military Lighting Region-2 Airport Hazard Overlay District to "C-2 CD MLOD-2 MLR-2 AHOD" Commercial Lackland Military Lighting Overlay Military Lighting Region-2 Airport Hazard Overlay District with Conditional Use for Auto Light Truck and Repair on Lot 10, Block 1, NCB 19603, generally located at Seascape and Potranco Road. Staff and Zoning Commission recommend Approval.						
<b>Result:</b>	Passed						
<b>Voter</b>	<b>Group</b>	<b>Not Present</b>	<b>Yea</b>	<b>Nay</b>	<b>Abstain</b>	<b>Motion</b>	<b>Second</b>
Ron Nirenberg	Mayor		x				
Roberto C. Treviño	District 1		x			x	
Art A. Hall	District 2		x				
Rebecca Viagran	District 3		x				
Rey Saldaña	District 4	x					
Shirley Gonzales	District 5		x				
Greg Brockhouse	District 6		x				
Ana E. Sandoval	District 7		x				
Manny Pelaez	District 8		x				
John Courage	District 9		x				x
Clayton H. Perry	District 10		x				

SG/lj  
01/17/2019  
Item No. Z-35

# **EXHIBIT “A”**


PROPOSED ZONING:

C-2 S

AUTO & LIGHT TRUCK REPAIR

Z-2018-900053 CD


POTRANCO RD.

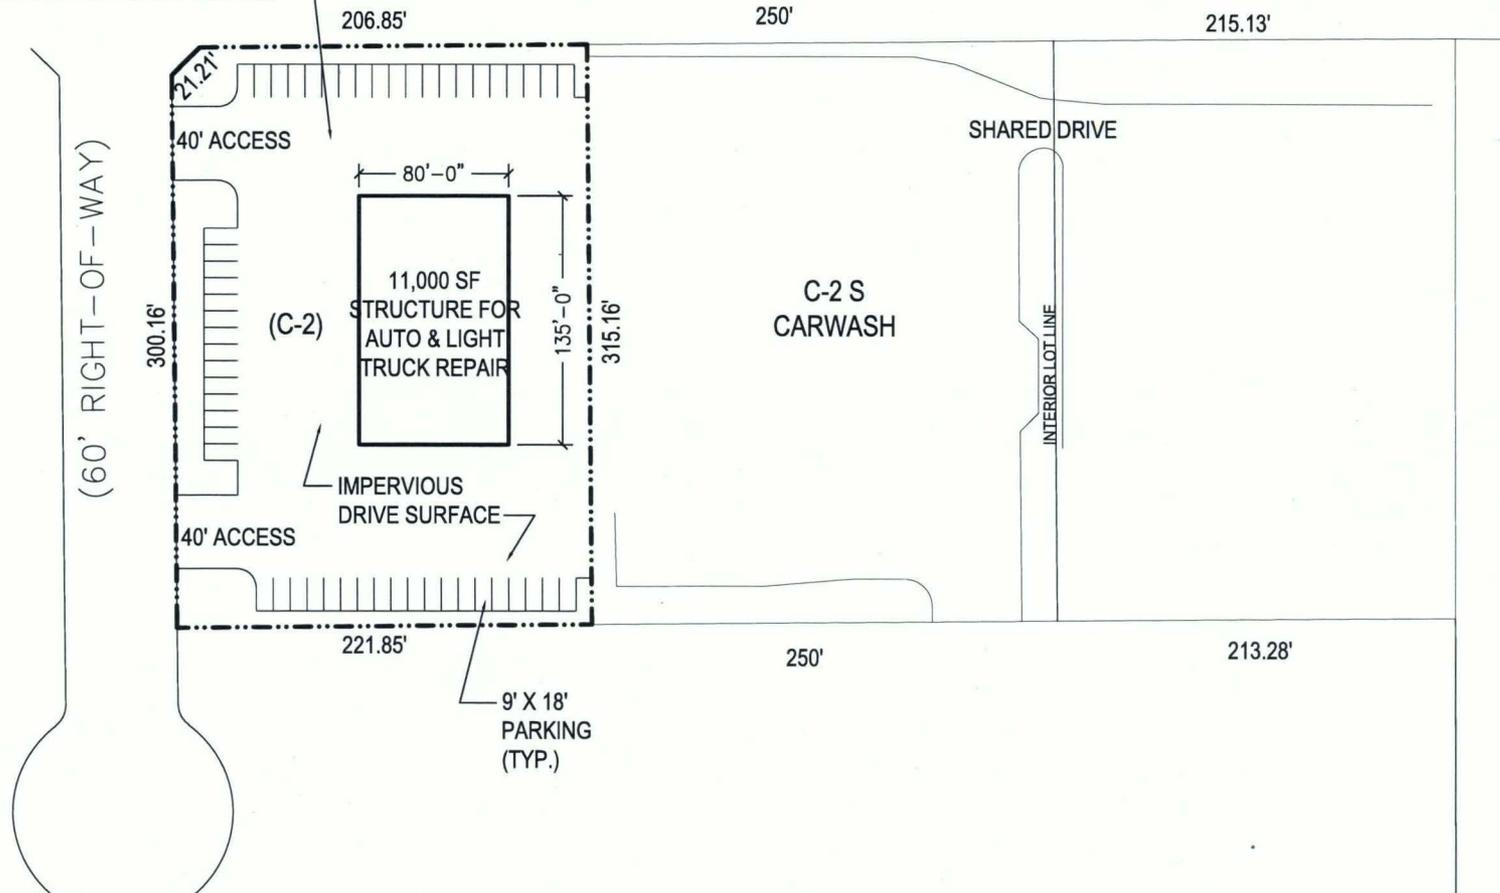

- PROPERTY: 1.6 AC (69,696 SF)
- LEGAL DESCRIPTION: NCB 19603, BLK 1, LOT 10
- CURRENT ZONING: C-2 MLOD-2 MLR-2 AHOD
- REQUESTED ZONING: C-2 CD (CONDITIONAL USE FOR AUTO & LIGHT TRUCK REPAIR) MLOD-2 MLR-2 AHOD
- IMPERVIOUS COVER: UP TO 69,696 SF
- SETBACKS/BUFFERYARDS: NONE REQUIRED- ALL BASE ZONING IS C-2
- REQUIRED PARKING: 1:500 SF GFA FOR AUTO REPAIR. 22 REQUIRED

**SITE PLAN FOR POTRANCO AUTO USE**

SCALE: 1" = 100'

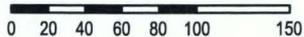

I, John H. Roberts, for Potranco 81, LLC, the property owner, acknowledge that this site plan submitted for the purpose of rezoning this property is in accordance with all applicable provisions of the Unified Development Code. Additionally, I understand that City Council approval of a site plan in conjunction with a rezoning case does not relieve me from adherence to any/all City-adopted Codes at the time of plan submittal for building permits.

Exhibit "A"