
## Z2014192

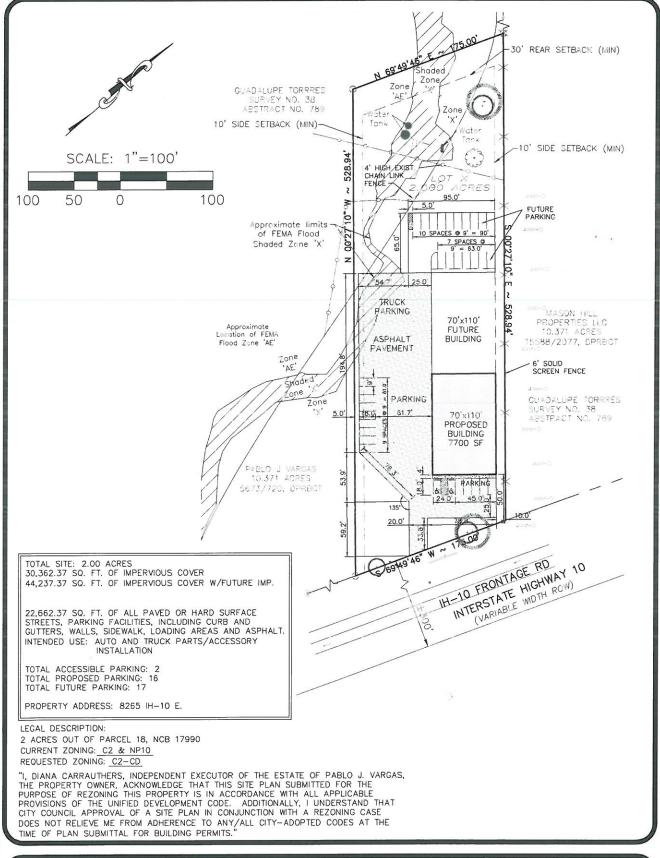

PROJECT NO.

DATE: 6/26/14

DRAWN BY: JM DESIGNED BY: JN

SCALE: 1" = 100'

**EMPIRE CHROME** 

8265 IH-10 E. CONVERSE, TEXAS

SITE EXHIBIT

ove **NGINEERING** Site Development Engineering Services (210) 485-5683

kloveengneering.com